


SHARONDALE ADDITION ROSEVILLE, MINN.

SCALE--1"= 40 FEET
○ INDICATES IRON MON.

R. C. WOLFGRAM
SURVEYOR

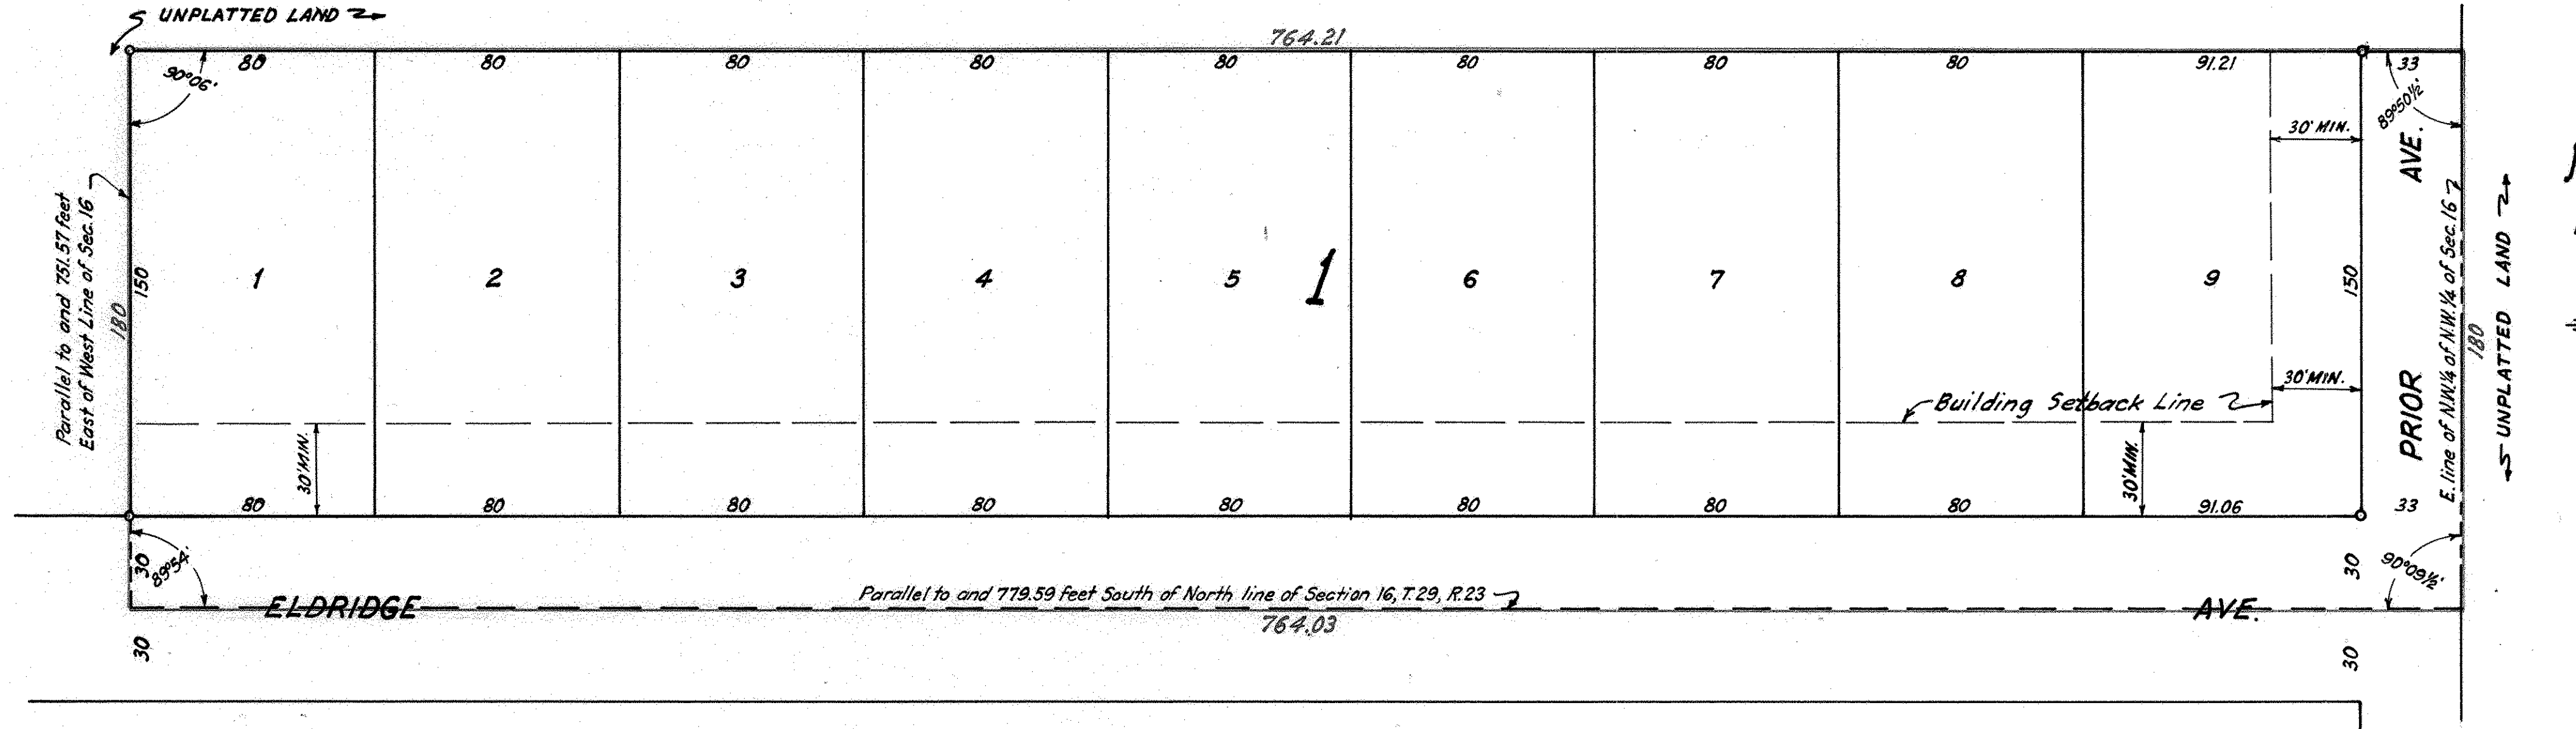

I hereby certify to having surveyed the property described on this plat as Sharondale Addition and have placed iron monuments at the corners shown and the same is correct.

There is no low wet ground nor any traveled road or easement on or across same except as shown.

R. C. Wolfgram
Registered Surveyor
Minnesota Certificate No 1340

This is to certify that we, Garold V. Cannon and Pearl E. Cannon, husband and wife, owners of the South 180 feet of North 779.59 feet of Northwest quarter (N.W. 1/4) of Northwest quarter (N.W. 1/4) of Section sixteen (16), Township twenty-nine (29), Range twenty-three (23), except the West 551.57 feet thereof have caused the same to be surveyed and platted and hereafter known as Sharondale Addition as shown by this plat, and hereby dedicate to the public and for the public use forever all avenues as shown.

Witness our hands and seal this 26 day of July A.D. 1955

In presence of
Dorine Langquist Garold V. Cannon
Adeline Bahlman Pearl E. Cannon

Accepted by the Council JUNE 7 A.D. 1955

Approved B. H. Hammett Village Clerk A.D. 1955

State of Minnesota } s.s.
County of Ramsey }

On this 25th day of July, A.D. 1955 before me the undersigned personally appeared R. C. Wolfgram, to me known to be the person described in and who executed the foregoing instrument and acknowledged that he executed the same as his free act and deed.

John Erickson
Notary Public, Ramsey County, Minnesota
My Commission expires June 2, 1961

State of Minnesota } s.s.
County of Ramsey }

On this 26 day of July A.D. 1955 before me the undersigned personally appeared Garold V. Cannon and Pearl E. Cannon, husband and wife, to me known to be the persons described in and who executed the foregoing instrument and acknowledged that they executed the same as their free acts and deed.

B. H. Hammett
Notary Public, Ramsey County, Minnesota
My Commission expires Sept. 24 1958

Accepted and approved this 8th day of August A.D. 1955

Herbert West
Apob D. Crout Plat Commission
Frank D. Magistelli Commissioner of Public Works