

WESTVIEW ADD No 2

ROSEVILLE RAMSEY COUNTY, MINN.
Scale 1 inch = 80 ft. 1955
• Indicates irons

Edgar C. Swenson
Reg. Engr. & Surveyor


I hereby certify to having surveyed the property described on this Plat as WESTVIEW ADD No 2, Roseville, Ramsey County, Minn. and have placed iron monuments at the corners as indicated and that the same is correct. There is no wet ground or any travelled road or easement on or across same except as shown

Edgar C. Swenson
Reg. Engr. & Surveyor
Cert. No 567

State of Minnesota } ss
County of Ramsey } On this 19 day of July A.D. 1955 before me personally appeared the undersigned Edgar C Swenson to me known to be the person described in, and who executed the foregoing instrument and acknowledged that he executed the same as his own free act and deed

A. F. Southeray, Jr.
Notary Public Ramsey County Minn.
My Commission Expires _____

A. F. SOUCHERAY, JR.
Notary Public, Ramsey County, Minn.
My Commission expires Aug. 6th, 1959.

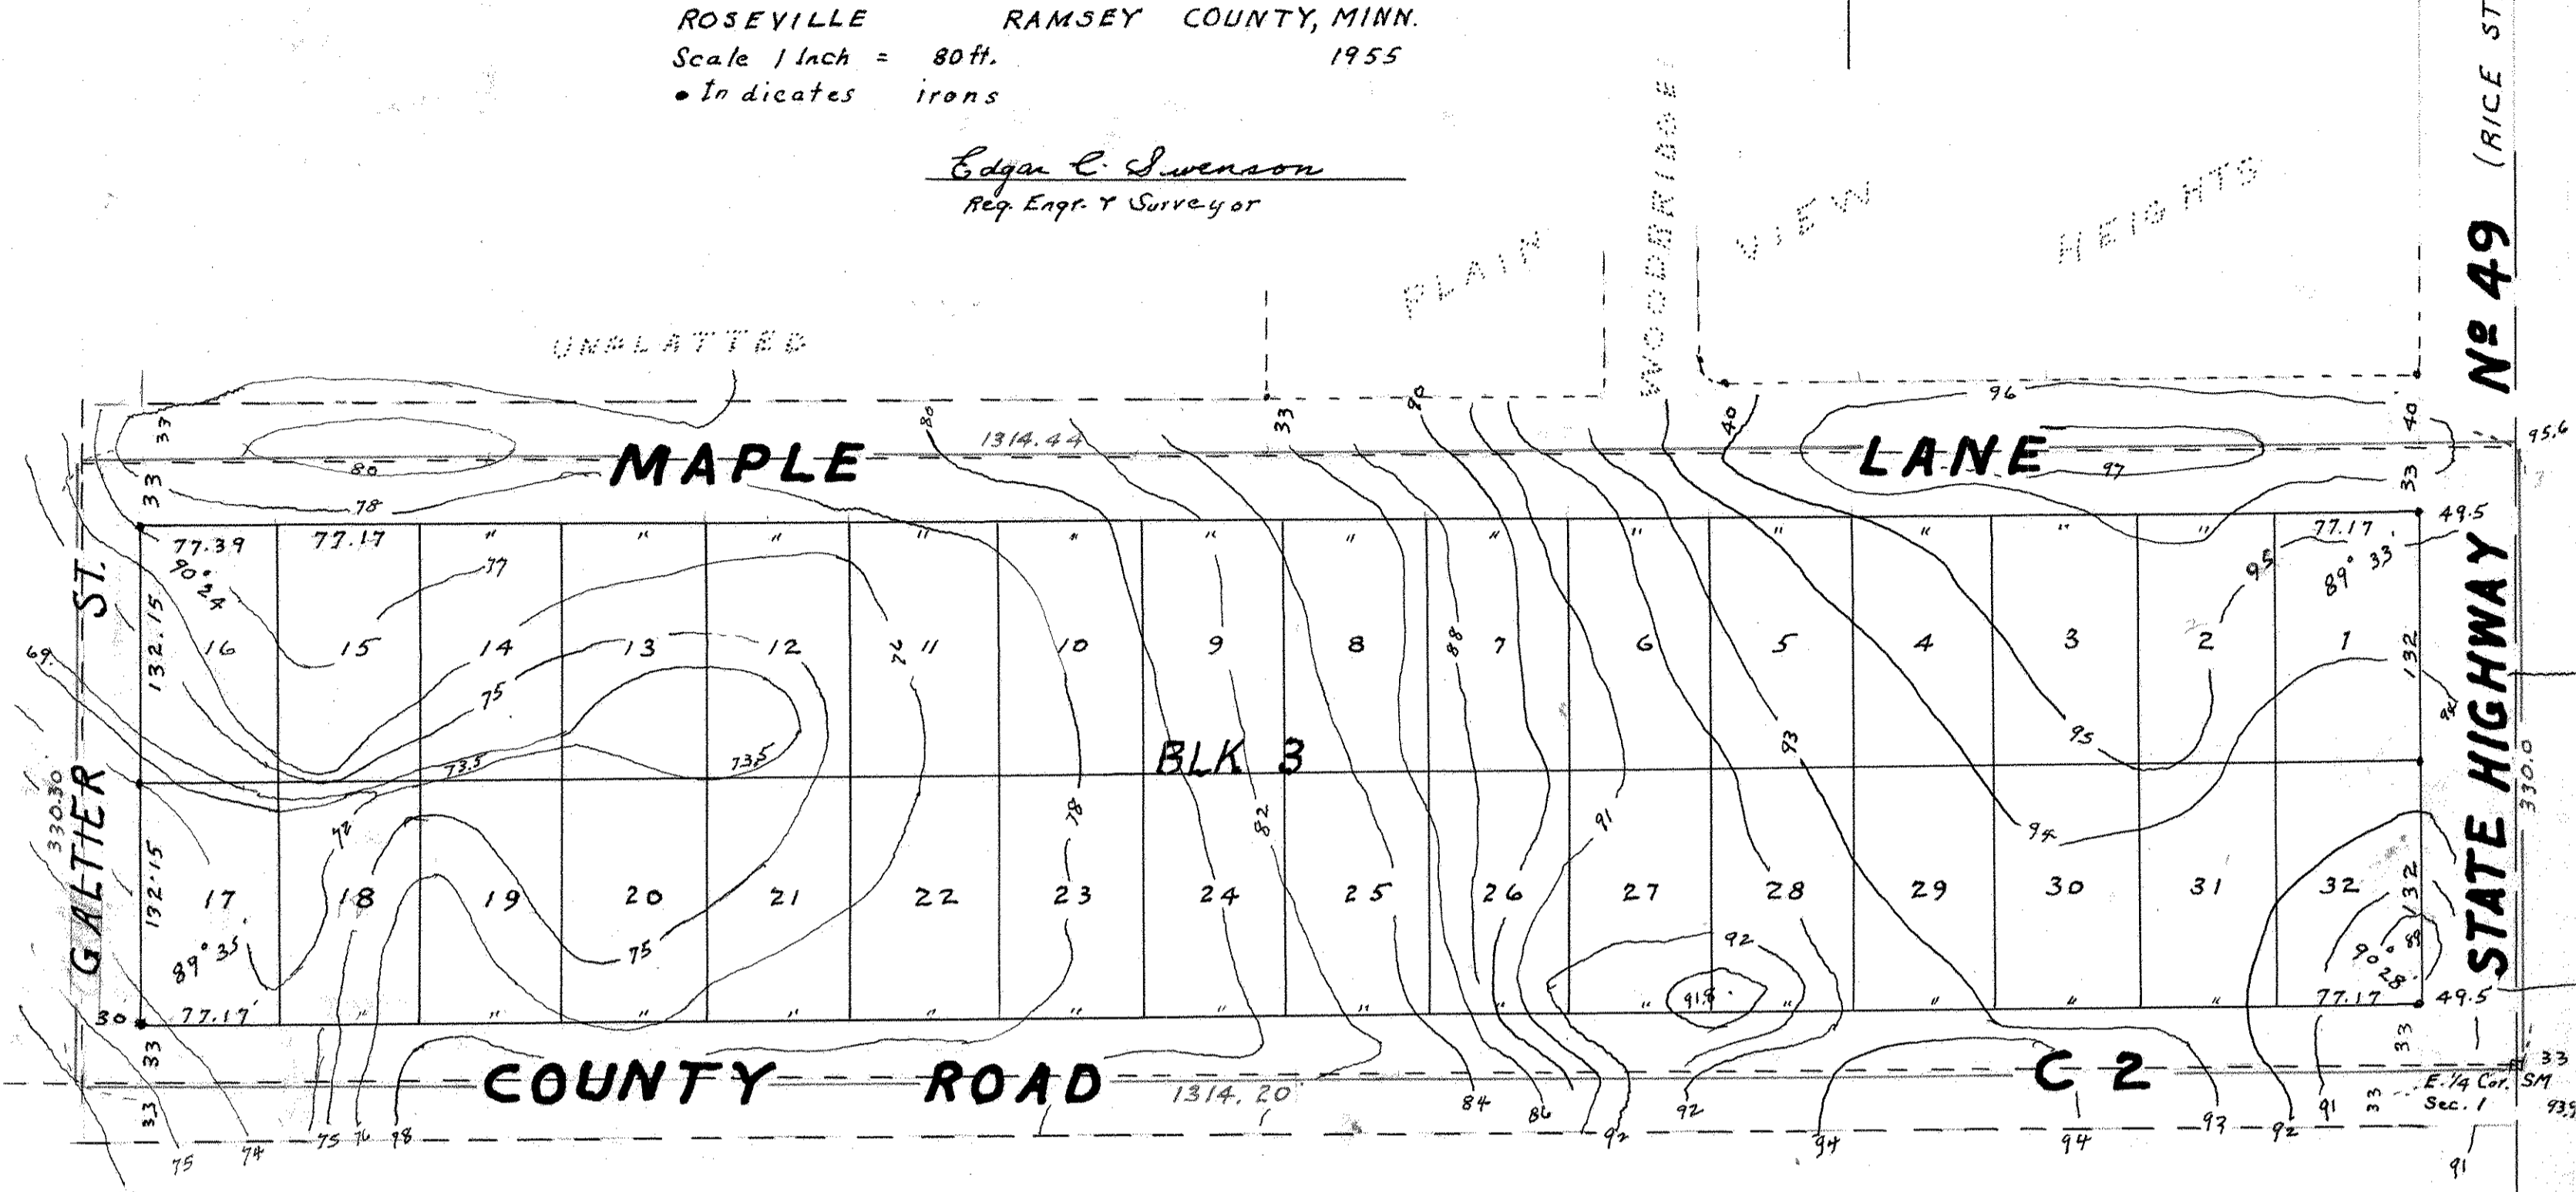

This is to certify that we, D & G Realty and Construction Company, a Minnesota Corporation, proprietors of the following described property. The South one half (S 1/2) of the South one half (S 1/2) of the South east quarter (SE 1/4) of the north east quarter (NE 1/4) Sec. 1, T. 29 N. R. 23 W. Roseville, Ramsey County, Minnesota. Have caused the same to be surveyed & platted and hereafter shall be known as WESTVIEW ADD. No 2 as shown by this plat and hereby dedicate to the public for public use forever all Streets, Lanes and Roads as shown hereon

Witness our hands and Seal this 19 day of July A.D. 1955

In presence of
A. F. Southeray, Jr.

D & G Realty and Construction Company
by Frank E. Daniels President
by Anita D. Grossman Secretary

Accepted and approved this 11th day of August A.D. 1955

Herbert West
Alfred C. Johnson
Frank Marjittelli
Plat Commission
Commissioner of Public Works

Accepted and approved by the Council this 19 day of July 1955

B. Hammersten
Village Clerk Roseville

State of Minnesota } ss
County of Ramsey } On this 19 day of July A.D. 1955 before me appeared Frank E. Daniels and Anita D Grossman who each being duly sworn did say that they are respectively the President and Secretary of the D & G Realty and Construction Co. a Minnesota Corporation, named in the foregoing instrument and the seal affixed to same in instrument is the corporate seal of said Corporation and that said instrument was signed and sealed in behalf of said Corporation by authority of its Board of Directors and said President and said Secretary acknowledged said instrument to be the free act and Deed of said Corporation

A. F. Southeray, Jr.
Notary Public Ramsey County Minnesota
My Commission Expires _____

A. F. SOUCHERAY, JR.
Notary Public, Ramsey County, Minn.
My Commission expires Aug. 6th, 1959.

Recorded Aug. 18, 1955
Abstract # 1375141