


BALD EAGLE ISLAND

WHITE BEAR TOWNSHIP
• INDICATES IRON MONUMENT

RAMSEY COUNTY

MINNESOTA
SCALE: 1"=60'

MILNER W. CARLEY & SON
CIVIL ENGINEERS & SURVEYORS

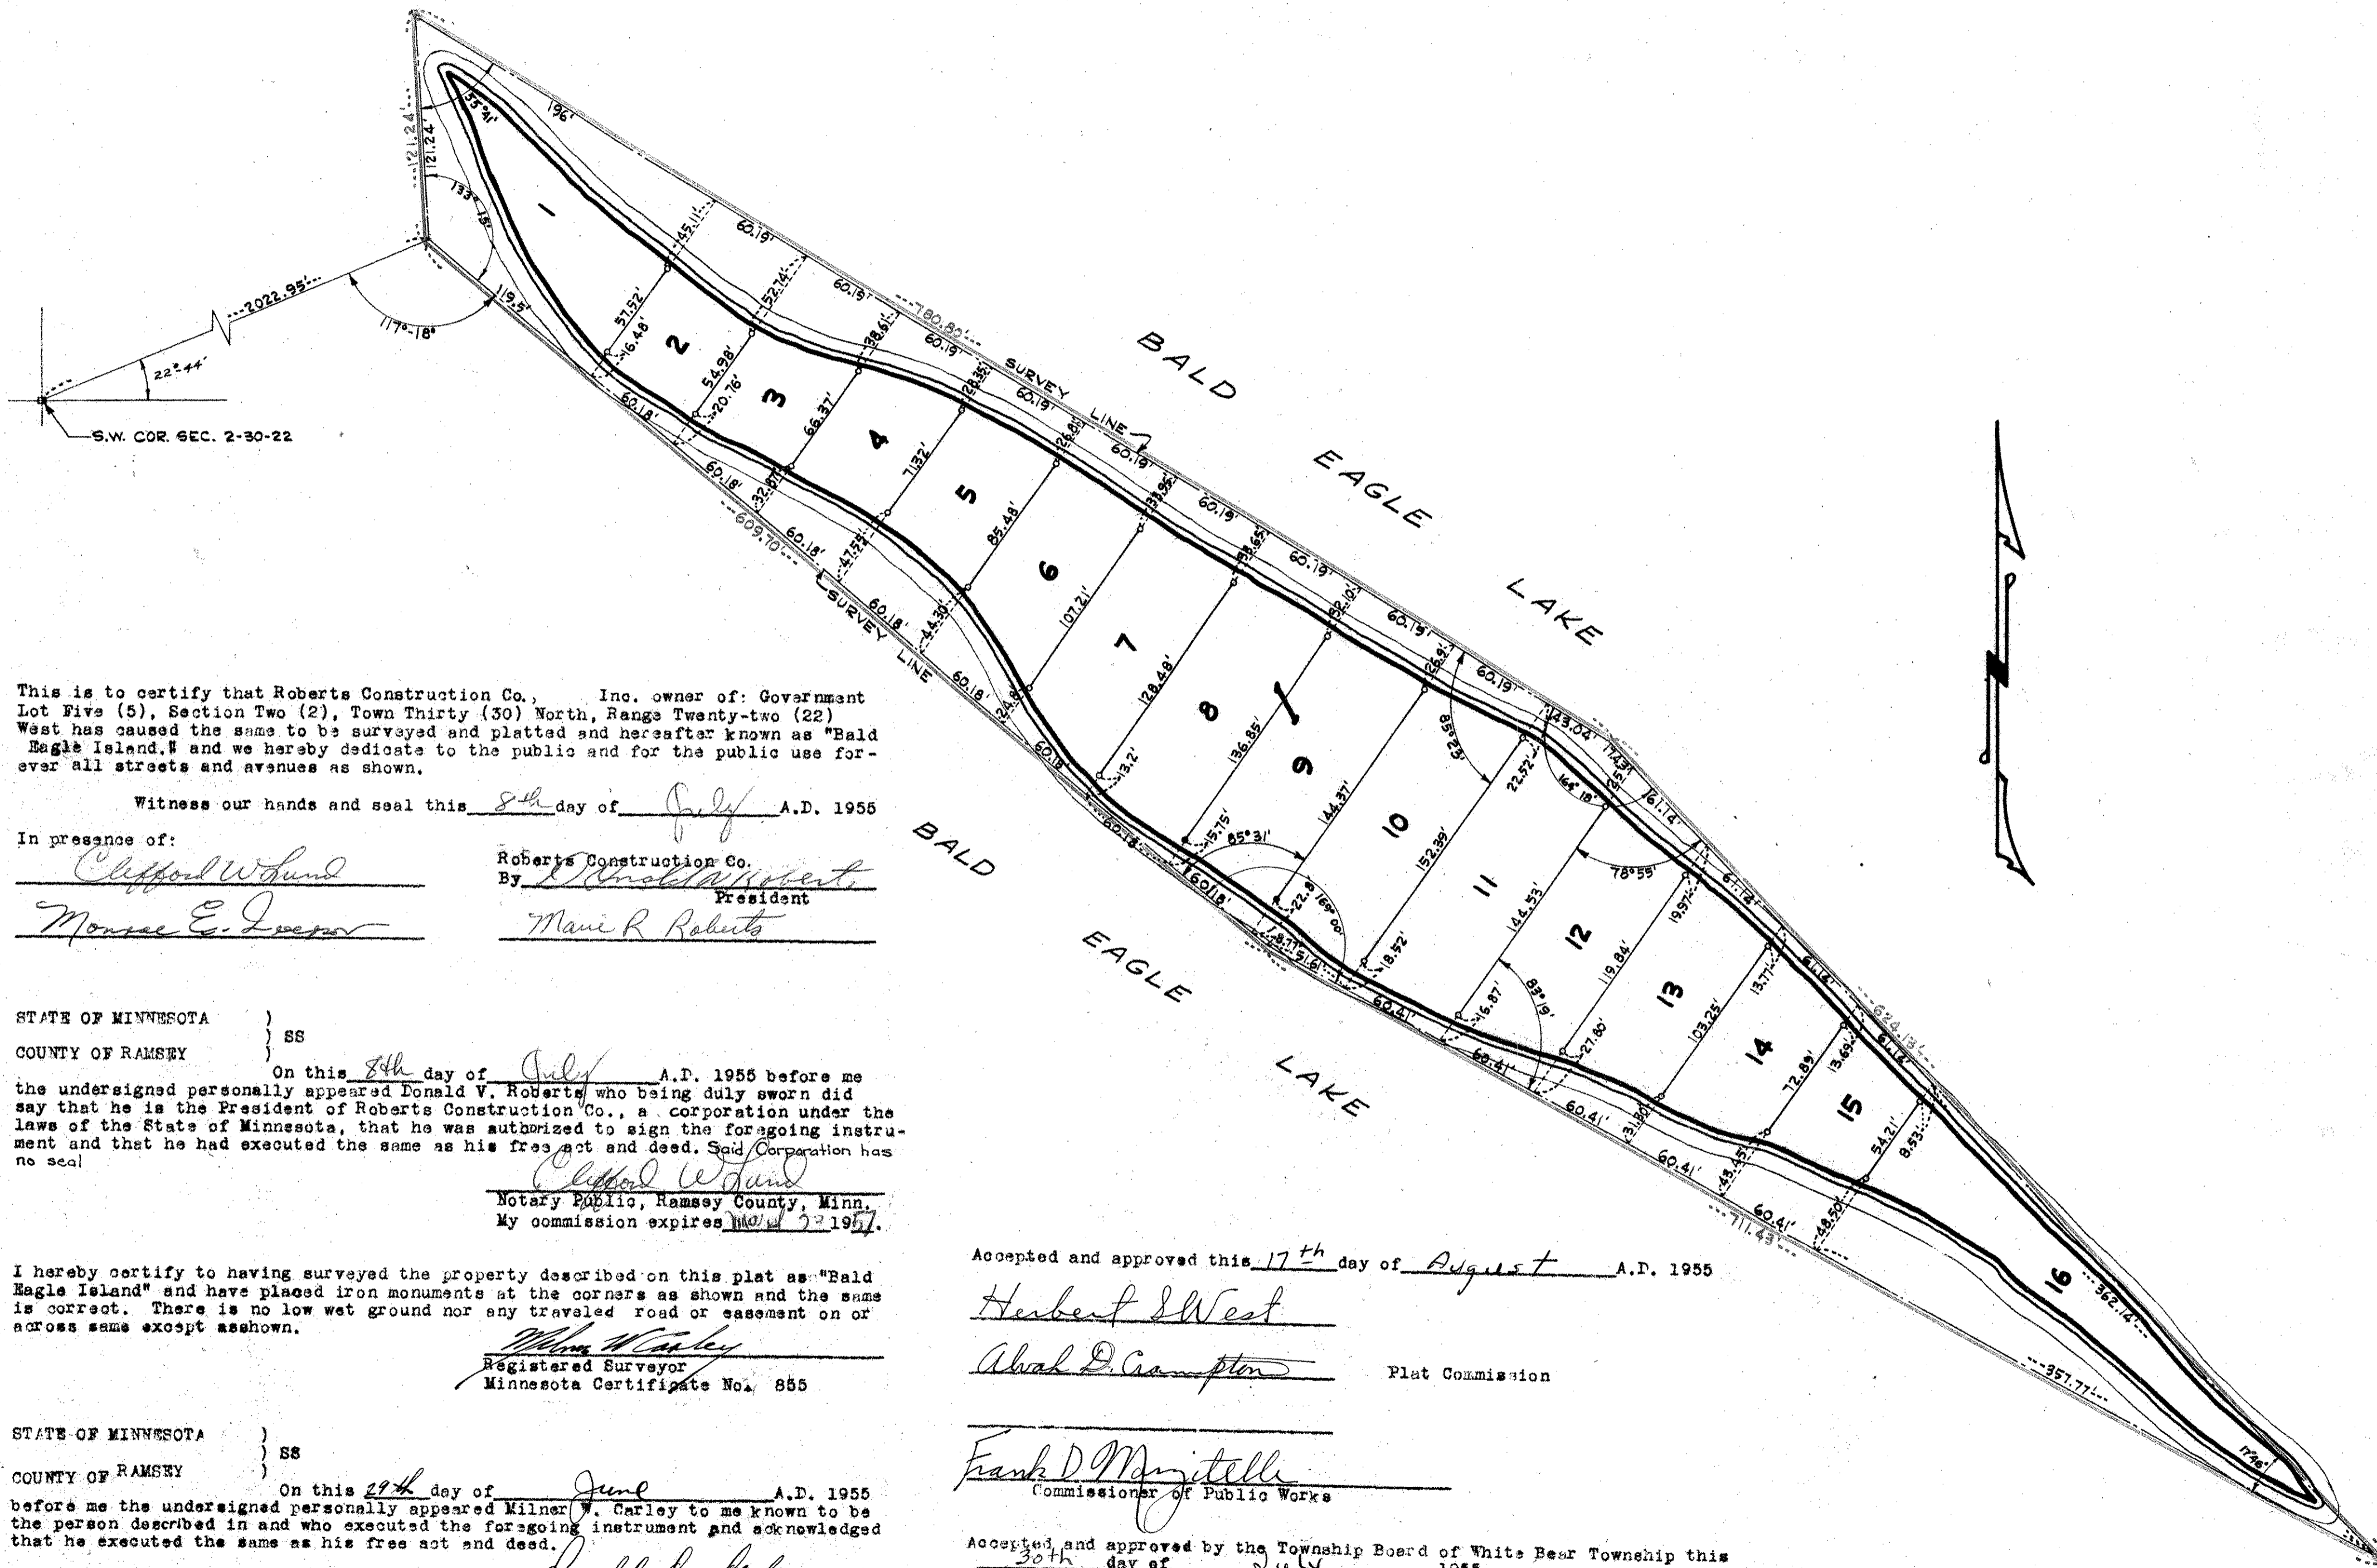

This is to certify that Roberts Construction Co., Inc. owner of: Government Lot Five (5), Section Two (2), Town Thirty (30) North, Range Twenty-two (22) West has caused the same to be surveyed and platted and hereafter known as "Bald Eagle Island," and we hereby dedicate to the public and for the public use forever all streets and avenues as shown.

Witness our hands and seal this 8th day of July A.D. 1955

In presence of:

Clifford W. Lund
Monroe E. Larson

Roberts Construction Co.
By Donald V. Roberts
President
Marie R. Roberts

STATE OF MINNESOTA }
COUNTY OF RAMSEY } SS

On this 8th day of July A.D. 1955 before me the undersigned personally appeared Donald V. Roberts, who being duly sworn did say that he is the President of Roberts Construction Co., a corporation under the laws of the State of Minnesota, that he was authorized to sign the foregoing instrument and that he had executed the same as his free act and deed. Said Corporation has no seal.

Clifford W. Lund
Notary Public, Ramsey County, Minn.
My commission expires Nov 22 1957

I hereby certify to having surveyed the property described on this plat as "Bald Eagle Island" and have placed iron monuments at the corners as shown and the same is correct. There is no low wet ground nor any traveled road or easement on or across same except as shown.

Milner W. Carley
Registered Surveyor
Minnesota Certificate No. 855

Accepted and approved this 17th day of August A.D. 1955

Herbert J. West
Abner D. Crumpton
Plat Commission

Frank D. Marjittelli
Commissioner of Public Works

STATE OF MINNESOTA }
COUNTY OF RAMSEY } SS

On this 27th day of June A.D. 1955 before me the undersigned personally appeared Milner W. Carley to me known to be the person described in and who executed the foregoing instrument and acknowledged that he executed the same as his free act and deed.

Donald J. Carley
Notary Public, Ramsey County, Minnesota
My commission expires Mar 3 1956

Accepted and approved by the Township Board of White Bear Township this 30th day of July 1955

Werner R. Hansen
Township Clerk

Accepted and approved by the Board of County Commissioners this 22nd day of August 1955, Ramsey County, Minnesota

Edna M. Mendenhall
County Auditor, Ramsey County, Minn.

Recorded Sept. 3, 1955
Abstract # 1377331