


EDGEVIEW No 2

NEW CANADA TOWNSHIP ~ RAMSEY COUNTY ~ MINNESOTA

o INDICATES IRON MONUMENT SCALE: 1"=100'

MILNER W. CARLEY & SON
CIVIL ENGINEERS & SURVEYORS

UNPLATTED

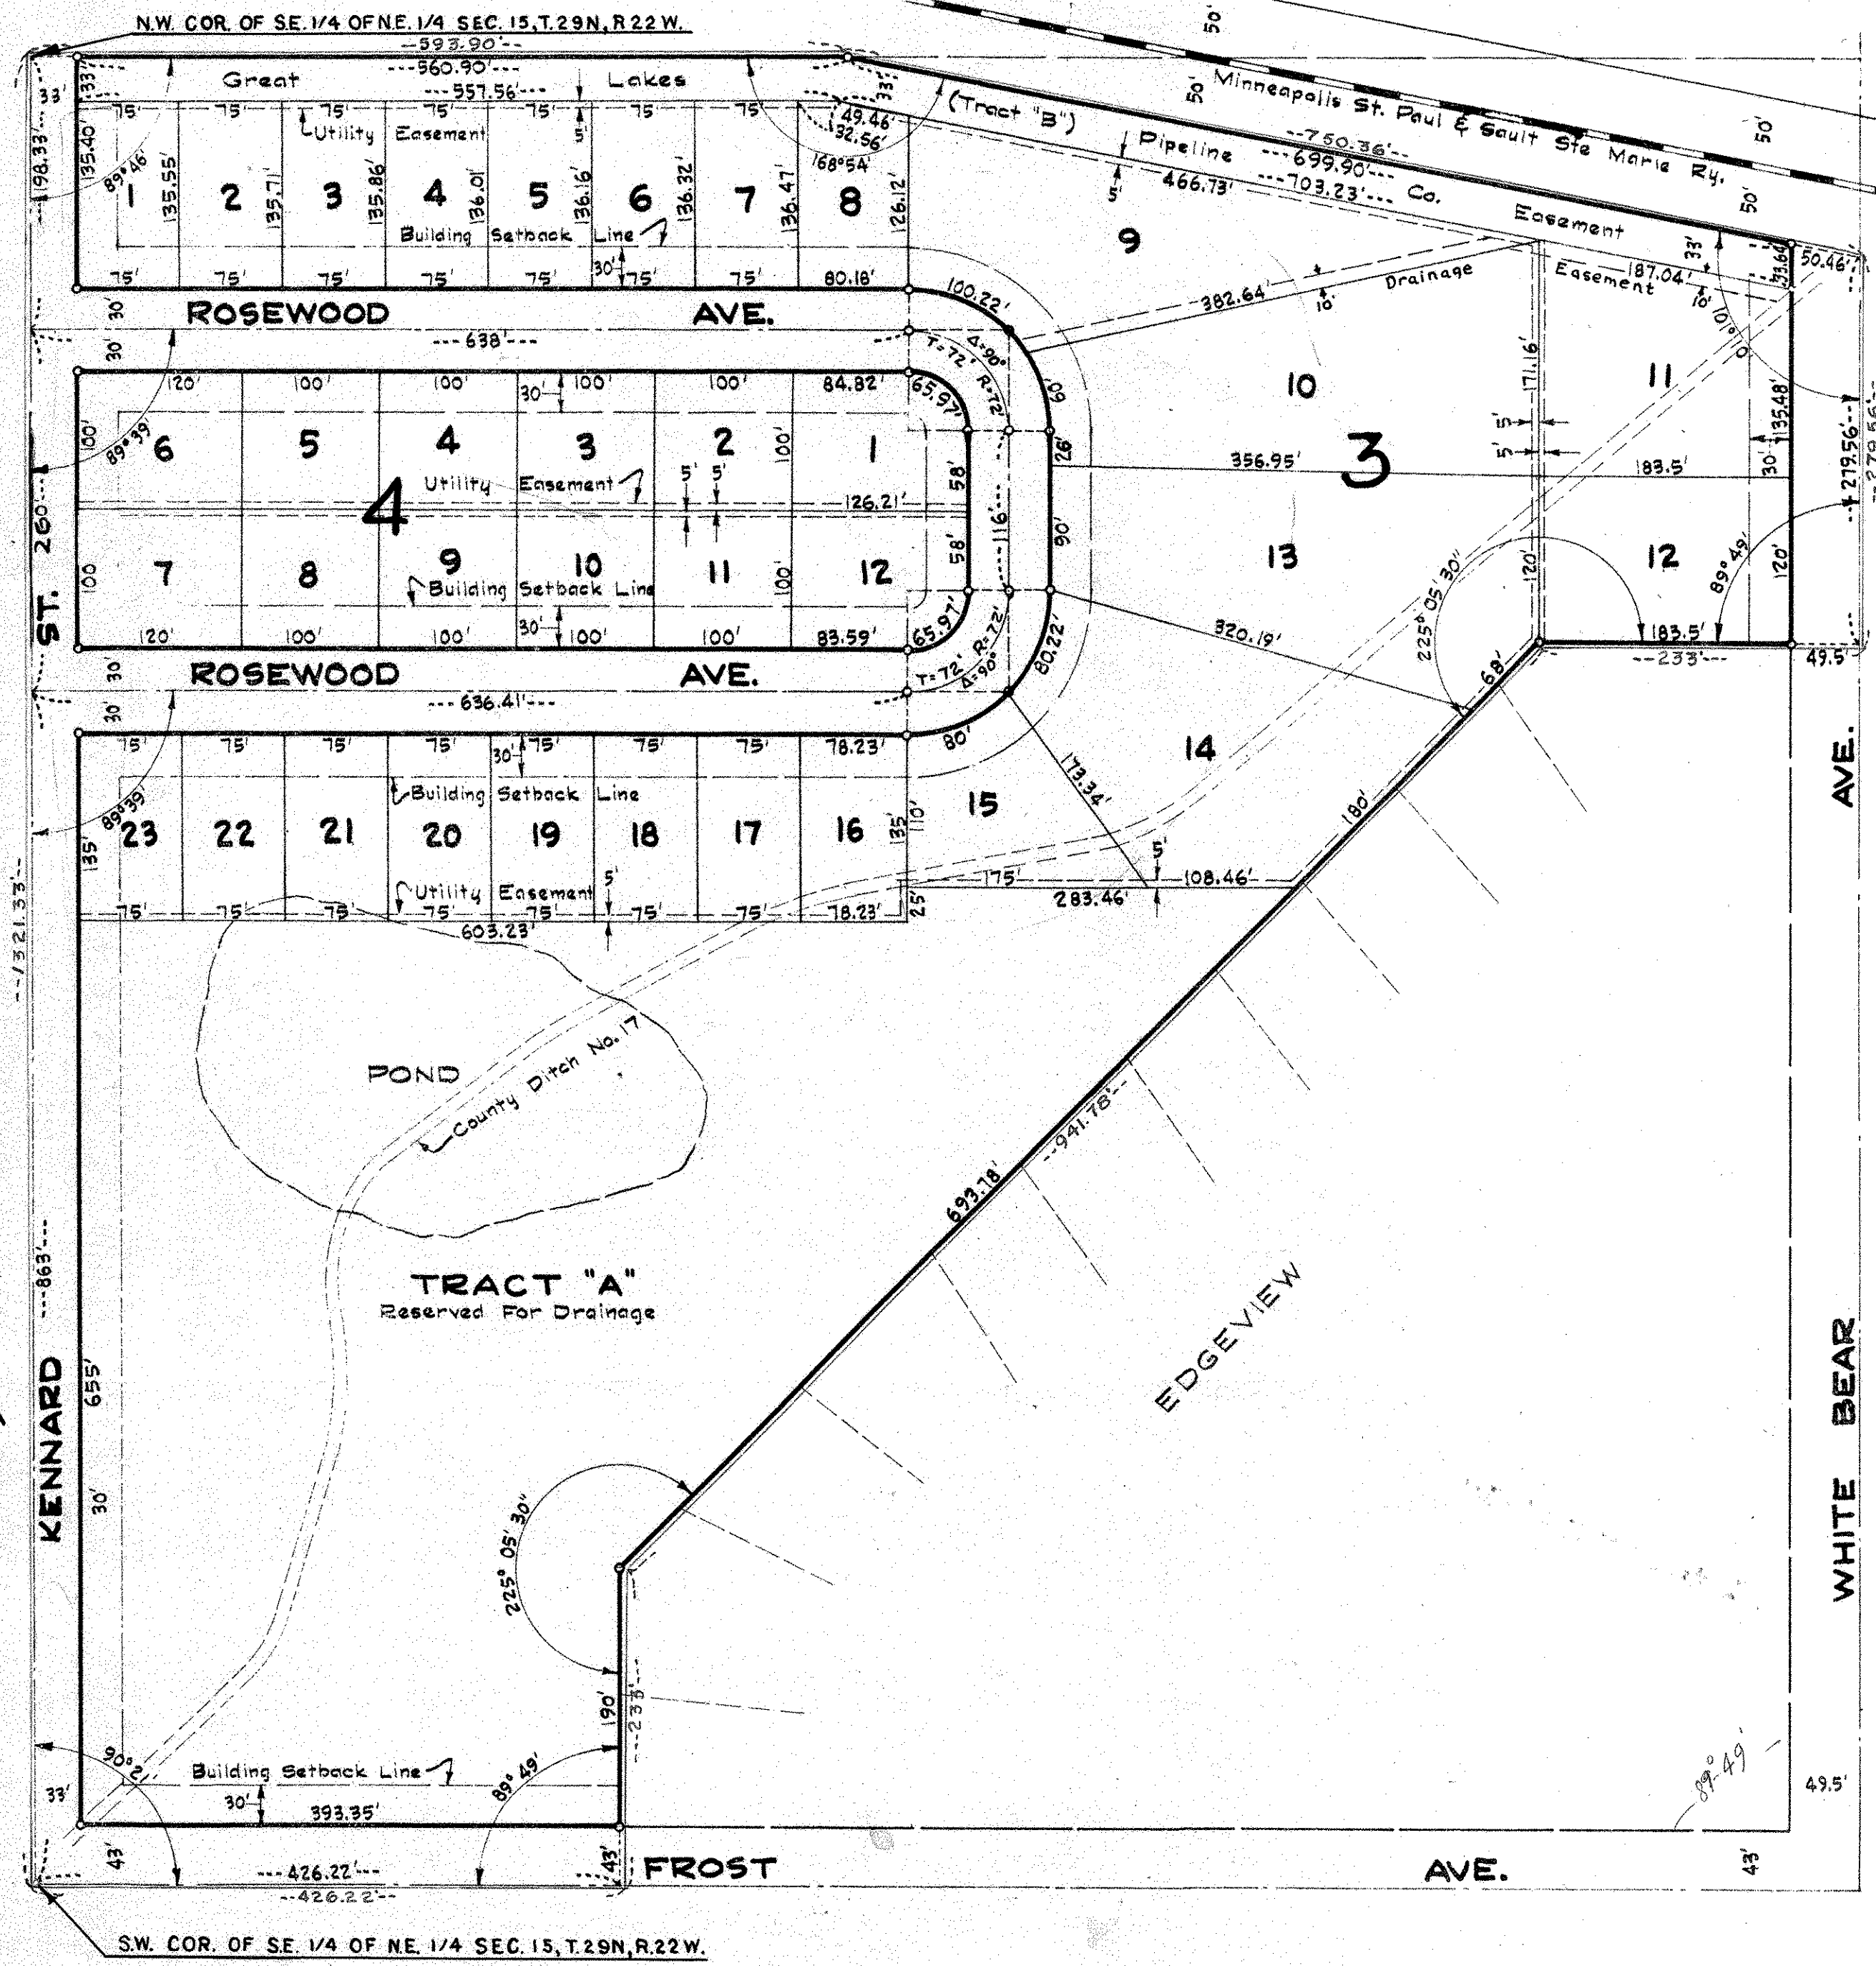

This is to certify that we Manley H. Frisch and Bessie N. Frisch, husband and wife, owners of: All that part of the Southeast quarter (SE $\frac{1}{4}$) of the Northeast quarter (NE $\frac{1}{4}$) of Section fifteen (15) Town twenty nine (29) North, Range twenty two (22) West lying South of the Minneapolis, St. Paul and Sault Saint Marie Railway right of way except Edgeview, subject to White Bear Avenue and Frost Avenue and the Great Lakes Pipeline Company easement, have caused the same to be surveyed and platted and hereafter known as EDGEVIEW NO. 2 and do hereby dedicate to the public and for the public use forever all streets, avenues, lanes and drainage easements as shown.

Witness our hands and seal this 25th day of Aug A.D. 1955

In presence of:
Gerald E. Friel Manley H. Frisch
Beverly T. Rankin Bessie N. Frisch

STATE OF MINNESOTA)
 COUNTY OF RAMSEY) SS
 On this 25 day of Aug A.D. 1955 before me the undersigned personally appeared Manley H. Frisch and Bessie N. Frisch, husband and wife, to me known to be the persons described in and who executed the foregoing instrument and acknowledged that they executed the same as their free act and deed.

E. H. Bulstich
 Notary Public, Ramsey County, Minnesota
 My commission expires Sept 17 1961

Accepted and approved by the New Canada Township Board this 1 day of SEPTEMBER 1955
Suan H. Anderson
 Clerk

Accepted and approved by the Board of County Commissioners this 12 day of September 1955
Gene Amund
 County Auditor

I hereby certify to having surveyed the property described on this plat as Edgeview No. 2 and have placed iron monuments at the corners shown and the same is correct. There is no low wet ground nor any travelled road or easements on or across same except as shown.

Milner W. Carley
 Registered Surveyor
 Minnesota Certificate No. 885

STATE OF MINNESOTA)
 COUNTY OF RAMSEY) SS
 On this 24th day of Aug A.D. 1955 before me the undersigned personally appeared Milner W. Carley to me known to be the person described in and who executed the foregoing instrument and acknowledged that he executed the same as his free act and deed.

Milner W. Carley
 Notary Public, Ramsey County, Minnesota
 My commission expires Mar 3 1956

Accepted and approved this 9th day of September A.D. 1955

Herbert West
Abraham D. Crayton Plat Commission
C. J. Joehs
Frank D. Maggittelli
 Commissioner of Public Works