

# RAN VILLA LANE

ROSEVILLE, MINNESOTA

SCALE: 1 INCH = 50 FEET  
INDICATES IRON MONT.

E. L. O'CONNOR  
SURVEYOR

I hereby certify to having surveyed the property described on this plat as Ran Villa Lane, and have placed iron monuments at the corners shown and the same is correct.

There is no low wet ground nor any traveled road or easement on or across same except as shown.

E. L. O'Connor  
Registered Surveyor  
Minn. Certificate No. 2978

state of Minnesota } ss.  
County of Ramsey }

On this 17 day of October A.D. 1955 before me the undersigned personally appeared E. L. O'Connor, to me known to be the person described in and who executed the foregoing instrument and acknowledged that he executed the same as his free act and deed.

J. J. [Signature]  
Notary Public, Ramsey County, Minn.  
My Commission expires 7/26, 1958

This is to certify that we James N. Gilbert, unmarried, Norman F. Gilbert and Marjorie E. Gilbert, husband and wife, owners of the southwest quarter (SW 1/4), of the Northeast quarter (NE 1/4) of the Northeast quarter (NE 1/4) of Section sixteen (16), Township twenty-nine (29), Range twenty-three (23), have caused the same to be surveyed and platted and hereafter known as Ran Villa Lane as shown by this plat, and hereby dedicate to the public and for the public use forever all streets, avenues and roads as shown.

In presence of  
Elizabeth Velline James N. Gilbert  
Osborn T. Velline Norman F. Gilbert  
Marjorie E. Gilbert


State of Minnesota } ss.  
County of Ramsey }

On this 18<sup>th</sup> day of Oct A.D. 1955 before me the undersigned personally appeared James N. Gilbert, unmarried, Norman F. Gilbert and Marjorie E. Gilbert, husband and wife, to me known to be the persons described in and who executed the foregoing instrument and acknowledged that they executed the same as their free acts and deed.

Margaret Logan  
Notary Public, Ramsey County, Minn.  
My Commission expires 7/26, 1958

Accepted by the Council NOVEMBER 1 A.D. 1955  
Approved NOVEMBER 1 A.D. 1955  
B. J. Hammelton  
Village Clerk

Accepted and approved this 7<sup>th</sup> day of Nov. A.D. 1955  
Herbert West  
Alfred [Signature]  
C. D. [Signature]  
Frank D. [Signature] } Plat Commission  
Commissioner of Public Works  
Torrans #356749

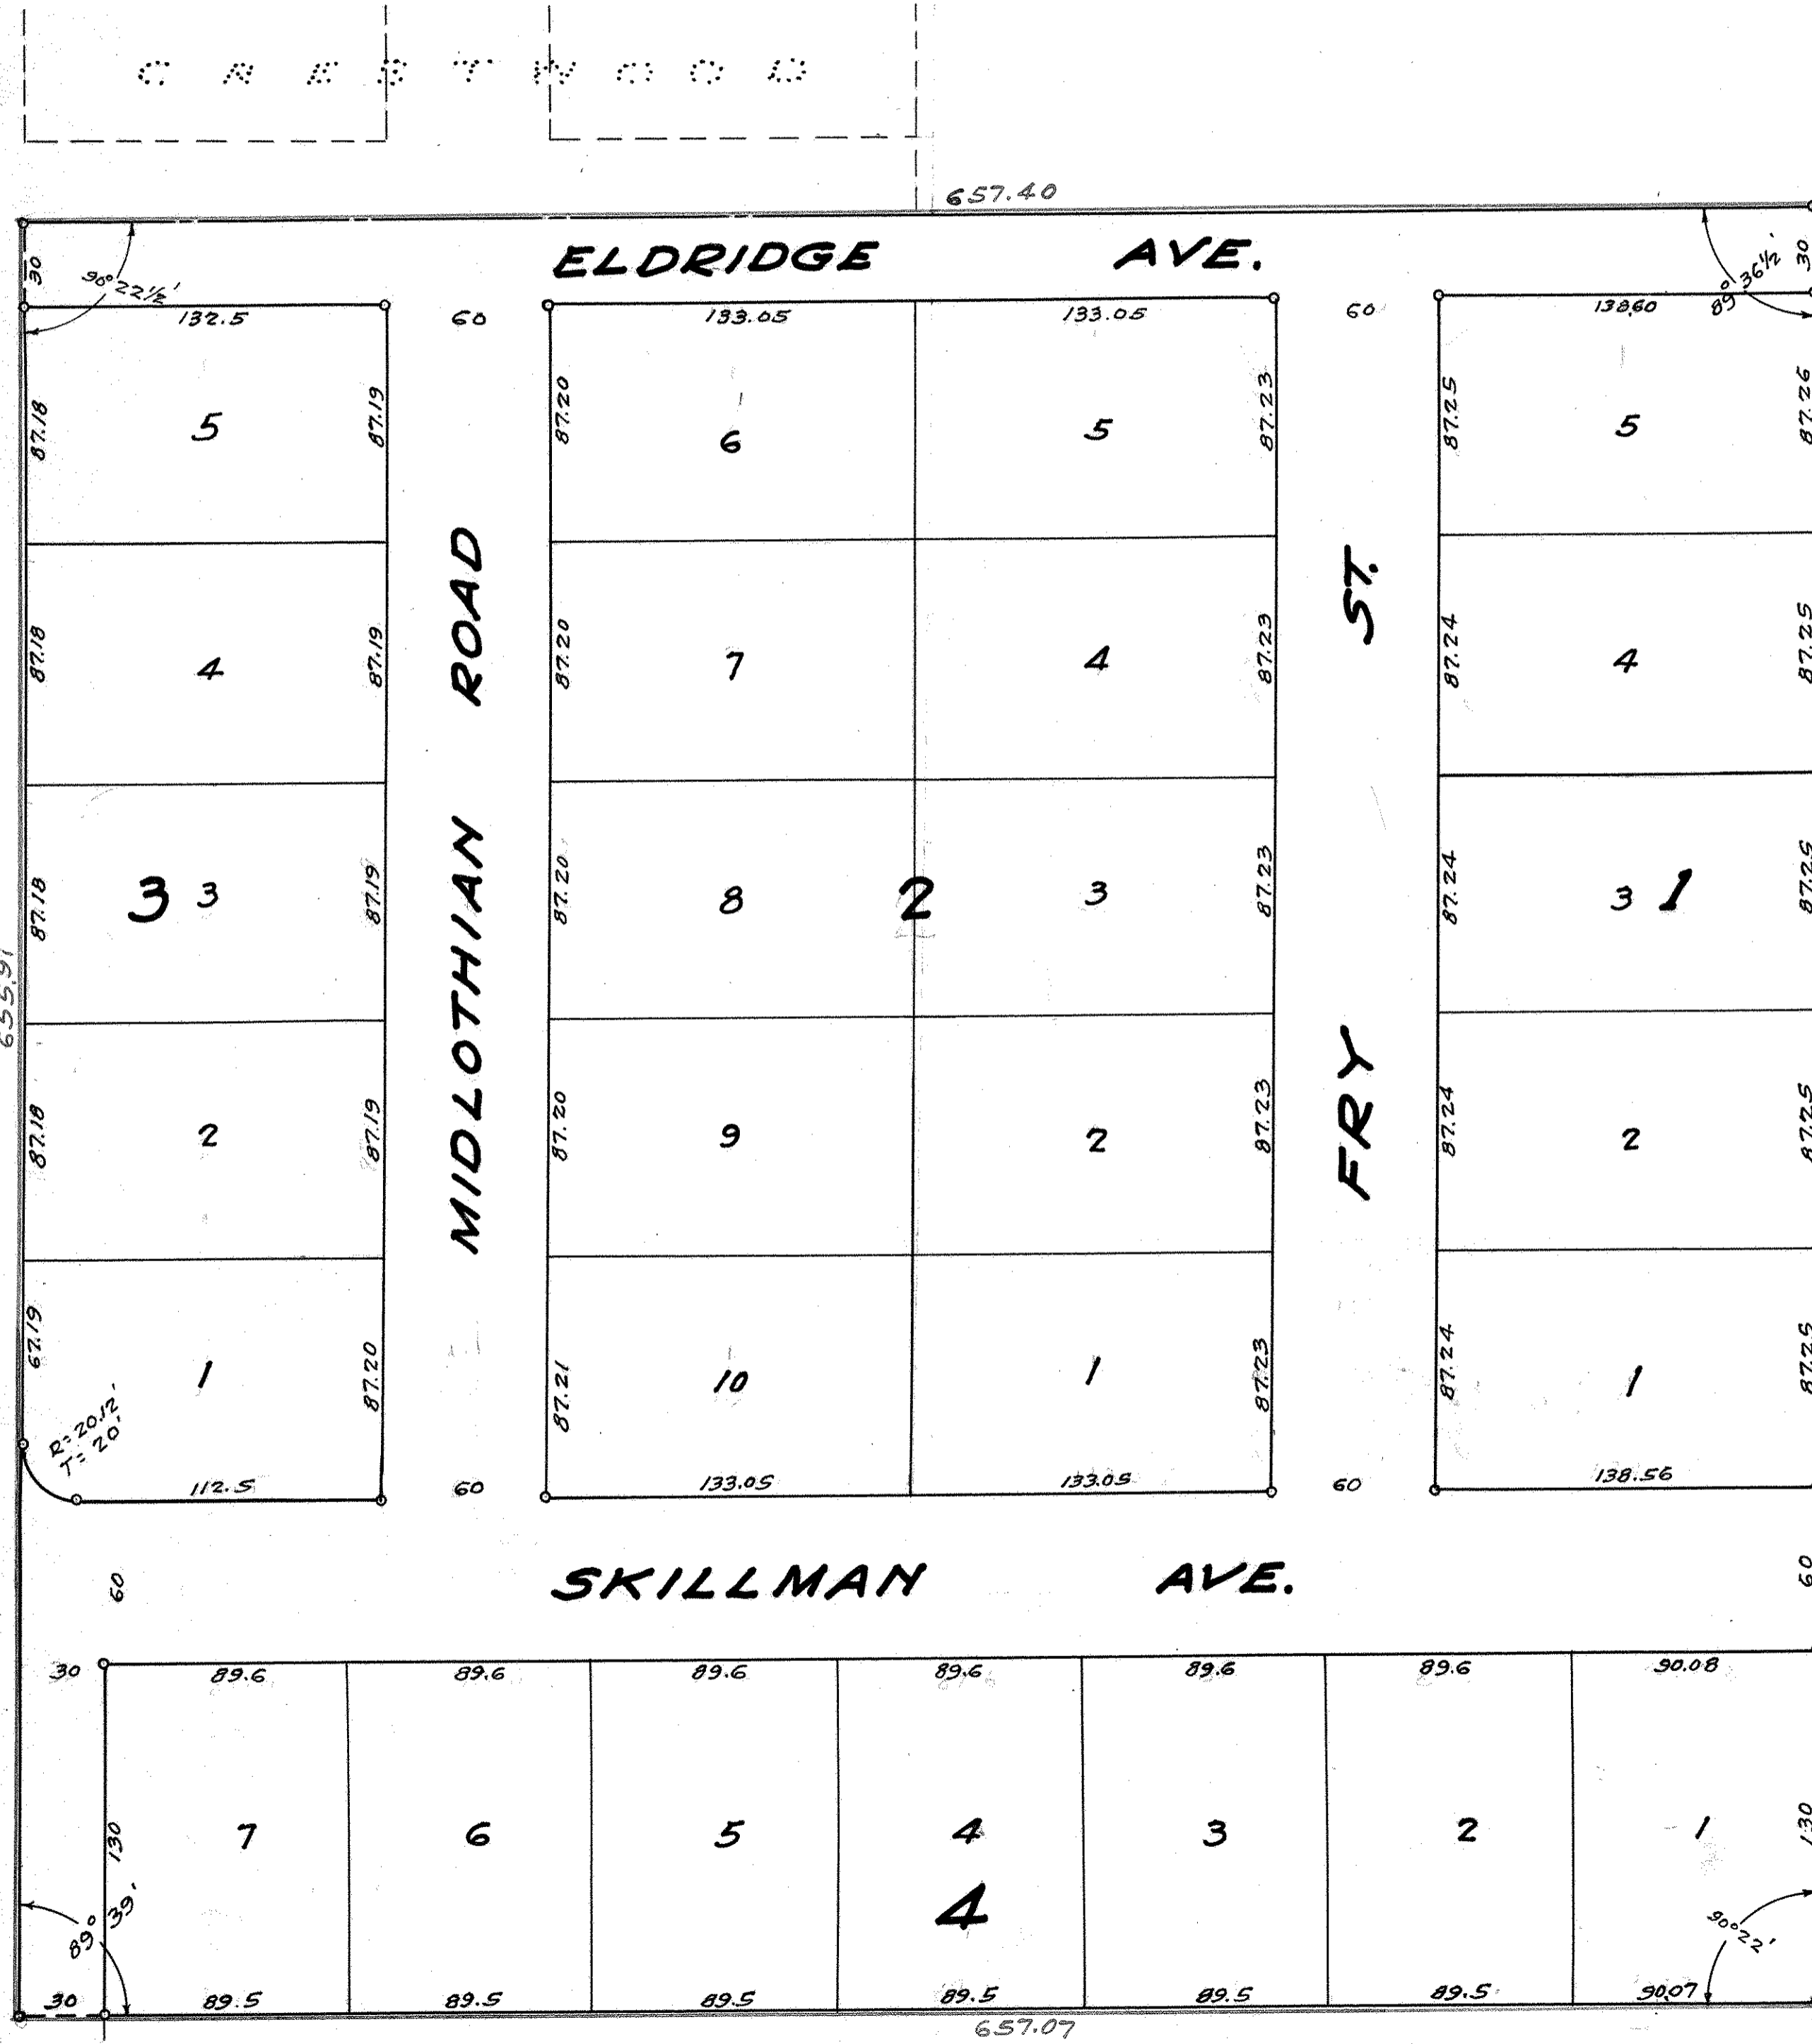

Unplatted  
655.91

Unplatted  
655.26

R I D G E W O O D

Recorded Nov. 14, 1955