

# FALCON WOODS

VILLAGE OF FALCON HEIGHTS


RAMSEY COUNTY

MINNESOTA

o INDICATES IRON MONUMENT

SCALE: 1" = 50'

MILNER W. CARLEY & SON  
CIVIL ENGINEERS & SURVEYORS

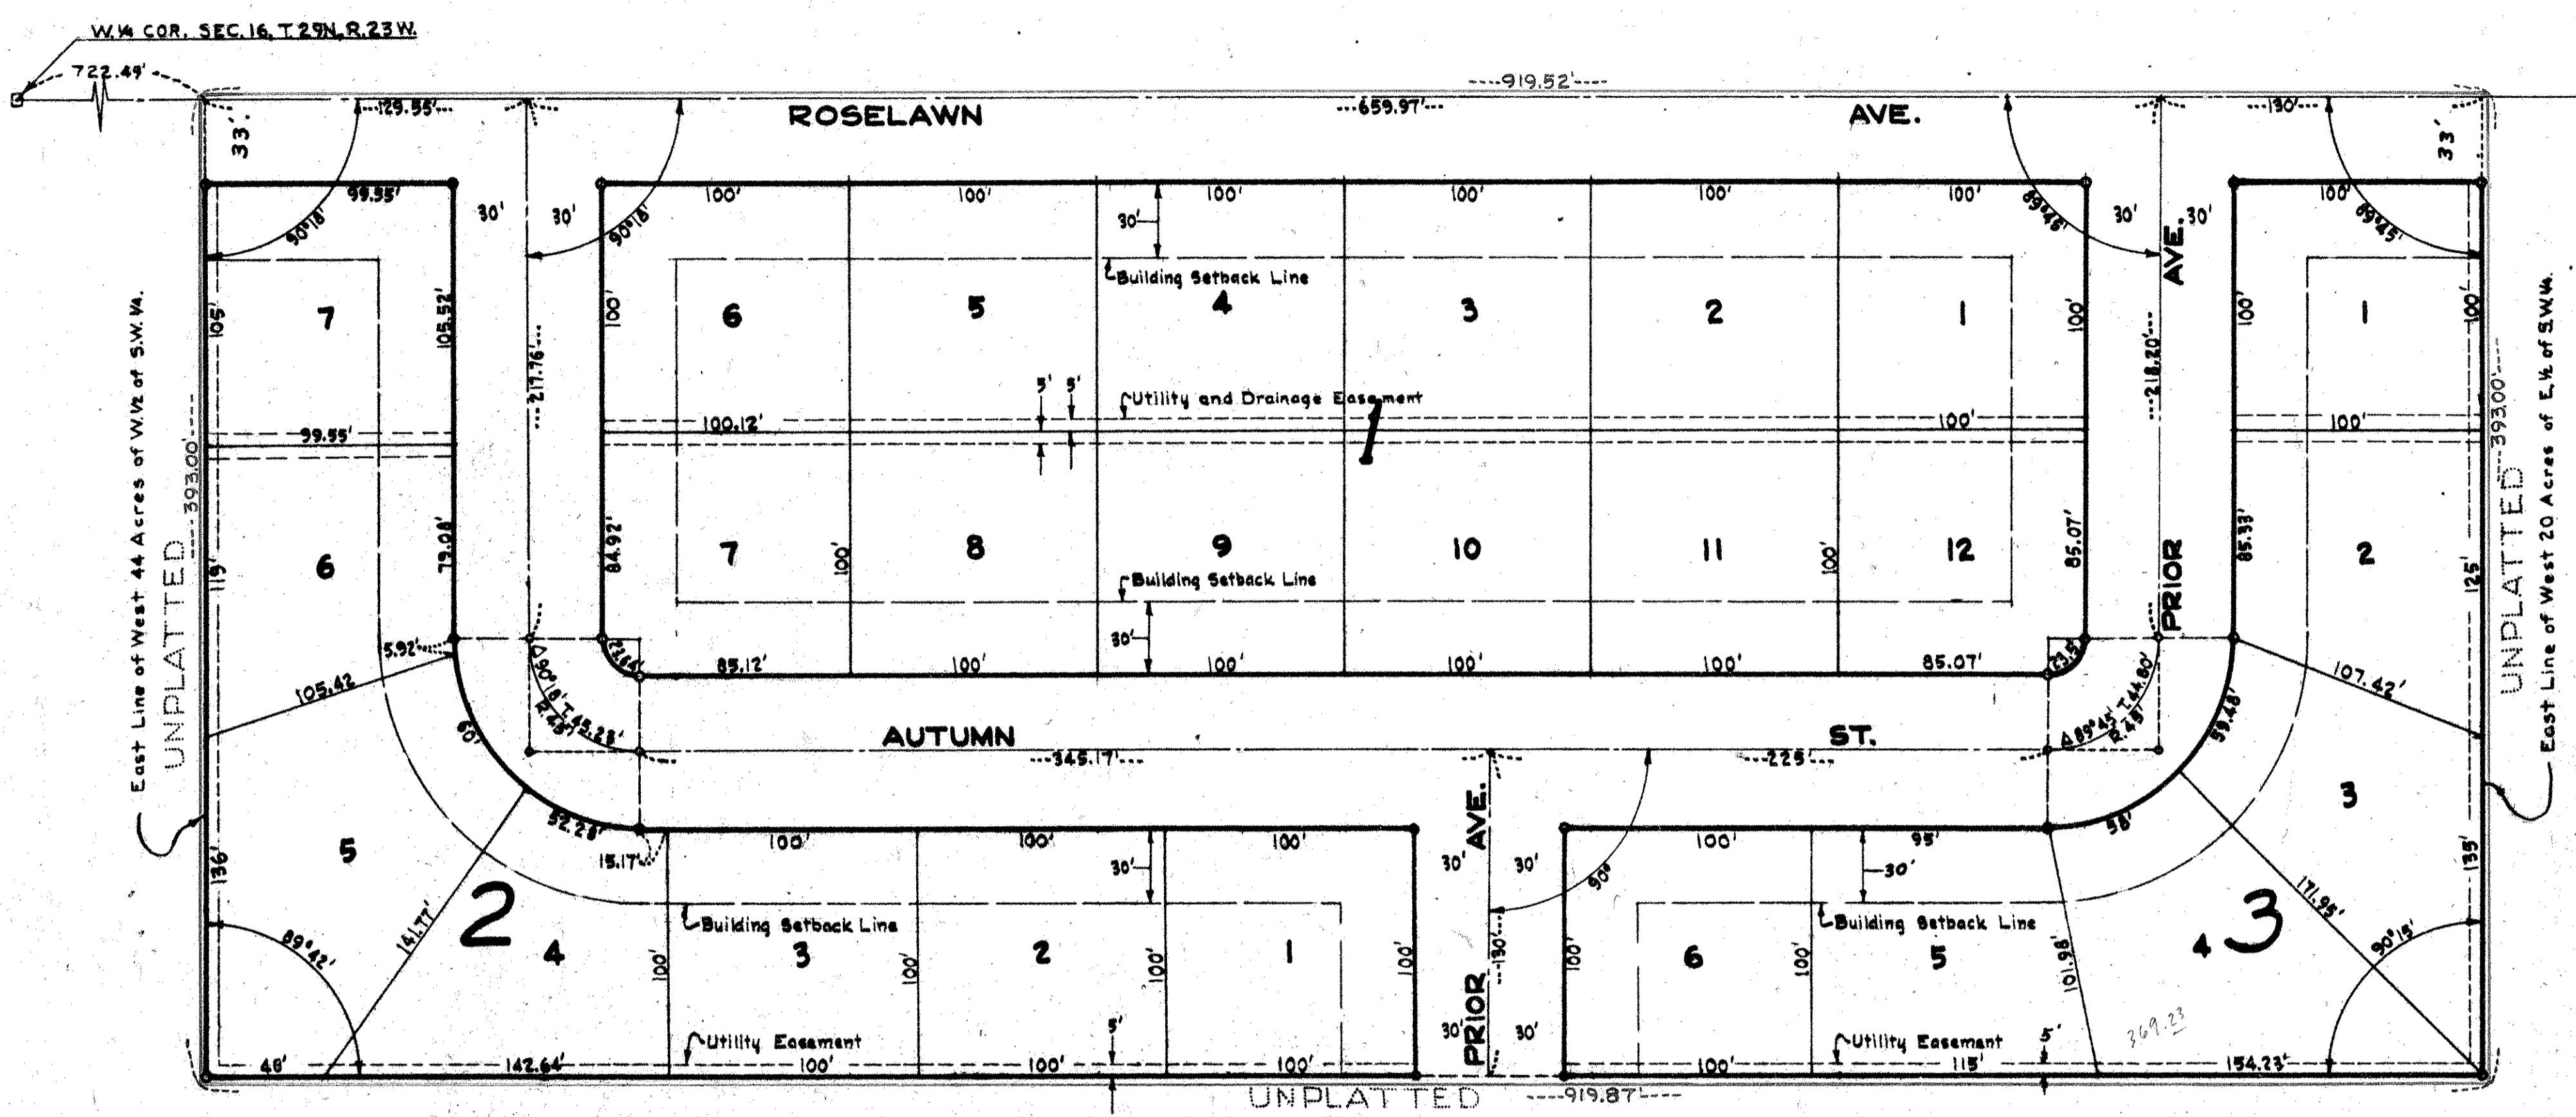

This is to certify that we Charles J. Hawkins and Elizabeth B. Hawkins, husband and wife, owners of: The North 393 feet of the following: The North twenty (20) acres of that certain thirty-five (35) acre strip or tract of land described as the West twenty (20) acres of the East half (E 1/2) of the Southwest quarter (SW 1/4) and the East fifteen (15) acres of the West half (W 1/2) of the Southwest quarter (SW 1/4) of Section sixteen (16), Town twenty-nine (29) North, Range twenty-three (23) West, and the twenty-one acres (21) East of the West forty-four (44) acres of the West half (W 1/2) of the Southwest quarter (SW 1/4) of said Section 16, have caused the same to be surveyed and platted and hereafter known as "Falcon Woods" and do hereby dedicate to the public and for the public use forever all Streets, Avenues and drainage easements as shown.

Witness our hands and seal this 3<sup>rd</sup> day of JANUARY 1956

In the presence of  
Hester Black  
Thomas J. Imberg

State of Minnesota )  
 County of Ramsey ) S.S.

On this 3 day of January A.D. 1956, before me, the undersigned, personally appeared Charles J. Hawkins and Elizabeth B. Hawkins, husband and wife to me known to be the persons described in and who executed the foregoing instrument and acknowledged that they executed the same as their free act and deed.

Hester Black  
 Notary Public, Ramsey County, Minnesota  
 My commission expires November 14, 1962

I hereby certify to having surveyed the property described on this plat as "Falcon Woods" and have placed irons at the corners shown and the same is correct.

There is no low wet ground nor any traveled road or easement on or across same except as shown.

State of Minnesota )  
 County of Ramsey ) S.S.

On this 20<sup>th</sup> day of Dec. A.D. 1955 before me the undersigned personally appeared Milner W. Carley to me known to be the person described in and who executed the foregoing instrument and acknowledged the same as his free act and deed.

Accepted and approved by the Council this 11<sup>th</sup> day of January 1956

Accepted and approved this 18<sup>th</sup> day of January 1956

Herbert West  
Abraham D. Crangan Plat Commission  
P. P. Joels  
Frank D. Magyitelle Commissioner of Public Works

Milner W. Carley  
 Registered Surveyor Minnesota Certificate  
 No. 855

Donald C. Conly  
 Notary Public, Ramsey County, Minnesota  
 My Commission expires May 3, 1957

Bliss J. Stewart  
 Village Clerk