


SECOND ADDITION MERRIAM PARK

To The
CITY OF ST. PAUL

Scale 1 inch = 150 ft.

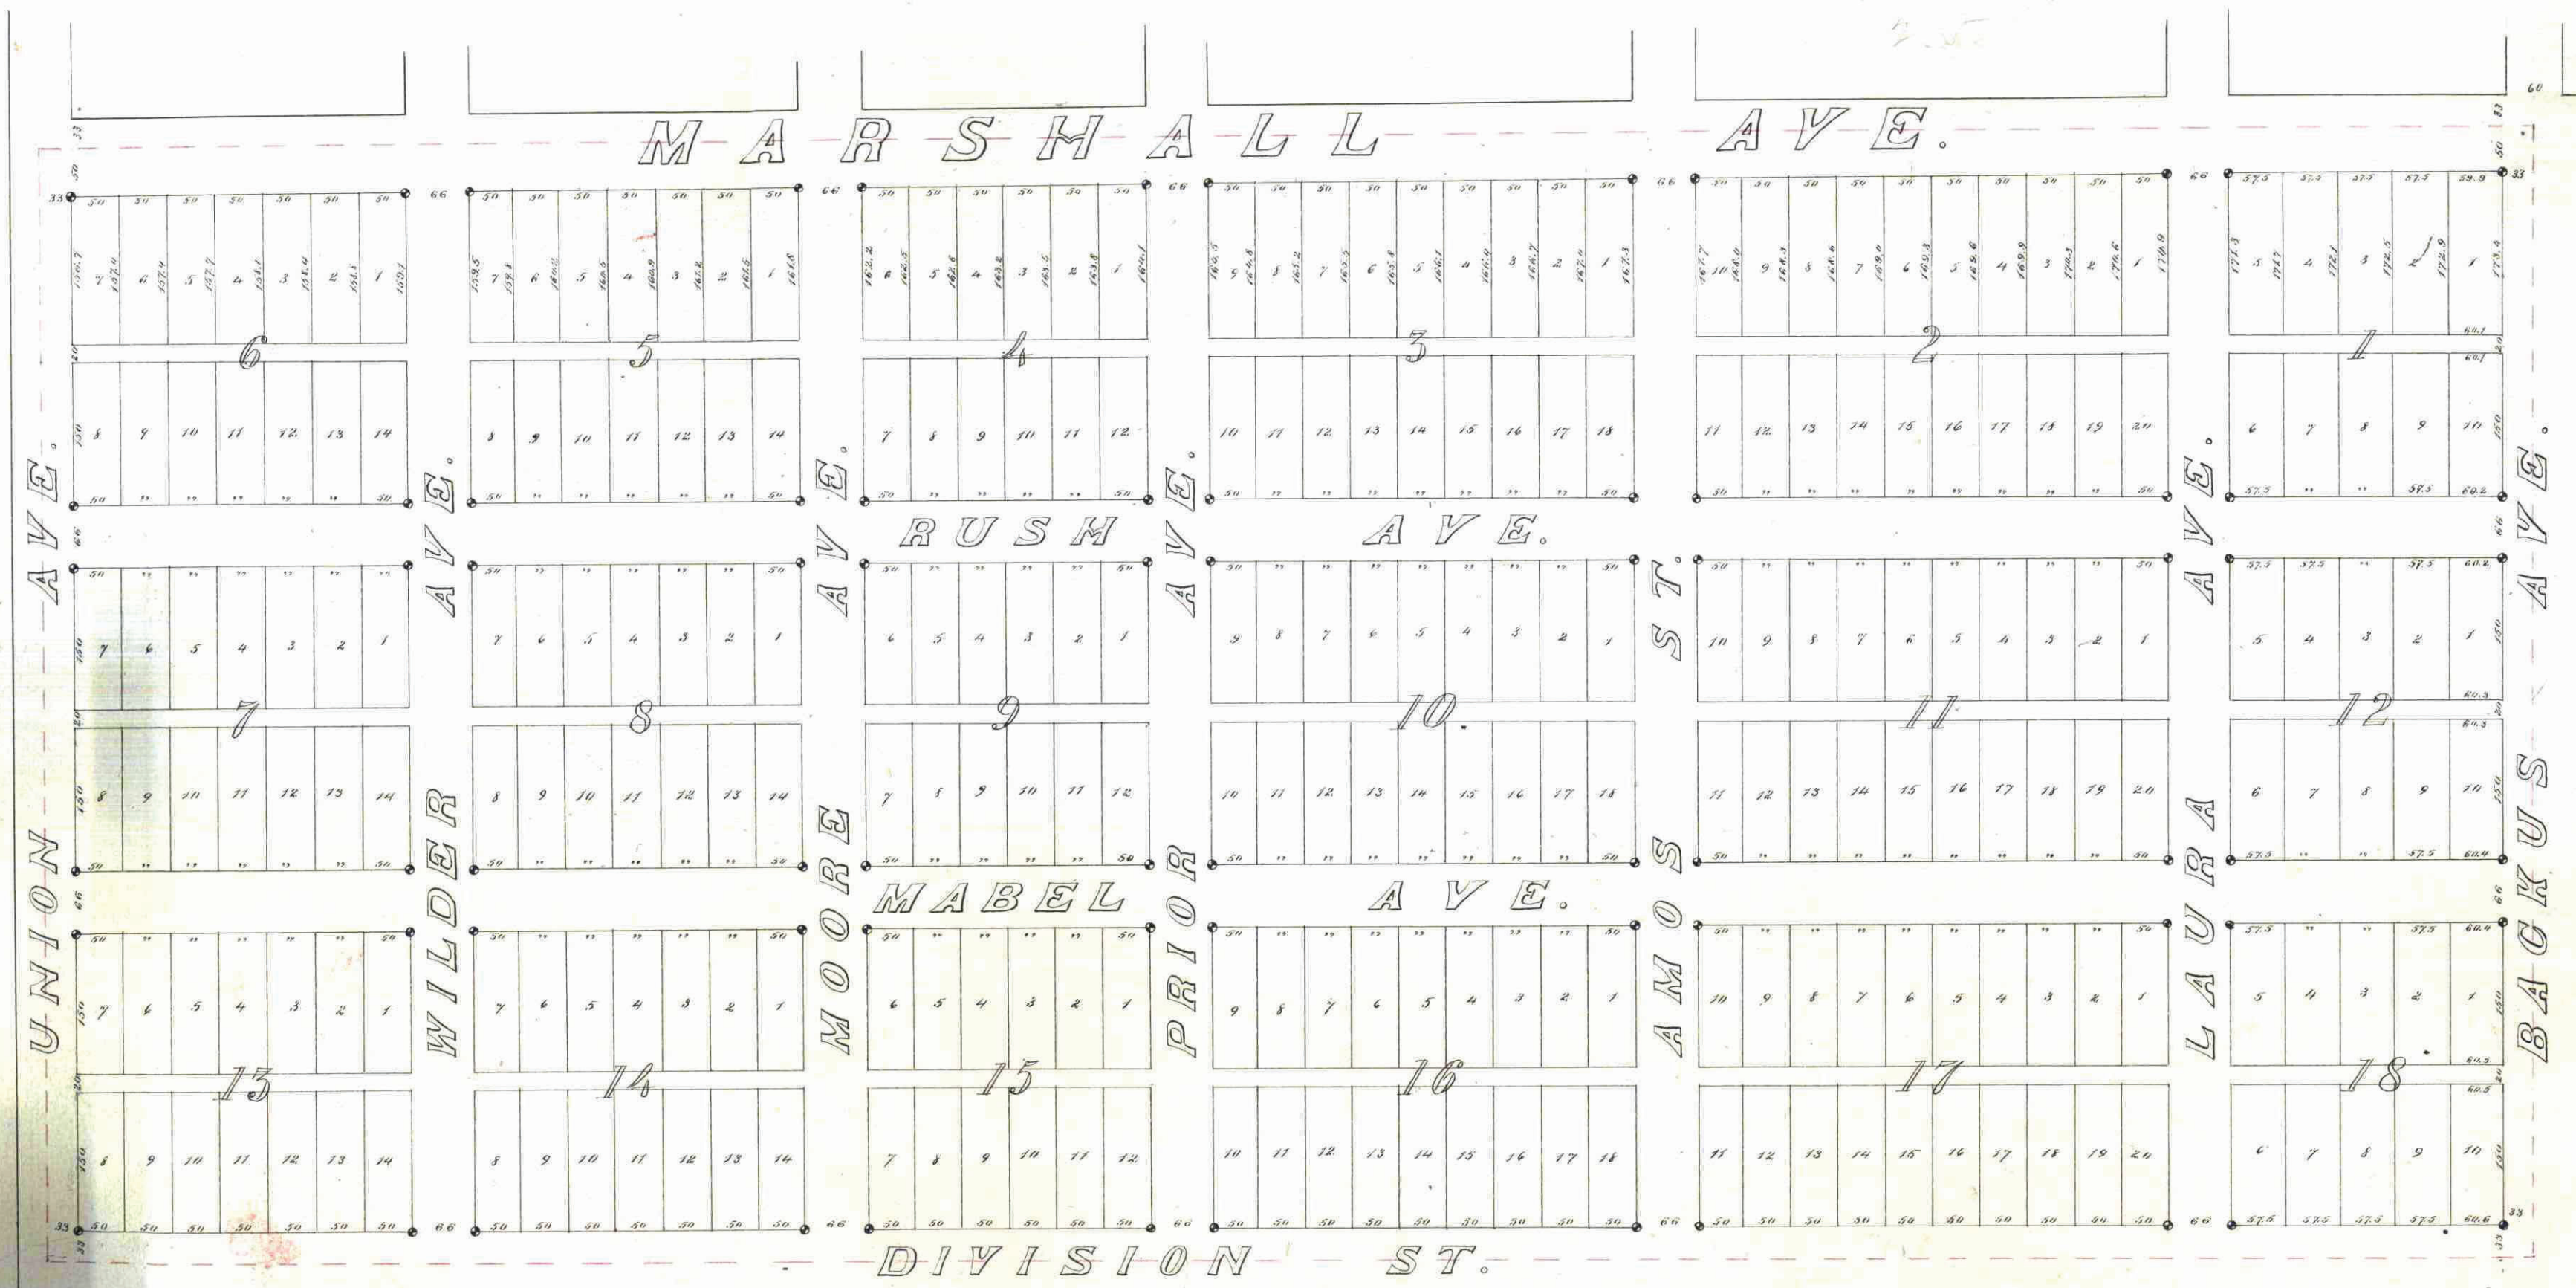

State of Minnesota } ss.
County of Ramsey }
On this eighteenth day of November A.D. 1885, personally appeared before me John L. Merriam, to me personally known to be one of the persons who executed the foregoing plat and acknowledged for himself that he executed the same as his own free act and deed.
Witness my hand and official seal the day and year above written.
In presence of
Geo. Power
Notary Public
Ramsey County

This plat document is an UNOFFICIAL copy of a Subdivision Plat or Registered Land Survey and is made available for information purposes only.
To obtain an official copy please contact the Ramsey County Recorder's Office.

STATE OF MINNESOTA } ss.
County of Ramsey }
Office of the Register of Deeds.
This is to certify that the within instrument was filed for Record in this office, at St. Paul, on the ... day of ... A. D. 1885 at ... o'clock ... M., and that the same duly recorded in Book ... of ... pages ...
By ... Deputy.

We, John L. Merriam and Helen A. Merriam his wife, of the city of St. Paul, County of Ramsey, State of Minnesota, the undersigned owners of the north half of the north-west quarter of Section four, Township twenty-eight North Range twenty-third West (S. 1/2 of N. 28 T. 28 R. 23 W.) do hereby certify to having caused the same to be surveyed and platted as "Second Addition Merriam Park" to the city of St. Paul, as herein and hereon indicated; and we do hereby give and dedicate to the public, and for the public use forever, all the streets and alleys as on this plat a map laid out and designated.
In witness whereof we have hereunto set our hands and seals this 15th day of August A. D. 1885.

In presence of
J. P. Moore }
Geo. Power }
County of Ramsey } ss.
State of Minnesota }
On this 15th day of August A. D. 1885 personally appeared before me William R. Merriam to me personally known to be the person who executed the foregoing plat on behalf of John L. Merriam, and acknowledged that he executed the same as his free act and deed of the said John L. Merriam.
At the same time personally appeared before me Helen M. Merriam wife of the said John L. Merriam and to me known to be one of the persons who executed the foregoing plat and acknowledged for herself that she executed the same as her free act and deed.
Witness my hand and official seal, the day and year above written
Geo. Power
Notary Public Ramsey County, Minn.

We hereby certify to having surveyed and platted the property as disclosed on this map as "Second Addition Merriam Park" to the city of St. Paul, and have placed iron monuments at the block corners, as required by law, as shown on this map shown, and the same is correct.
Elmer T. Morrison
Civil Engineer.

County of Ramsey } ss.
State of Minnesota }
On this 14th day of May A. D. 1885 personally appeared before me J. H. Morrison, to me known to be a member of the firm of Olm and Morrison, Civil Engineers, who being duly sworn acknowledged having surveyed and platted the within described property as shown on this map, and having placed iron monuments at all block corners as required by law, and that the same is correct.
W. E. Burton
County Treasurer.

St. Paul, Minn.
Aug - 15 1885
Examined and approved
S. J. Holstrom }
Wm A. Vandulke } Plat Commission
Jal Starkey }

City Engineer's Office
St. Paul, Minn. 1885
I have examined this plat and recommend that it be approved and accepted by the Common Council of St. Paul.
L. W. Kimball
City Engineer.

I certify that "Second Addition Merriam Park" to the city of St. Paul, as exhibited on this plat, was approved and accepted by the Common Council on the 1st day of August 1885.
City Clerk

Auditors Office
Ramsey County Minn.
Signed paid and transfer entries
August 15th 1885
City Treasurer's Office
St. Paul Minn. 1885
Assessments for local improvements paid.

CITY TREASURER'S OFFICE
ST. PAUL, MINN.
PAID
Geo. Ren
Eltner & Morrison
Civil Engineers.