


HALONEN ADDITION

WHITE BEAR TOWNSHIP
• INDICATES IRON MONUMENT

RAMSEY COUNTY

MINNESOTA
SCALE: 1"=60'

MILNER W. CARLEY & SON
CIVIL ENGINEERS & SURVEYORS

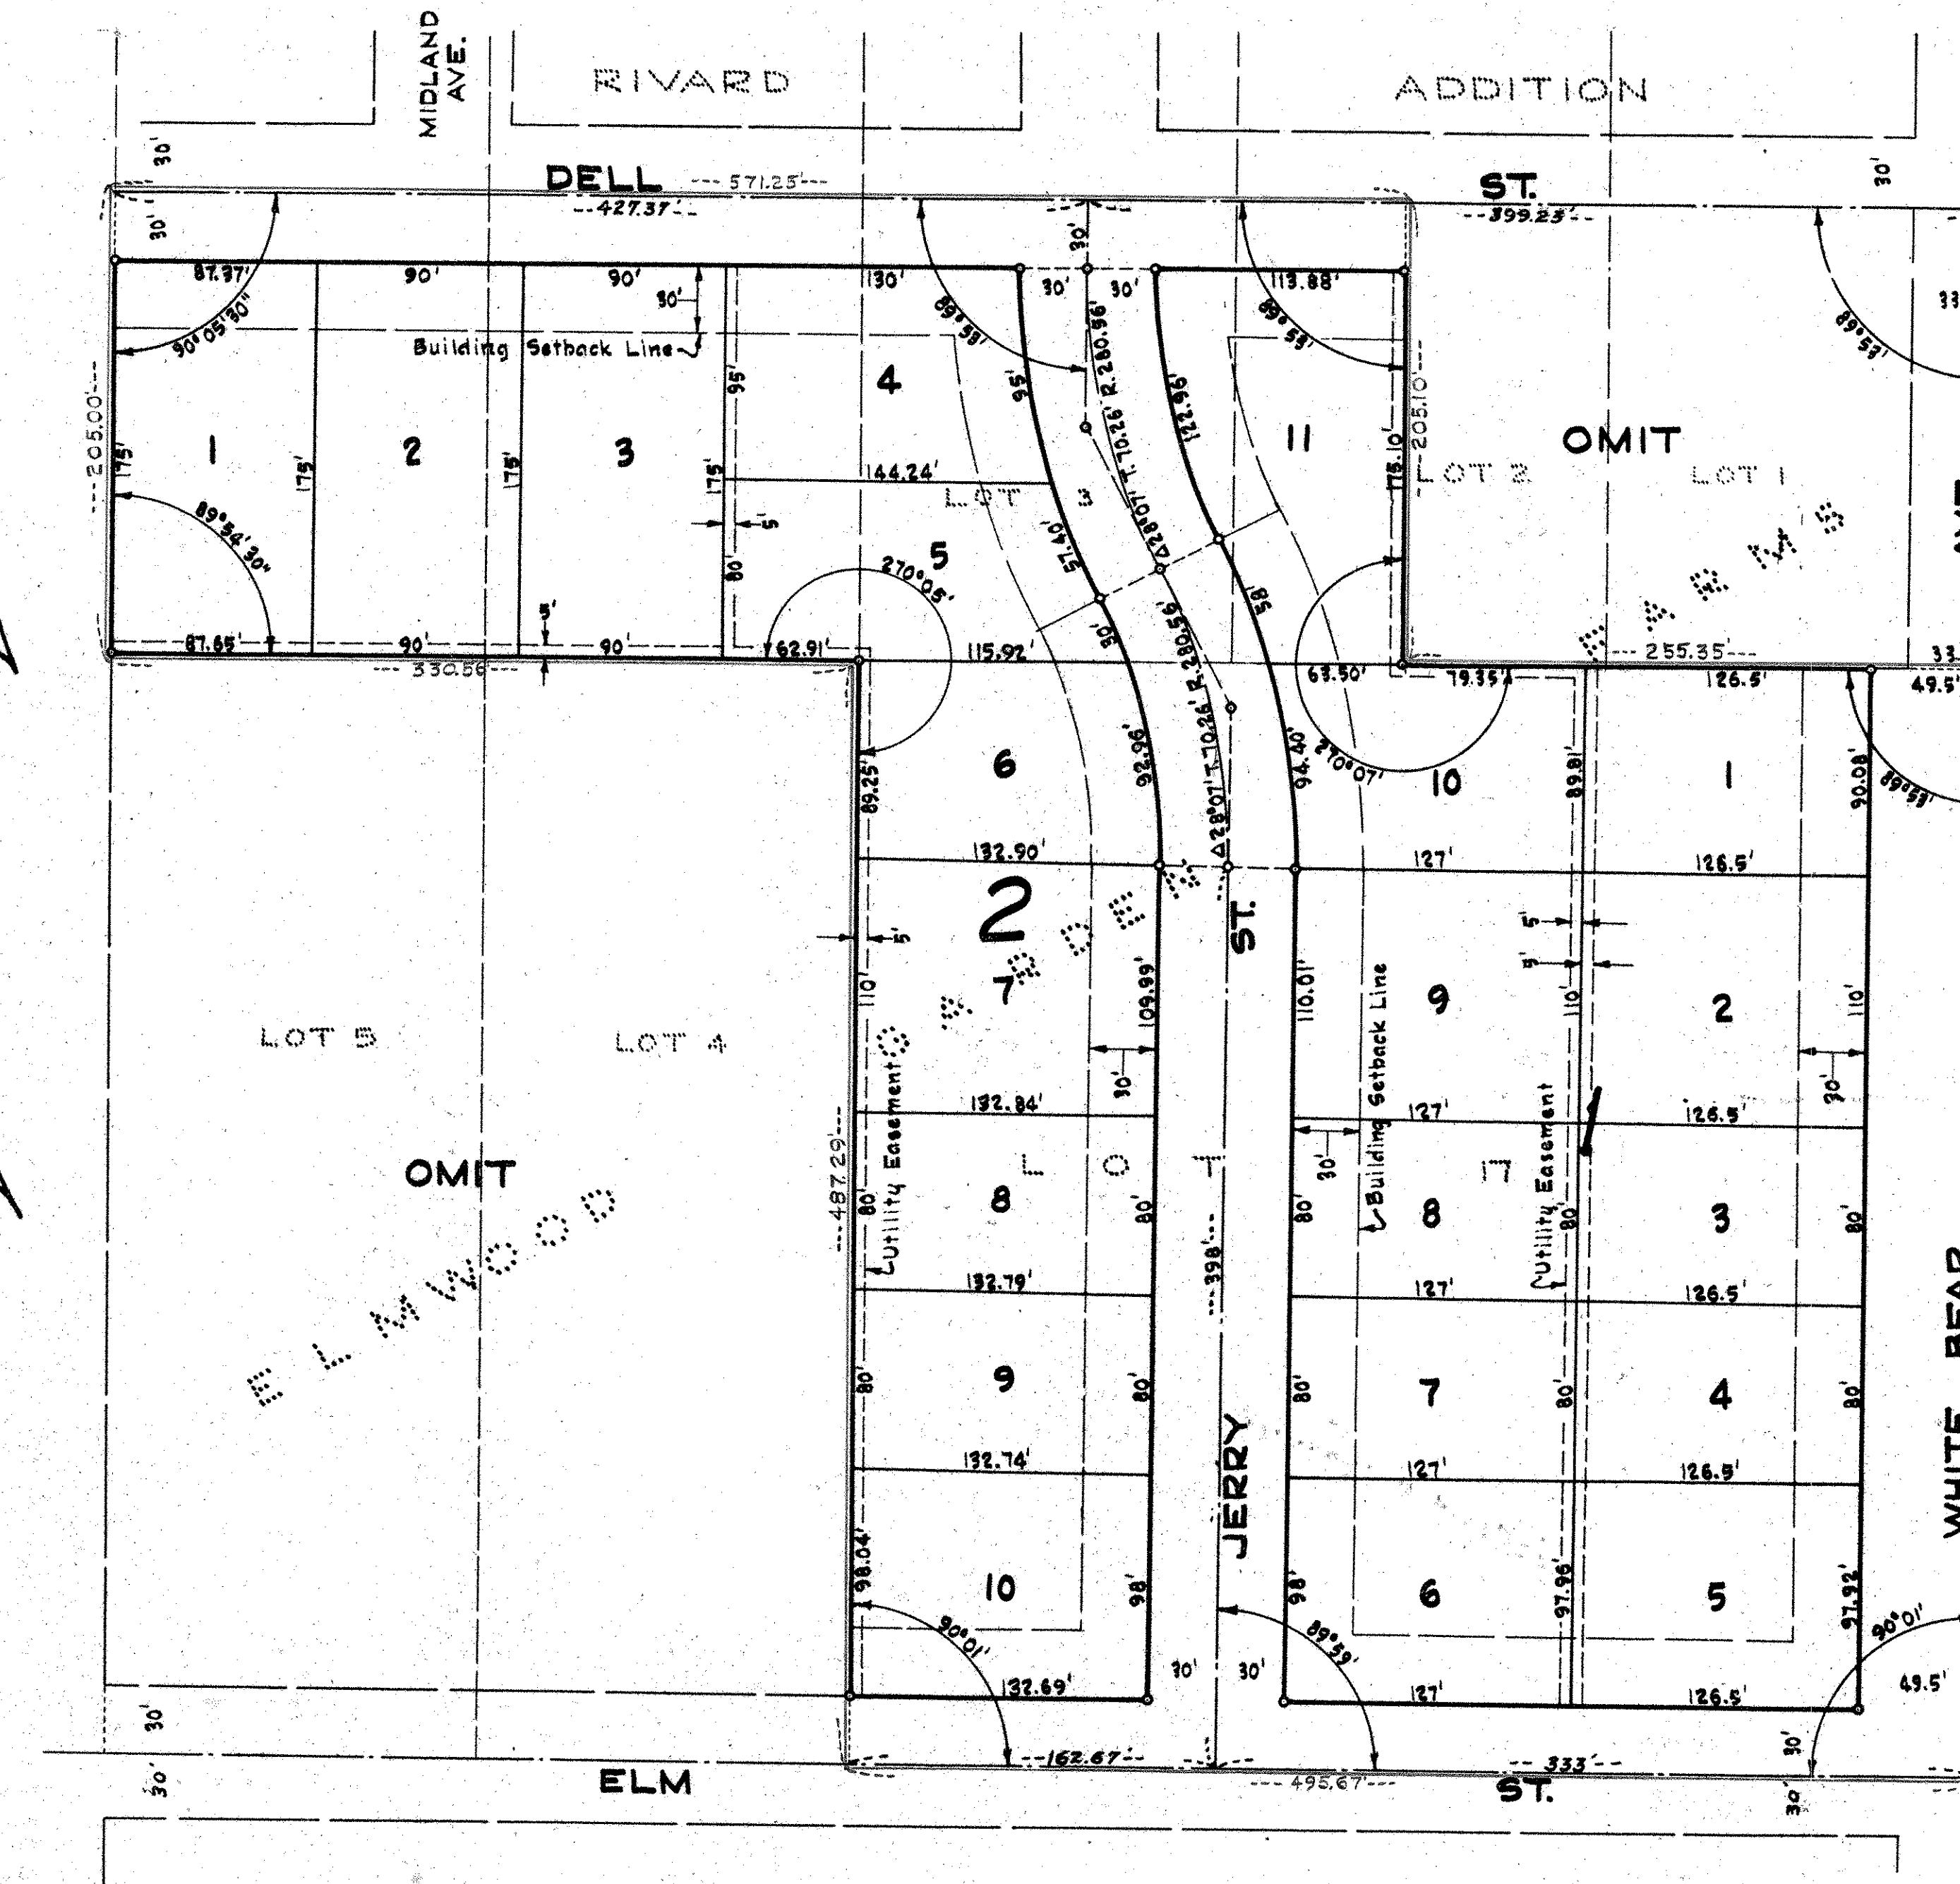

This is to certify that we, Charlie Hendrick Halonen and Anna Sophie Halonen, husband and wife, owners of: All that part of Lots 2,3,4,5 and 17, Elmwood Garden Farms lying South of Rivard Addition except that part of said Lots 4 and 5 lying South of the North line of said Lot 17 extended and except the East 90 feet of said Lot 2 have caused the same to be surveyed and platted and hereafter known as "Halonen Addition" and do hereby dedicate to the public and for the public use forever all streets, avenues, and easements as shown.

Witness our hands and seal this 13 day of February 1956 A.D.

In presence of:

Sylvia Mary Muhonen
Walter Michael Muhonen

Charlie Hendrik Halona
Anna Sophie Halona

STATE OF MINNESOTA)
COUNTY OF RAMSEY) 1956.

On this 13th day of February A.D. 1956 before me the undersigned personally appeared Charlie Hendrick Halonen and Anna Sophie Halonen husband and wife to me known to be the persons described in and who executed the foregoing instrument and acknowledged that they executed the same as their free act and deed.

Donald D. Carley

Notary Public, Ramsey County, Minn.
My commission expires 3-3-56

I hereby certify to having surveyed the property described on this plat as Halonen Addition and have placed irons at the corners as shown and the same is correct. There is no low wet ground nor any traveled road or easement on or across same except as shown.

John W. Carley
Registered Surveyor
Minnesota Certificate No. 855

STATE OF MINNESOTA)

COUNTY OF RAMSEY) S.S.

On this 6th day of February A.D. 1956 before me the undersigned personally appeared Milner W. Carley to me known to be the person described in and who executed the foregoing instrument and acknowledged the same as his free act and deed.

Donald D. Carley
Notary Public, Ramsey County, Minn.
My commission expires

Accepted and approved this 9th day of March A.D. 1956

Herbert S. West
Abrah A. Crampton
C. O. Socks
Frank D. Margitelli
Commissioner of Public Works

Accepted and approved by the Township Board of White Bear Township this 6th day of February A.D. 1956

Howard P. Hansen
Township Clerk

Accepted and approved by the Board of County Commissioners this 13th day of March A.D. 1956

Glen A. Remond
County Auditor, Ramsey County, Minn.

Recorded March 16, 1956

Torrens #361447