


ROSEVILLE TERRACE PLAT 9

ROSEVILLE-MINNESOTA

SCALE 1 IN = 60 FEET.
o INDICATES IRON MON.

R.C. WOLFGRAM
SURVEYOR

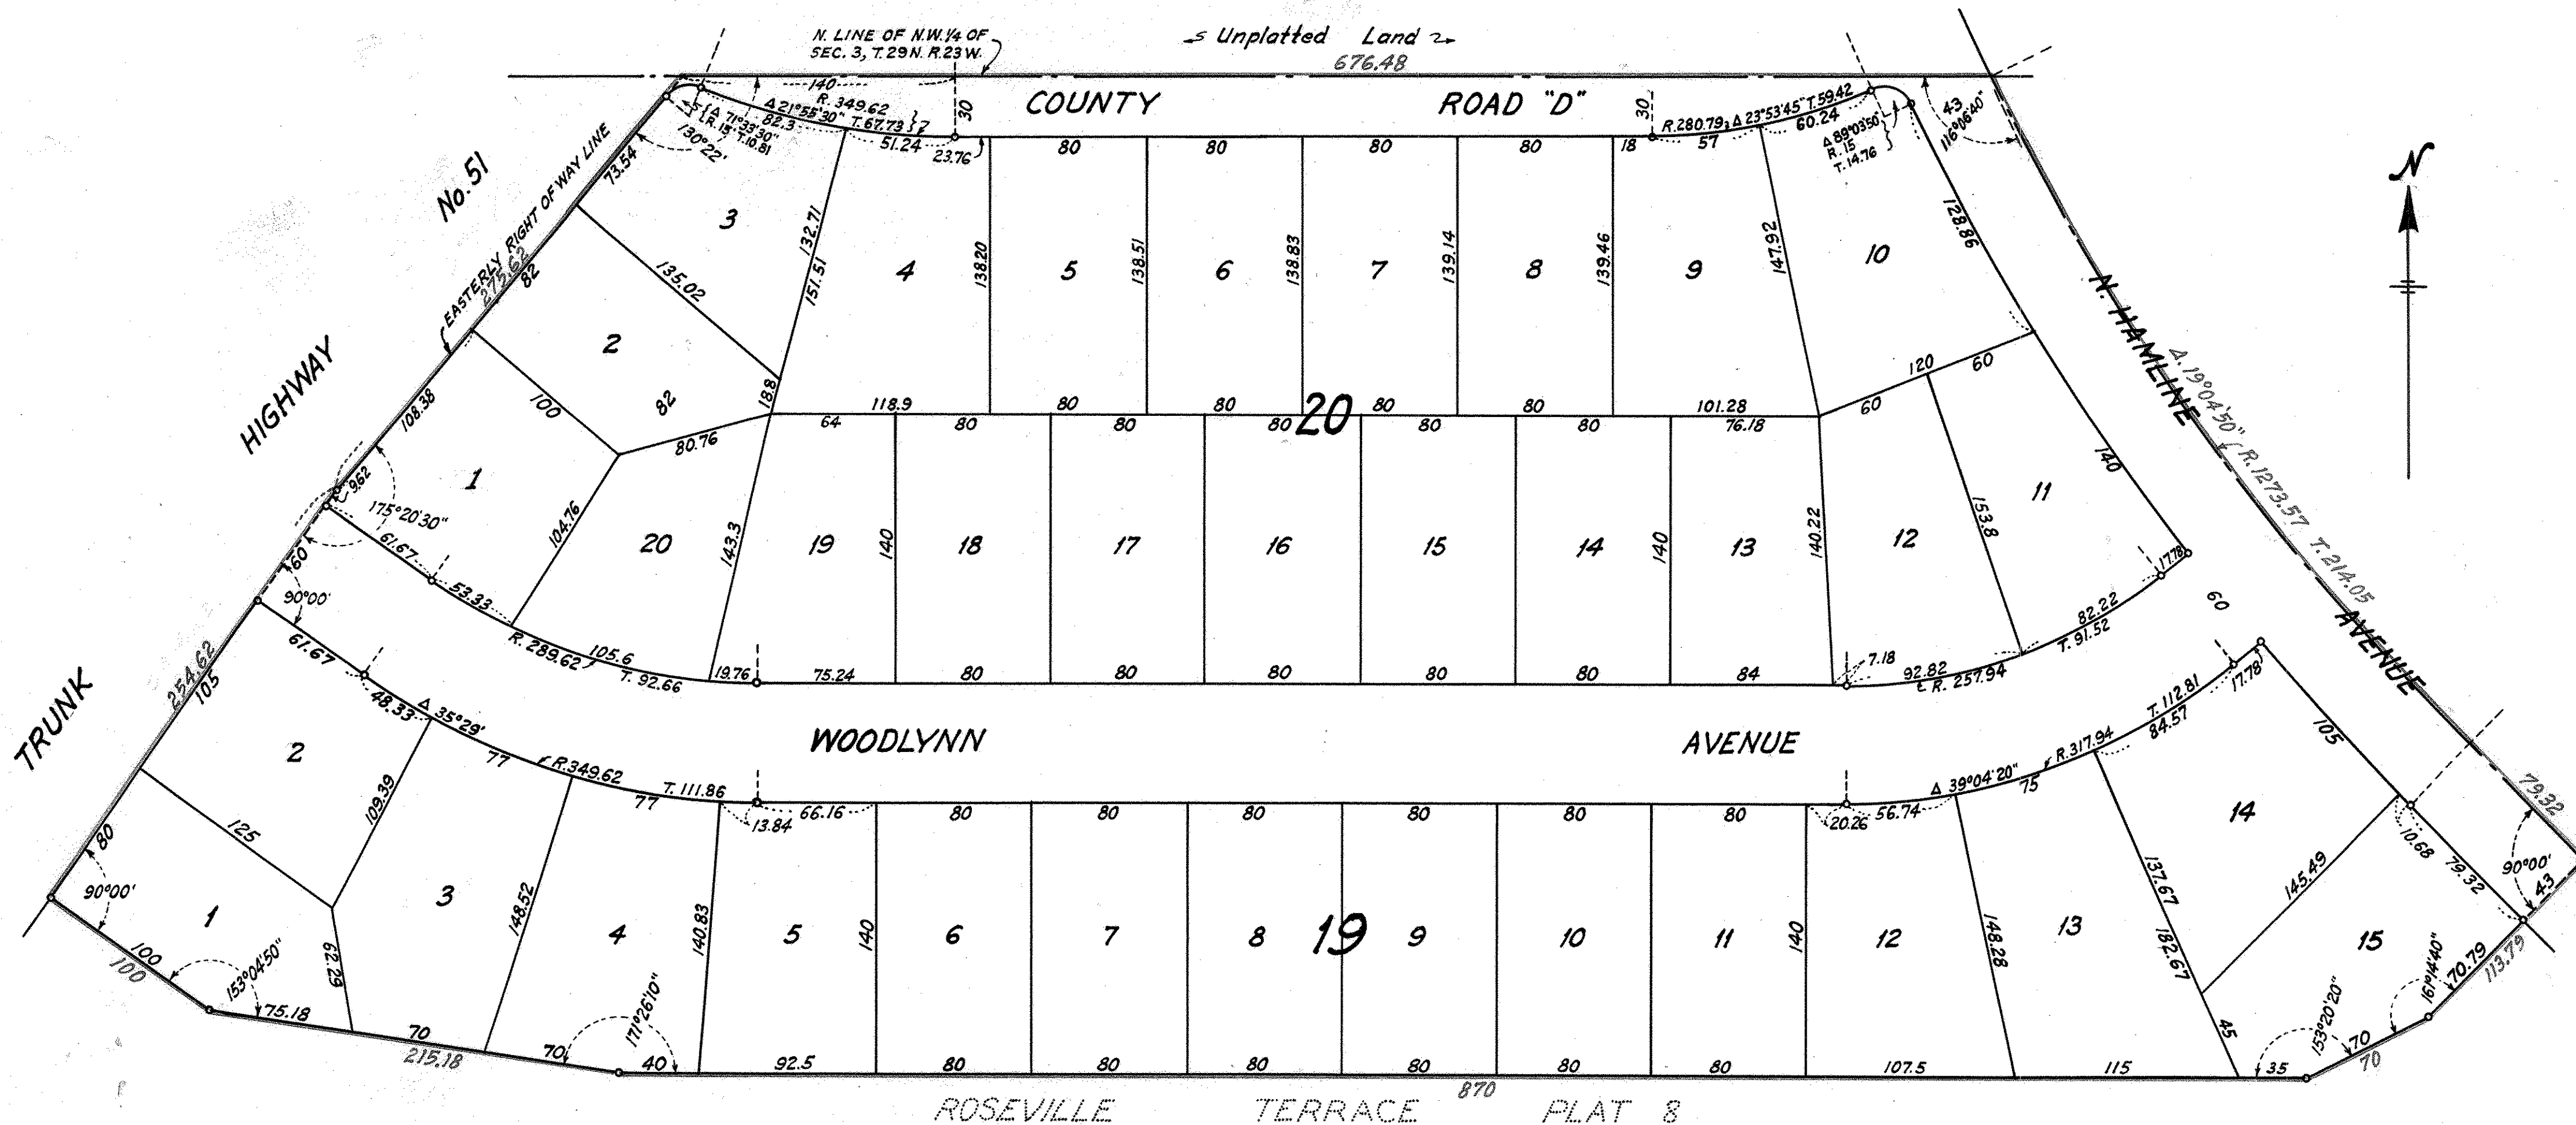

This is to certify that, E.H. Willmus Properties, Inc., a Minnesota corporation, and Margaret Strong, a widow, owners of all that part of the Northwest quarter (N.W. 1/4) of Northwest quarter (N.W. 1/4) and of Government Lot 4, Section Three (3), Township twenty-nine (29), Range twenty-three (23) lying Westerly of the center line of Hamline Avenue, and Easterly of the Easterly line of right of way of Trunk Highway No. 51, and Northerly of the Northerly line of Roseville Terrace Plat 8, have caused the same to be surveyed and platted and hereafter known as Roseville Terrace Plat 9 as shown by this plat, and hereby dedicate to the public and for the public use forever all avenues and roads as shown.

I hereby certify to having surveyed the property described on this plat as Roseville Terrace Plat 9 and have placed iron monuments at the corners shown and the same is correct.
There is no low wet ground nor any traveled road or easement on or across same except as shown.

R.C. Wolfgram
Registered Surveyor
Minnesota Certificate No. 1340

Witness our hand and seal this 21 day of April A.D. 1956.

In presence of
Chris Petersen
Herbert Buhlman

E.H. Willmus Properties, Inc.
By Edmund H. Willmus Its PRESIDENT
By Geraldene Willmus Its SECRETARY
Margaret Strong

State of Minnesota } s.s.
County of Ramsey }
On this 21 day of April A.D. 1956 before me the undersigned personally appeared R.C. Wolfgram, to me known to be the person described in and who executed the foregoing instrument and acknowledged that he executed the same as his free act and deed.

B.H. Hamnerston
Notary Public, Ramsey County, Minnesota.
My Commission expires Sept 24 1958

State of Minnesota } s.s.
County of Ramsey }
On this 21 day of April A.D. 1956 before me the undersigned personally appeared Margaret Strong, a widow, to me known to be the person described in and who executed the foregoing instrument and acknowledged that she executed the same as her free act and deed.

B.H. Hamnerston
Notary Public, Ramsey County, Minnesota.
My Commission expires Sept 24 1958

State of Minnesota } s.s.
County of Ramsey }
On this 21 day of April A.D. 1956 before me appeared Edmund H. Willmus and Geraldene Willmus who each being duly sworn did say that they are respectively the President and Secretary of E.H. Willmus Properties, Inc., a Minnesota corporation, the corporation named in the foregoing instrument and the seal affixed to same instrument is the corporate seal of said corporation and that said instrument was signed and sealed in behalf of said corporation by authority of its Board of Directors, and said Edmund H. Willmus and said Geraldene Willmus acknowledged said instrument to be the free act and deed of said corporation.

B.H. Hamnerston
Notary Public, Ramsey County, Minnesota, My Commission expires Sept 24 1958

Accepted by the Council MARCH 6 A.D. 1956
Approved MARCH 21 A.D. 1956
B.H. Hamnerston
Village Clerk

Accepted and approved this 16 day of May A.D. 1956
Herbert West
Alfred Dieraplan Plot Commission
C. D. Johns
Frank D. Margitelli Commissioner of Public Works.

Recorded June 1, 1956
Tollens # 364670