

# W. H. MUSKE ADDITION

NORTH ST. PAUL

2686

SCALE: 1 INCH = 50 FEET  
 ° INDICATES IRON MONUMENT

JAMES M. HALVERSON  
 SURVEYOR

"I hereby certify to having surveyed the property described on this plat as 'W. H. Muske Addition' and have placed iron monuments at the corners shown and the same is correct."  
 There is no low wet ground nor any traveled road on or across same except as shown."

James M. Halverson  
 Registered Land Surveyor, Minnesota Certificate No. 3813

STATE OF MINNESOTA }  
 COUNTY OF HENNEPIN } ss On this 13 day of June A.D. 1956 before me, the undersigned, personally appeared James M. Halverson, to me known to be the person described in and who executed the foregoing instrument and acknowledged that he executed the same as his free act and deed.

Stella M. Distachler  
 Notary Public, Hennepin County, Minnesota  
 My Commission expires July 21, 1961

This is to certify that I, William H. Muske Jr., owners of Tracts G, H, I and J, Registered Land Survey Number 66, Ramsey County, Minnesota.  
 And John L. Currell and Kathryn M. Currell, husband and wife, owners, and William H. Muske Jr., purchasers under contract of Tracts A, B, C, D, E and F, Registered Land Survey Number 66, Ramsey County, Minnesota.

Have caused the same to be surveyed and platted and hereafter known as "W. H. Muske Addition" as shown by this plat, and hereby dedicate to the public for the public use forever the streets and avenue, and utility and drainage easements as shown.

Witness our hands and seal this 25 day of June A.D. 1956.  
 In presence of:

Signed:  
William H. Muske, Jr.  
 William H. Muske, Jr.  
John L. Currell  
 John L. Currell  
Kathryn M. Currell  
 Kathryn M. Currell  
Elsie K. Muske  
 Elsie K. Muske

STATE OF MINNESOTA }  
 COUNTY OF RAMSEY } ss On this 25 day of June A.D. 1956 before me, the undersigned, personally appeared William H. Muske, to me known to be the persons described in and who executed the foregoing instrument and acknowledged that they executed the same as their free act and deed.


Bette J. Havel (Bette J. Havel)  
 Notary Public, Ramsey County, Minnesota  
 My Commission expires March 17, 1962

STATE OF MINNESOTA }  
 COUNTY OF RAMSEY } ss On this 21 day of June A.D. 1956, before me, the undersigned, personally appeared John L. Currell and Kathryn M. Currell, husband and wife, to me known to be the persons described in and who executed the foregoing instrument and acknowledged that they executed the same as their free act and deed.

John L. Currell  
 Notary Public, Ramsey County, Minnesota  
 My Commission expires July 16, 1963

J. G. JENSEN  
 Notary Public, Ramsey County, Minn.  
 My Commission Expires Feb. 16, 1963

Accepted by the Council July 2nd, 1956  
 Approved July 2nd, 1956  
Hermon L. Kattke  
 City Clerk

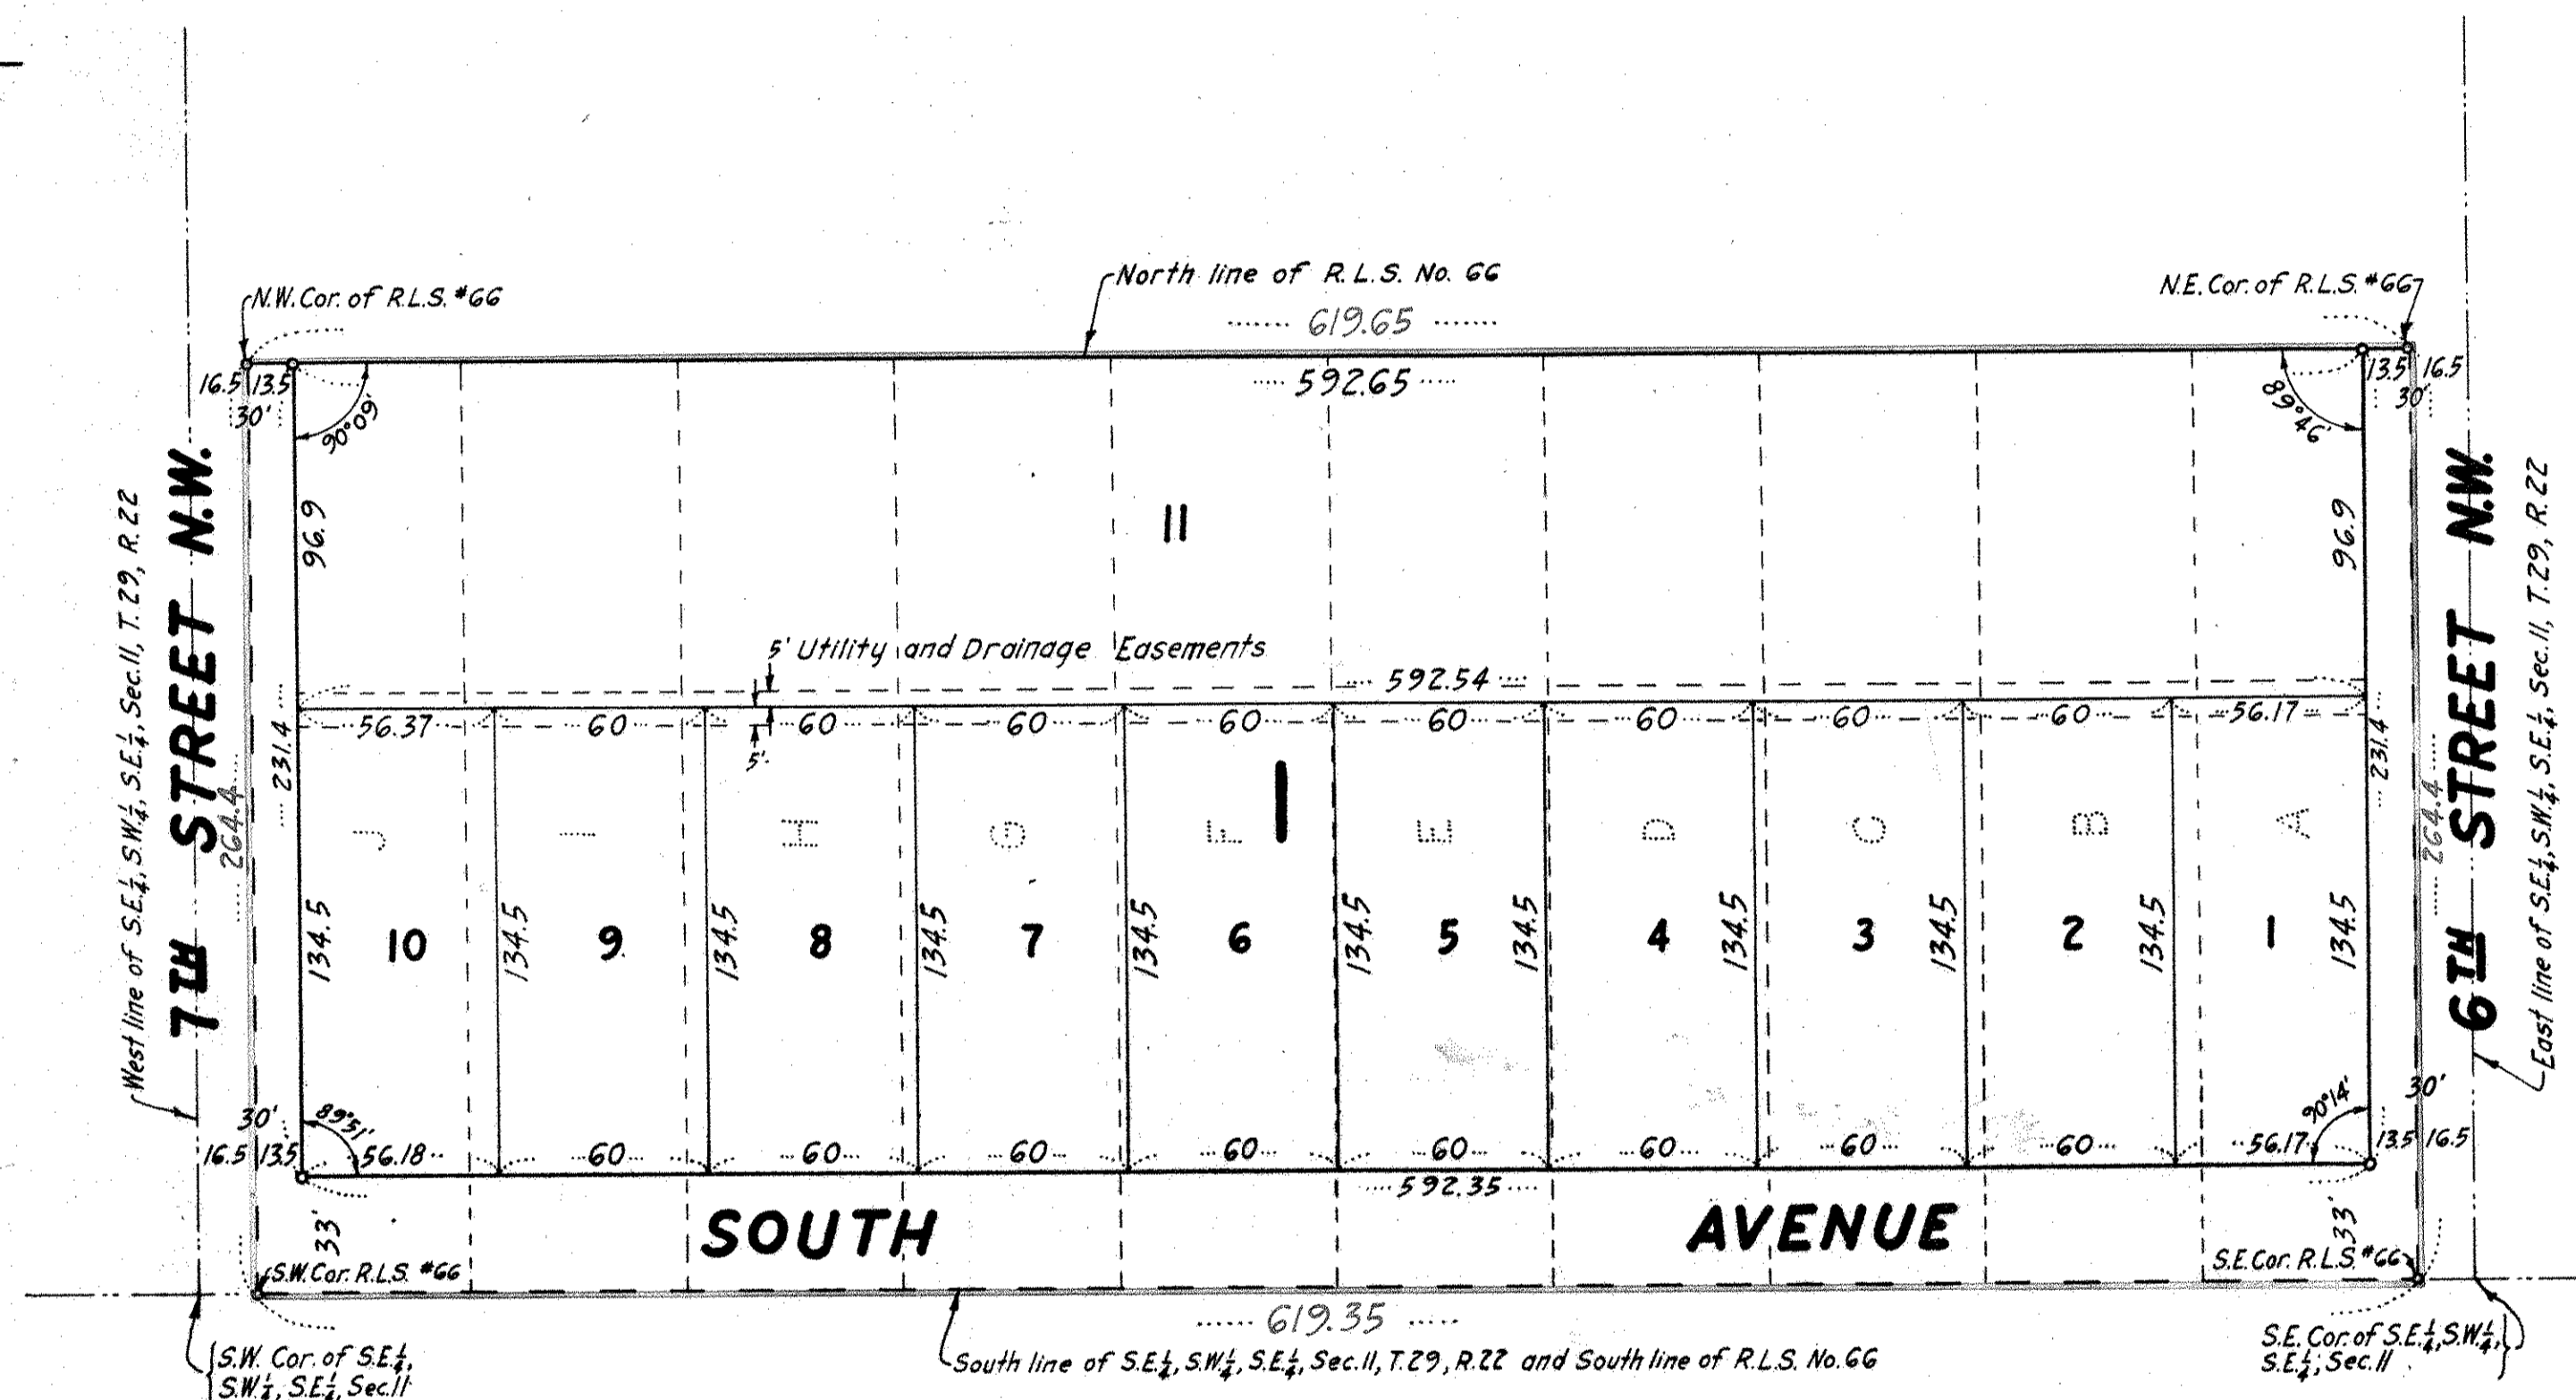

Accepted and approved this 13<sup>th</sup> day of July A.D. 1956  
Herbert Stewart  
C. D. Jorks  
Abel D. Crampton  
 Plat Commission  
Frank D. Marzulli  
 Commissioner of Public Works

Recorded Aug. 3, 1956  
 Torrens # 367512