

This plat document is an UNOFFICIAL copy of a Subdivision Plat or Registered Land Survey and is made available for information purposes only.



To obtain an official copy please contact the Ramsey County Recorder's Office.

STATE OF MINN. OFF. County of Ramsey Office of the Register of Deeds This is to certify that the within instrument was filed for record in this office at St. Paul on the 24 day of Nov A.D. 1959 at 10 o'clock A.M. and that the same was duly recorded in book 74 of Town Plats page 19 Robert J. Gibbons Register of Deeds Deputy


1498929

# GOTHIER'S ADDITION NO. 2

ST. PAUL, MINN.

SCALE 1 IN. = 50 FT. o INDICATES IRON PIN

E. B. Mc DONOUGH CO. SURVEYOR

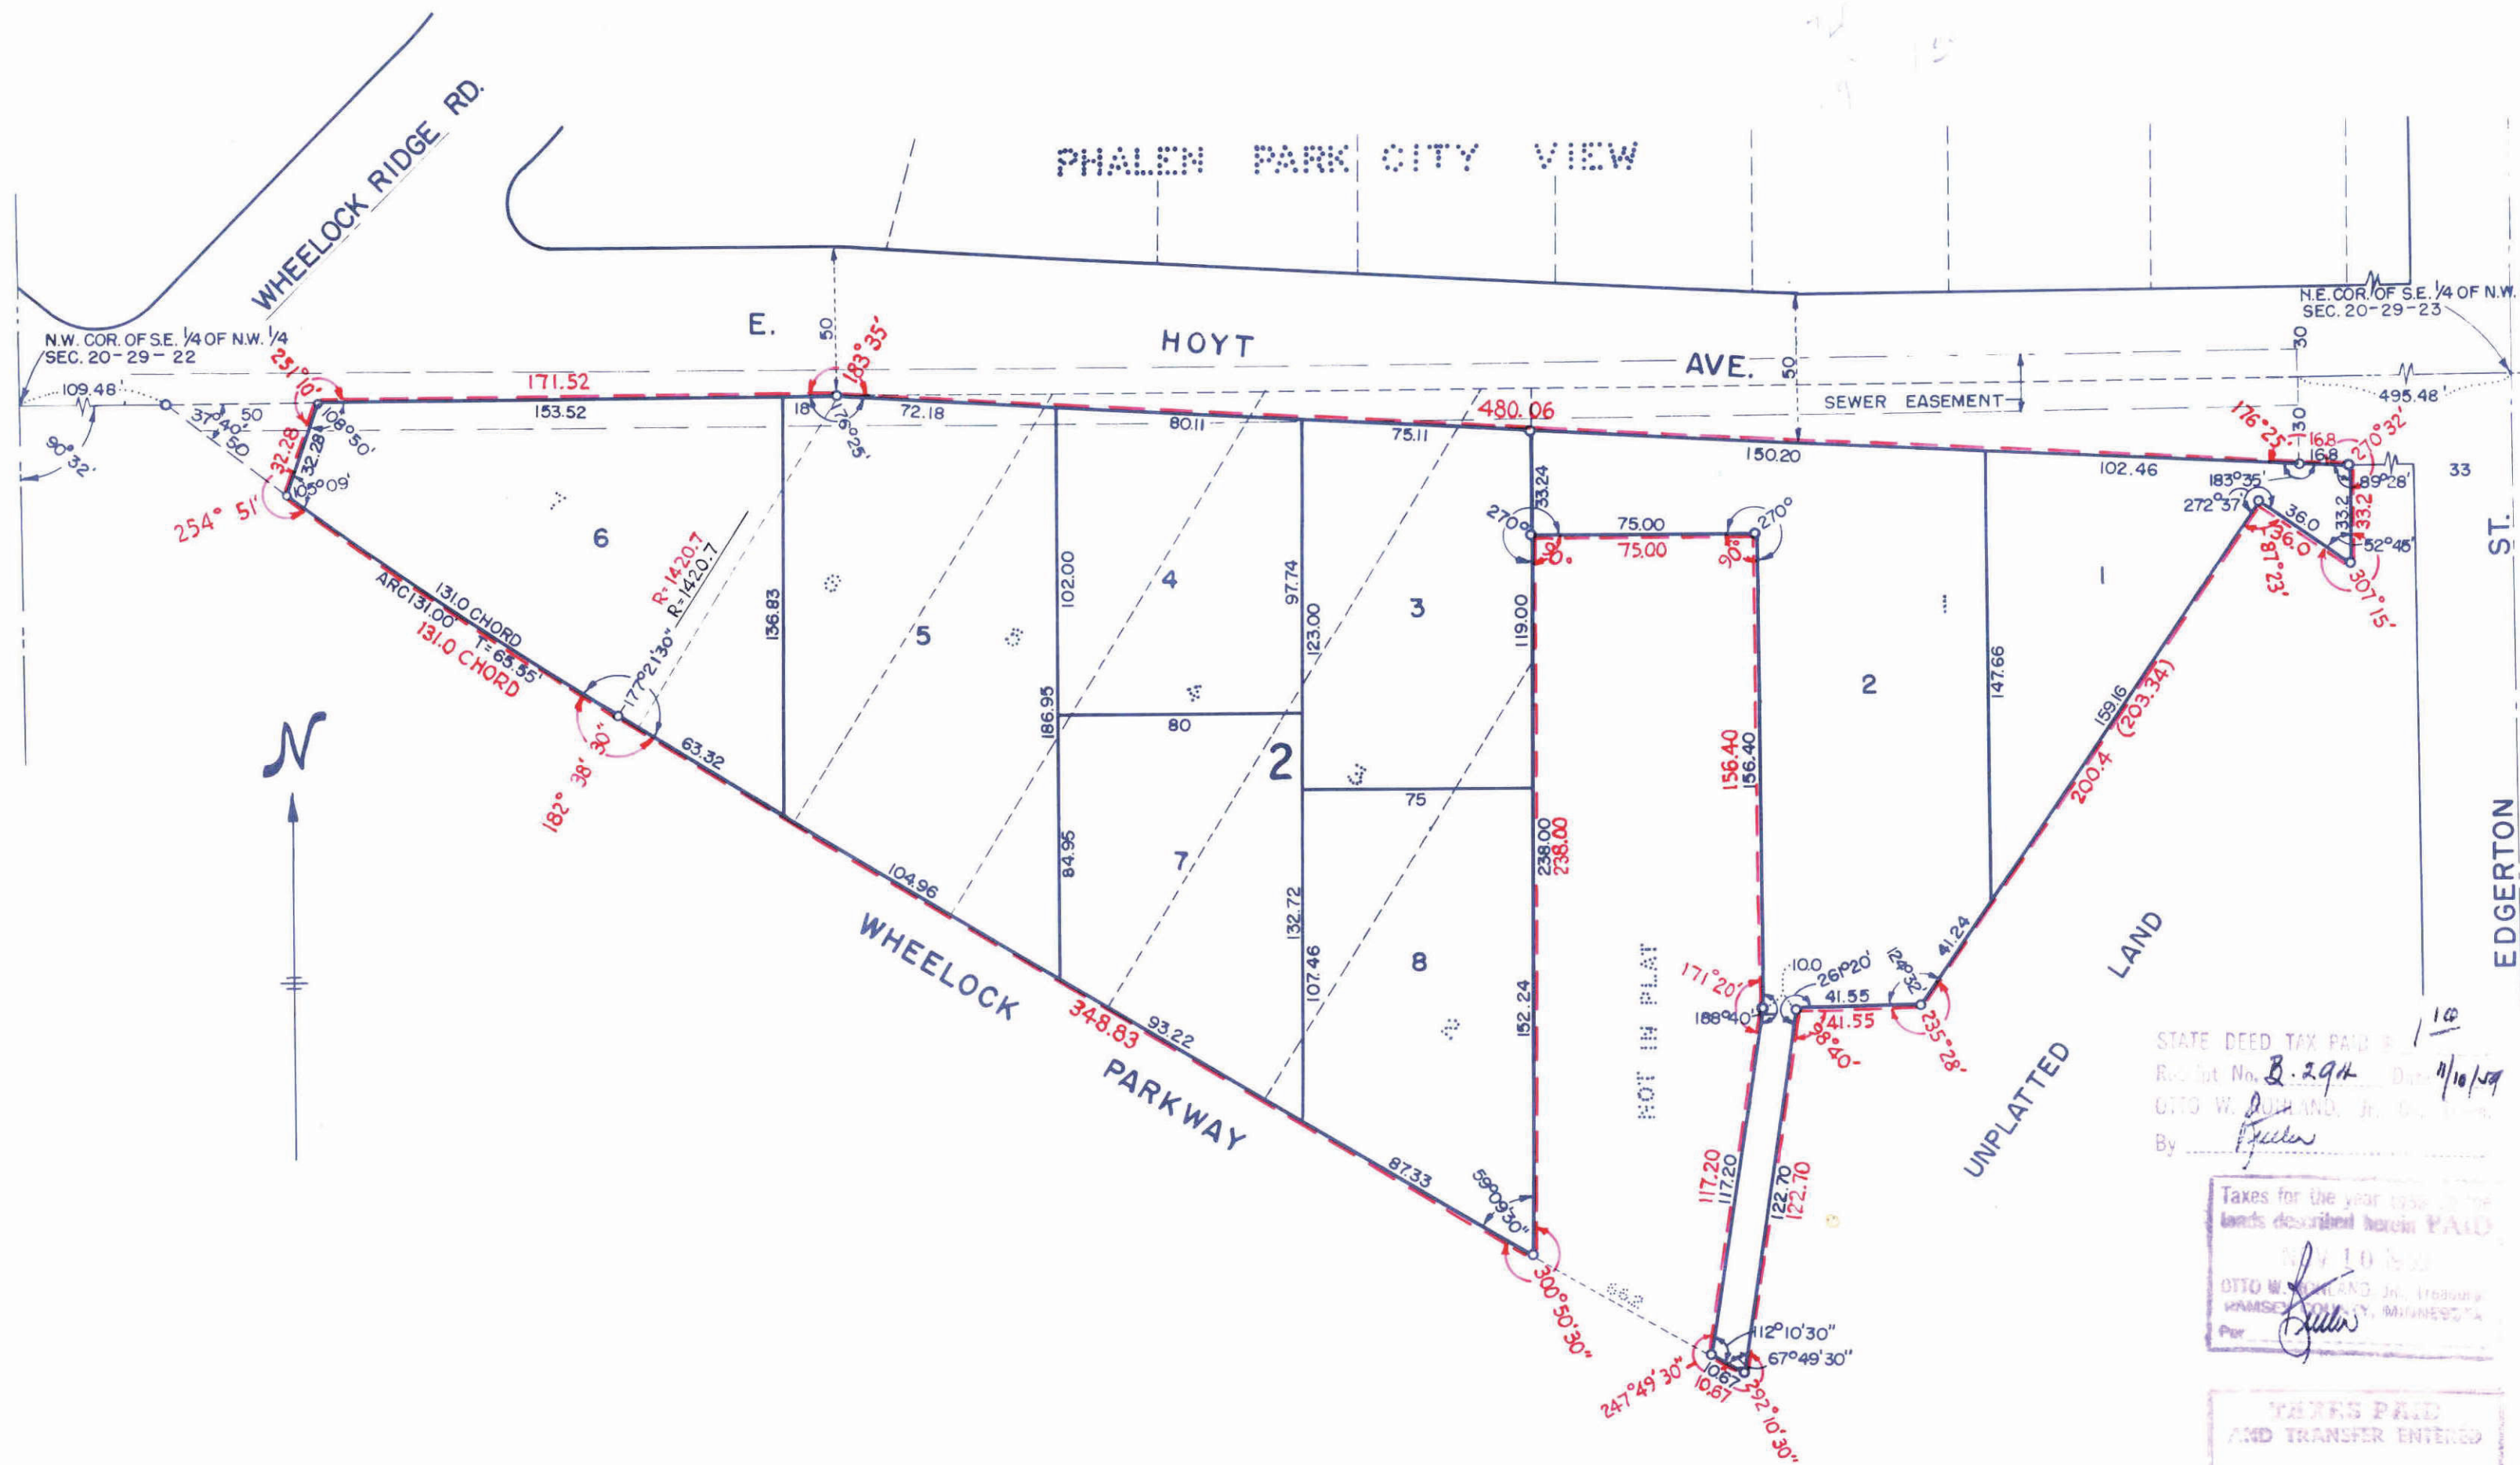

I hereby certify to having surveyed the property described on this plat as Gothier's Addition No. 2 and have placed iron monuments at the corners shown and the same is correct. There is no low wet ground nor any traveled road or easement on or across same except as shown.

Eugene B. Mc Donough Registered Land Surveyor Minnesota Certificate No. 1990

State of Minnesota } s.s. County of Ramsey }

On this 19 day of October A.D. 1959, before me, the undersigned, personally appeared Eugene B. Mc Donough to me known to be the person described in and who executed the foregoing instrument and acknowledged that he executed the same as his free act and deed.

Kate M. Eileen Notary Public, Ramsey County, Minnesota My Commission expires Nov. 13, 1960

This is to certify that we, Earl L. Gothier and Helen M. Gothier, husband and wife, owners of Gothier's Addition except that part taken for streets, have caused the same to be surveyed and platted and hereafter known as Gothier's Addition No. 2 as shown by this plat, and hereby dedicate to the public and for the public use forever all streets, avenues, alleys, parks and boulevards as shown.

Witness our hands and seal this 7 day of November 1959 In presence of Christine Johnson, Earl L. Gothier, Harold S. East, Helen M. Gothier

State of Michigan } s.s. County of Macomb }

On this 7 day of NOVEMBER A.D. 1959, before me the undersigned personally appeared Earl L. Gothier and Helen M. Gothier, husband and wife to me known to be the persons described in and who executed the foregoing instrument and acknowledged that they executed the same as their free act and deed.

Harold Lubian Notary Public, MACOMB County, Michigan My Commission expires October 30, 1961

Accepted and approved this 17th day of November A.D. 1959

Alfred B. Crumpton, Plat Commission, Guy E. DeLoach, Commissioner of Public Works

Accepted by the Council November 18 1959 Approved November 18 1959

Joseph R. Chomski City Clerk

STATE DEED TAX PAID 1/10 Rec. No. 8-294 Date 9/16/59

Taxes for the year 1959 on the lands described herein PAID

NOV 13 1959 EUGENE B. Mc DONOUGH, AGENT RAMSEY COUNTY, MINN.