

1411302

EASTVIEW ADD. No 4

ST. PAUL, MINNESOTA

• Indicates Iron
Scale: 1 inch = 60 Feet

Warren I. Forsberg
Reg. Land Surveyor

70
17


STATE OF MINNESOTA } ss.
County of Ramsey }
Office of the Register of Deeds

This is to certify that the within instrument was filed for record in this office at St. Paul on the 11 day of October A.D. 1956 at 3 o'clock P.M., and that the same was duly recorded in book 70 of Town Plats page Two of Robert J. Giddens Register of Deeds

By _____ Deputy

This plat document is an UNOFFICIAL copy of a Subdivision Plat or Registered Land Survey and is made available for information purposes only.

To obtain an official copy please contact the Ramsey County Recorder's Office.

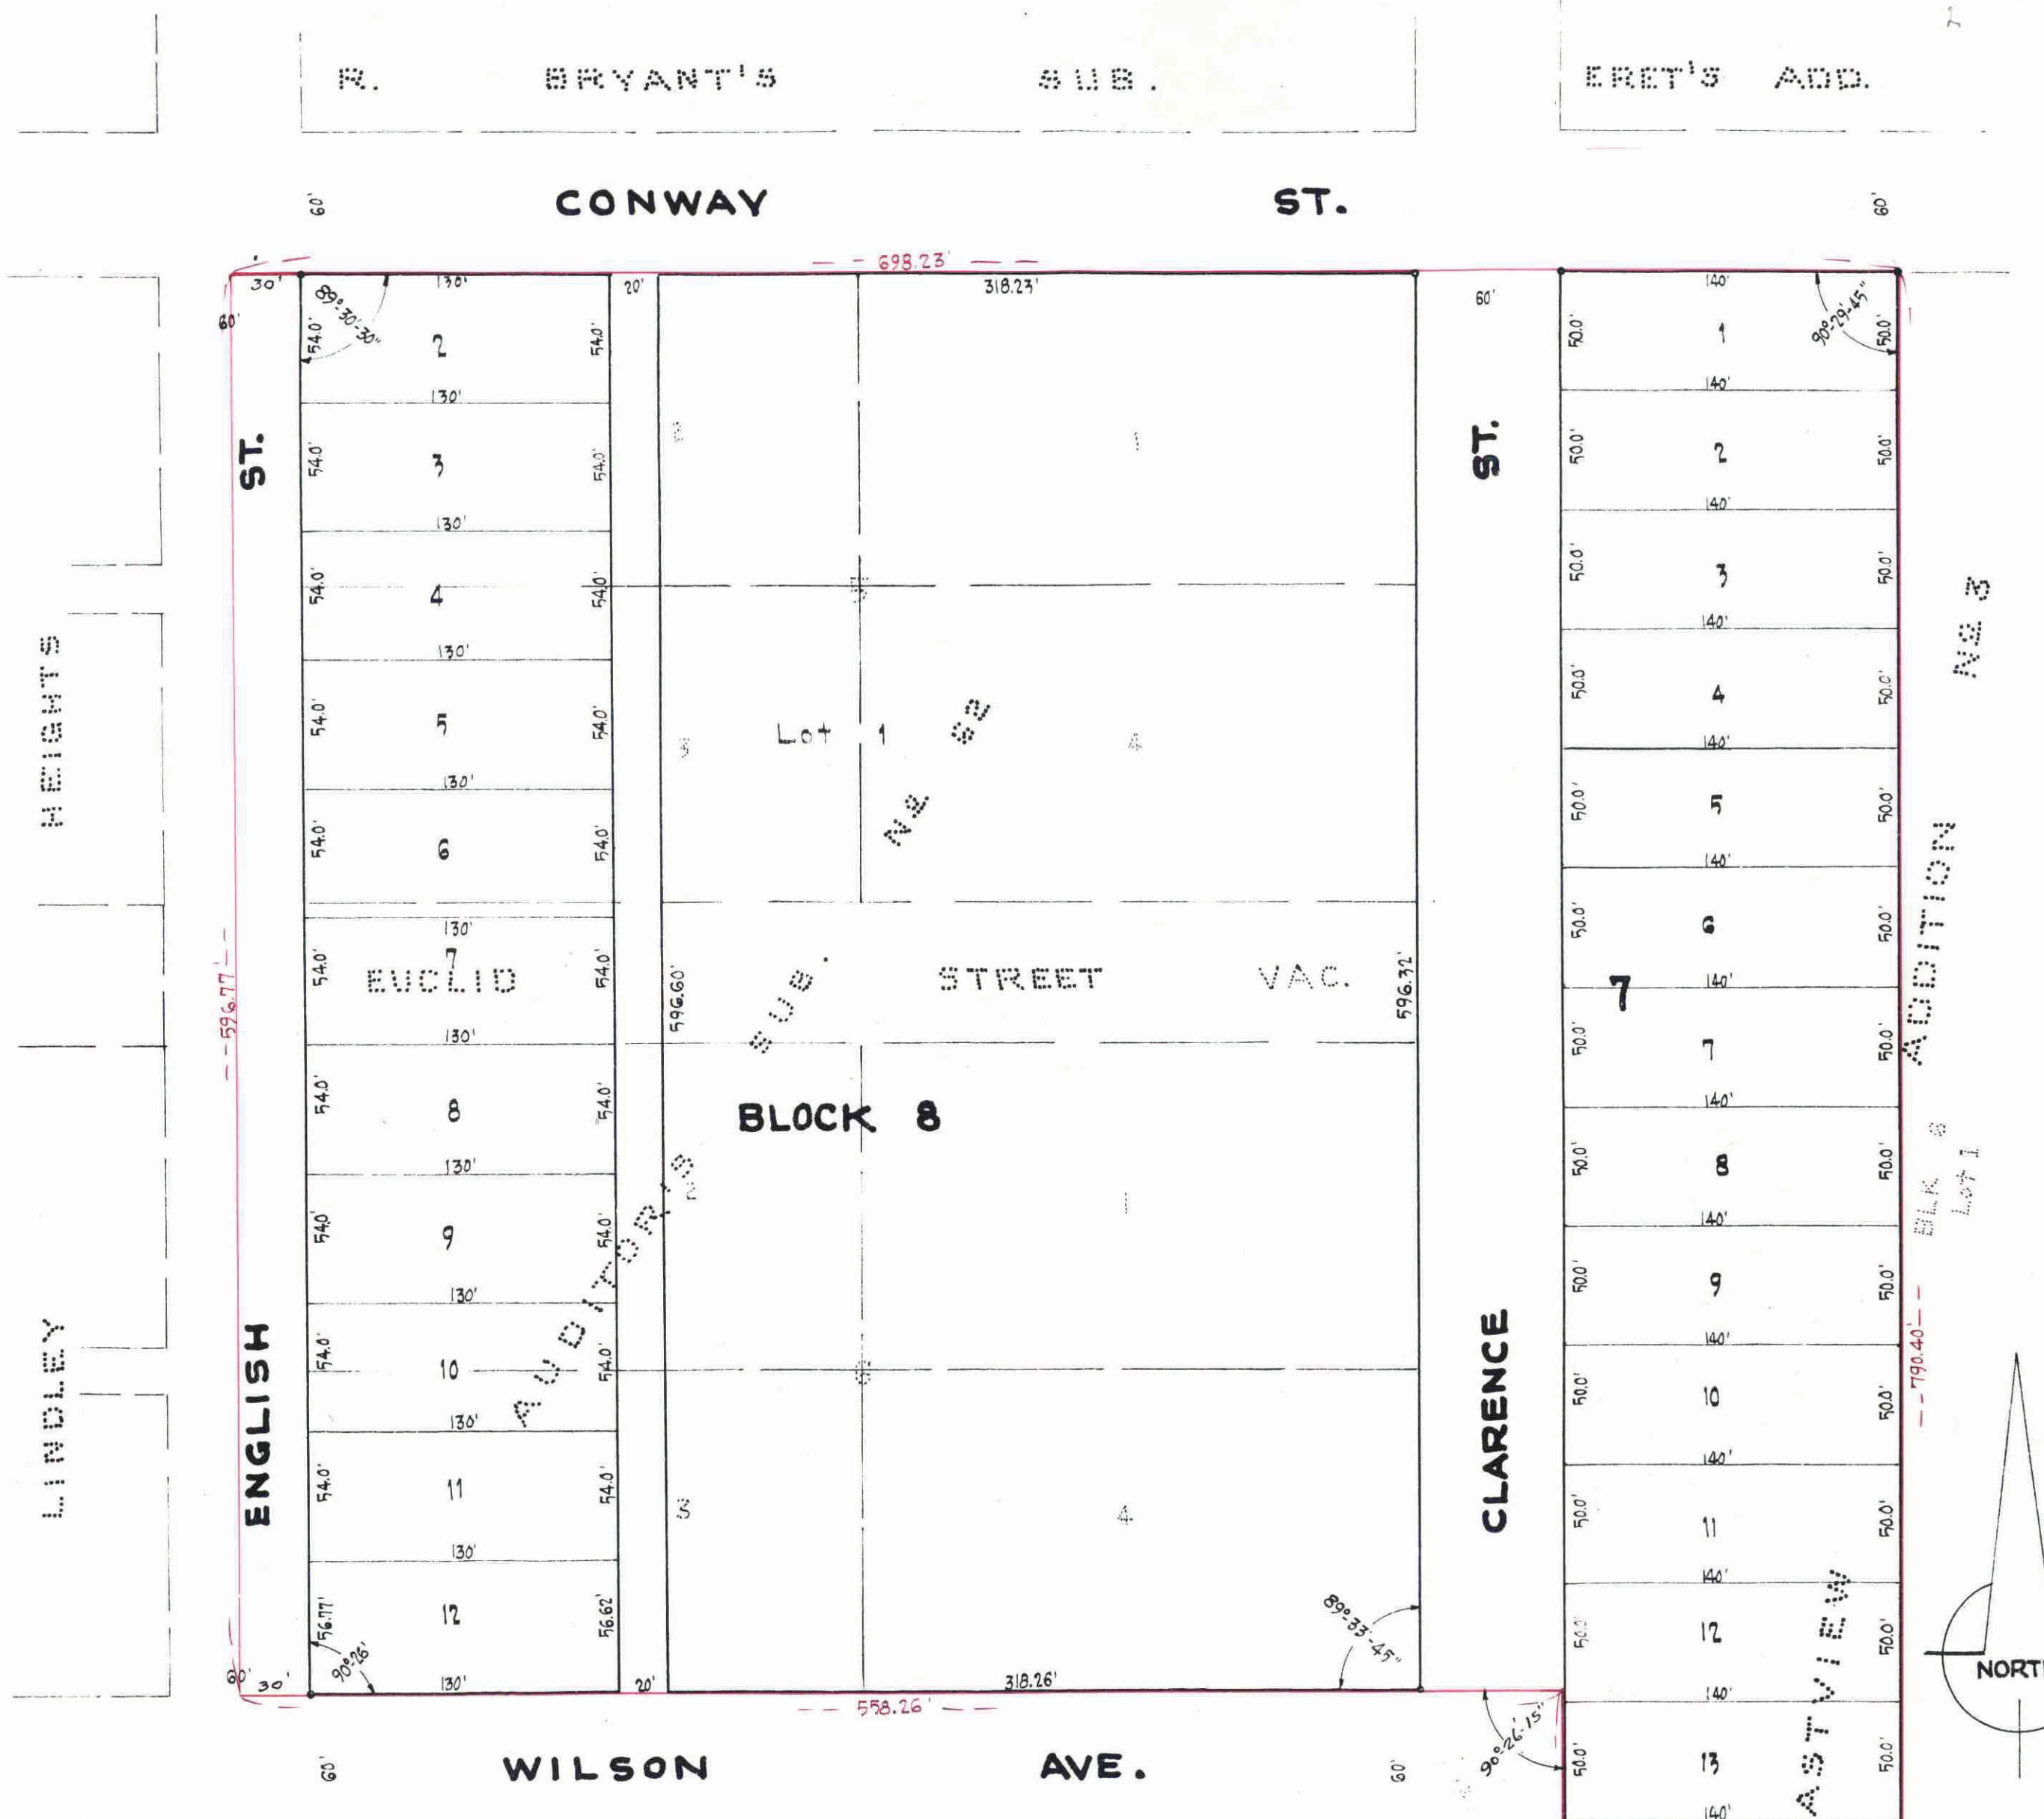

This is to certify that Tobin - Smith Inc. a Minnesota Corporation, Owner, and the American National Bank of St. Paul, Minn., Mortgagee, of Blocks 5 and 6, Auditor's Sub, No 62; and the West 140' of Lot 1, Block 6, Eastview Add No 3, and vacated Euclid Street, in St. Paul, Ramsey County, Minnesota according to the recorded plat thereof on file and recorded in the office of Register of Deeds in and for said County, have caused the same to be surveyed and platted and hereafter known as Eastview Addition No 4 as shown by this plat and hereby dedicate to the public and for the public use forever all streets, alley and avenues as shown.

Witness our hands and seal this 14th day of August 1956.

In Presence of
 _____ Tobin - Smith Inc.
Edward M. Smith, President
Edward M. Smith, Vice Pres
 _____ The American National Bank of St. Paul
C. J. Nes, v.p.

Salomon, v.p.

State of Minnesota } ss.
County of Ramsey }
On this 14 day of Aug A.D. 1956 before me appeared Edward M. Smith and Edward M. Smith who each being duly sworn did say that they are respectively the President and Vice Pres of Tobin - Smith Inc a Minnesota Corporation, the corporation named in the foregoing instrument and the seal affixed to same instrument is the corporate seal of said corporation and that said instrument was signed and sealed in behalf of said corporation by authority of its Board of Directors, and said Edward M. Smith and said Edward M. Smith acknowledged said instrument to be the free act and deed of said Corporation.

 Notary Public, Ramsey County, Minnesota
 My Commission Expires _____

 Notary Public, Ramsey County, Minn.
 My Commission Expires Sept. 4, 1957.

State of Minnesota } ss.
County of Ramsey }
On this 14 day of Aug A.D. 1956 before me appeared C. P. Nes and Ed Cowan who each being duly sworn did say that they are respectively the Vice Pres and Vice Pres of The American National Bank a corporation organized under the laws of the United States of America the corporation named in the foregoing instrument and the seal affixed to same instrument is the corporate seal of said corporation, and that said instrument was signed and sealed in behalf of said corporation by authority of its Board of Directors, and said C. P. Nes and said Ed Cowan acknowledged said instrument to be the free act and deed of said corporation.

 Notary Public, Ramsey County, Minnesota
 My Commission Expires _____

 Notary Public, Ramsey County, Minn.
 My Commission Expires Sept. 4, 1957.

Accepted by the Council October 3 AD. 1956.
 Approved OCTOBER 3 AD. 1956
Joseph C. Knecht City Clerk

Accepted and approved this 17th day of Sept A.D. 1956
Harbert J. West
C. D. John Plat Commission
Alfred D. Cronin

Frank D. Magistelli Commissioner of Public Works

1411302

TAXES PAID AND TRANSFER ENTERED
 OCT 8 - 1956
 EUGENE H. MONTIC, Auditor
 RAMSEY COUNTY, MINN.
[Signature]

I hereby certify to having surveyed the property described on this plat as Eastview Add. No 4 and have placed iron monuments at the corners shown and the same is correct. There is no low wet ground nor any traveled road or easement on or across same except as shown.

Warren I. Forsberg
 Reg. Land Surveyor
 Minn. Certificate No 4840

State of Minnesota }
 County of Ramsey }
 On this 14th day of August A.D. 1956, before me, the under signed, personally appeared Warren I. Forsberg to me known to be the person described in and who executed the foregoing instrument and acknowledge that he executed the same as his free act and deed.

M. C. Miller
 Notary Public, Ramsey County, Minnesota
 My Commission Expires _____
 M. C. MILLER,
 Notary Public, Ramsey County, Minn.
 My Commission Expires Feb. 3, 1960.

Taxes for the year 1955 on the lands described herein PAID
 OCT 8 1956
 OTTO W. ROHLAND, JR., Treasurer
 RAMSEY COUNTY, MINNESOTA
[Signature]