

1408598

This plat document is an UNOFFICIAL copy of a Subdivision Plat or Registered Land Survey and is made available for information purposes only.

To obtain an official copy please contact the Ramsey County Recorder's Office.



STATE OF MINNESOTA } ss.
 County of Ramsey
 Office of the Register of Deeds

This is to certify that the within instrument was filed for record in this office at St. Paul on the 14 day of Sept A.D. 1956 at 9 o'clock A.M., and that the same was duly recorded in book 69 of Town Plats page 18

Robert J. Johnson
 Register of Deeds


By _____ Deputy

BRENNER ADDITION

ST. PAUL
 RAMSEY COUNTY, MINN.

CHARLES O. GEORGI COMPANY
 Civil Engineering & Land Surveying

SCALE 1" = 100'

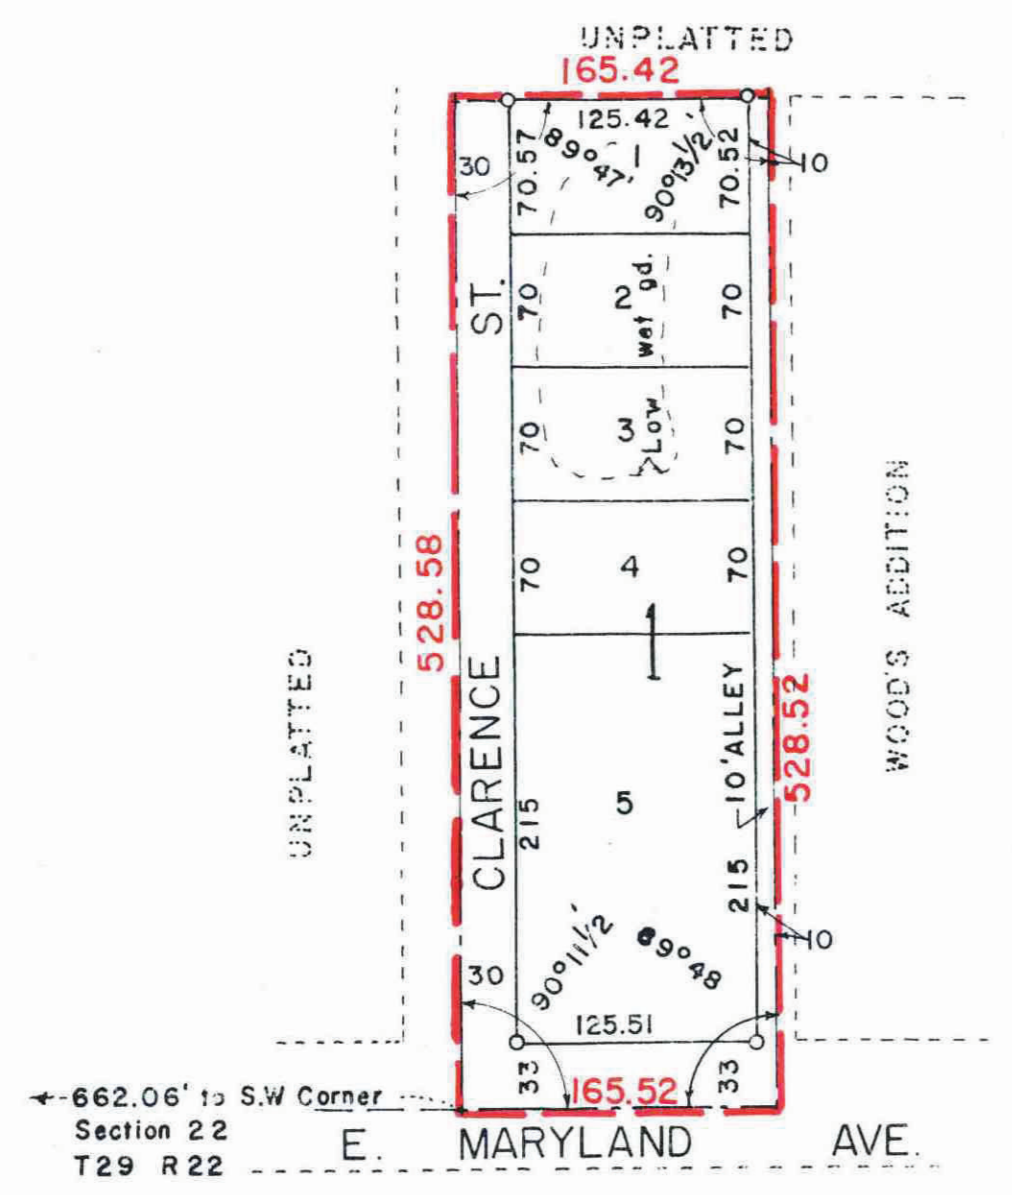

o Denotes iron monument

This is to certify that we, ARTHUR J. BRENNER and LAURA K. BRENNER, husband and wife; EMIL VOGEL and LENA VOGEL, husband and wife; and THE SAINT PAUL UNION DEPOT COMPANY EMPLOYEES CREDIT UNION (Mortgagees) owners of: The West Quarter (W 1/4) of the Southeast Quarter (SE 1/4) of the Southwest Quarter of the Southwest Quarter (SW 1/4 SW 1/4) of Section Twenty-two (22), Township Twenty-nine (29), Range Twenty-two (22) ~~except the 1/2 acre thereof (see document No. 1490920)~~ have caused the same to be surveyed and platted and hereafter known as BRENNER ADDITION as shown by this plat, and hereby dedicate to the public and for the public use forever all streets and alleys as shown.

Witness our hands and seal this 14th day of August 1956
 In the presence of:
Dorothy M. Strand Arthur J. Brenner SEAL
Ella H. Witt Laura K. Brenner SEAL

Deane Jensen Emil Vogel SEAL
Martha Jensen Lena Vogel SEAL

The Saint Paul Union Depot Company Employees
 Credit Union
Paul Jay H. H. Karlson SEAL
 Vice - President
Birdie Larson Fred W. Kaufmann SEAL
 Secretary - Treasurer

State of Minnesota }
 County of Ramsey } s.s.

On this 14th day of August A.D. 1956 before me the undersigned personally appeared ARTHUR J. BRENNER and LAURA K. BRENNER, husband and wife to me known to be the person described in and who executed the foregoing instrument and acknowledge that he executed the same as his free act and deed.

Alice H. Thorson
 Notary Public, Ramsey County, Minn.
 My Commission Expires September 27, 1960

Alice H. Thorson
 Notary Public, Ramsey County, Minn.
 My Commission expires Sept 27, 1960

State of Minnesota }
 County of Ramsey } s.s.

On this 14th day of August A.D. 1956 before me the undersigned personally appeared EMIL VOGEL and LENA VOGEL, husband and wife to me known to be the persons described in and who executed the foregoing instrument and acknowledge that they executed the same as their free act and deed.

Alice H. Thorson
 Notary Public, Ramsey County, Minn.
 My Commission Expires September 27, 1960

Alice H. Thorson
 Notary Public, Ramsey County, Minn.
 My Commission expires Sept 27, 1960

State of Minnesota }
 County of Ramsey } s.s.

On this 14th day of August A.D. 1956 before me appeared H. H. Karlson and Fred W. Kaufmann who each being duly sworn did say that they are respectfully the Vice President and Secretary of the SAINT PAUL UNION DEPOT COMPANY EMPLOYEES CREDIT UNION, a corporation, the corporation named in the foregoing instrument and the seal affixed to same instrument is the corporate seal of said corporation and that said instrument was signed and sealed in behalf of said corporation by authority of its Board of Directors, and said H. H. Karlson and Fred W. Kaufmann acknowledge said instrument to be the free act and deed of said corporation.

Alice H. Thorson
 Notary Public, Ramsey County, Minn.
 My Commission Expires September 27, 1960

Alice H. Thorson
 Notary Public, Ramsey County, Minn.
 My Commission expires Sept 27, 1960

Accepted and approved by the St. Paul City Planning Board this _____ day of _____ 1956

SEP 12 1956
 DEPARTMENT OF FINANCE
 ST. PAUL, MINN.
 Mrs. Donald W. Peterson, Com. of Fin.

TAXES PAID
 AND TRANSFER ENTERED
 SEP 12 1956
 EUGENE A. MONICK, Auditor
 RAMSEY COUNTY, MINN.
 By T. Rhodes

Taxes for the year 1955 on the lands described herein PAID
 SEP 12 1956
 OTTO W. ROHLAND, JR., Treasurer
 RAMSEY COUNTY, MINNESOTA
 Per John

State of Minnesota }
 County of Ramsey } s.s.

On this 17th day of August A.D. 1956, before me, the undersigned, personally appeared CHARLES O. GEORGI to me known to be the person described in and who executed the foregoing instrument and acknowledge that he executed the same as his free act and deed.

Kenneth C. Newcomb
 Notary Public, Ramsey County, Minnesota
 My Commission expires Aug 4, 1962

Kenneth C. Newcomb
 Notary Public, Ramsey County, Minnesota
 My Commission Expires Aug. 4, 1962

Accepted and approved this 10th day of September A.D. 1956

Herbert J. West
Charles O. Georgi
C. D. Jobs Plat Commission

Frank D. Magistelli Commissioner of Public Works
 Accepted and Approved by the Council Sept 11, 1956
 Per Joseph R. Chanski city clerk

1408598