


# GUDIM'S MECCA PARK

NORTH ST. PAUL, MINNESOTA

CARTWRIGHT & OLSON  
LAND SURVEYORS

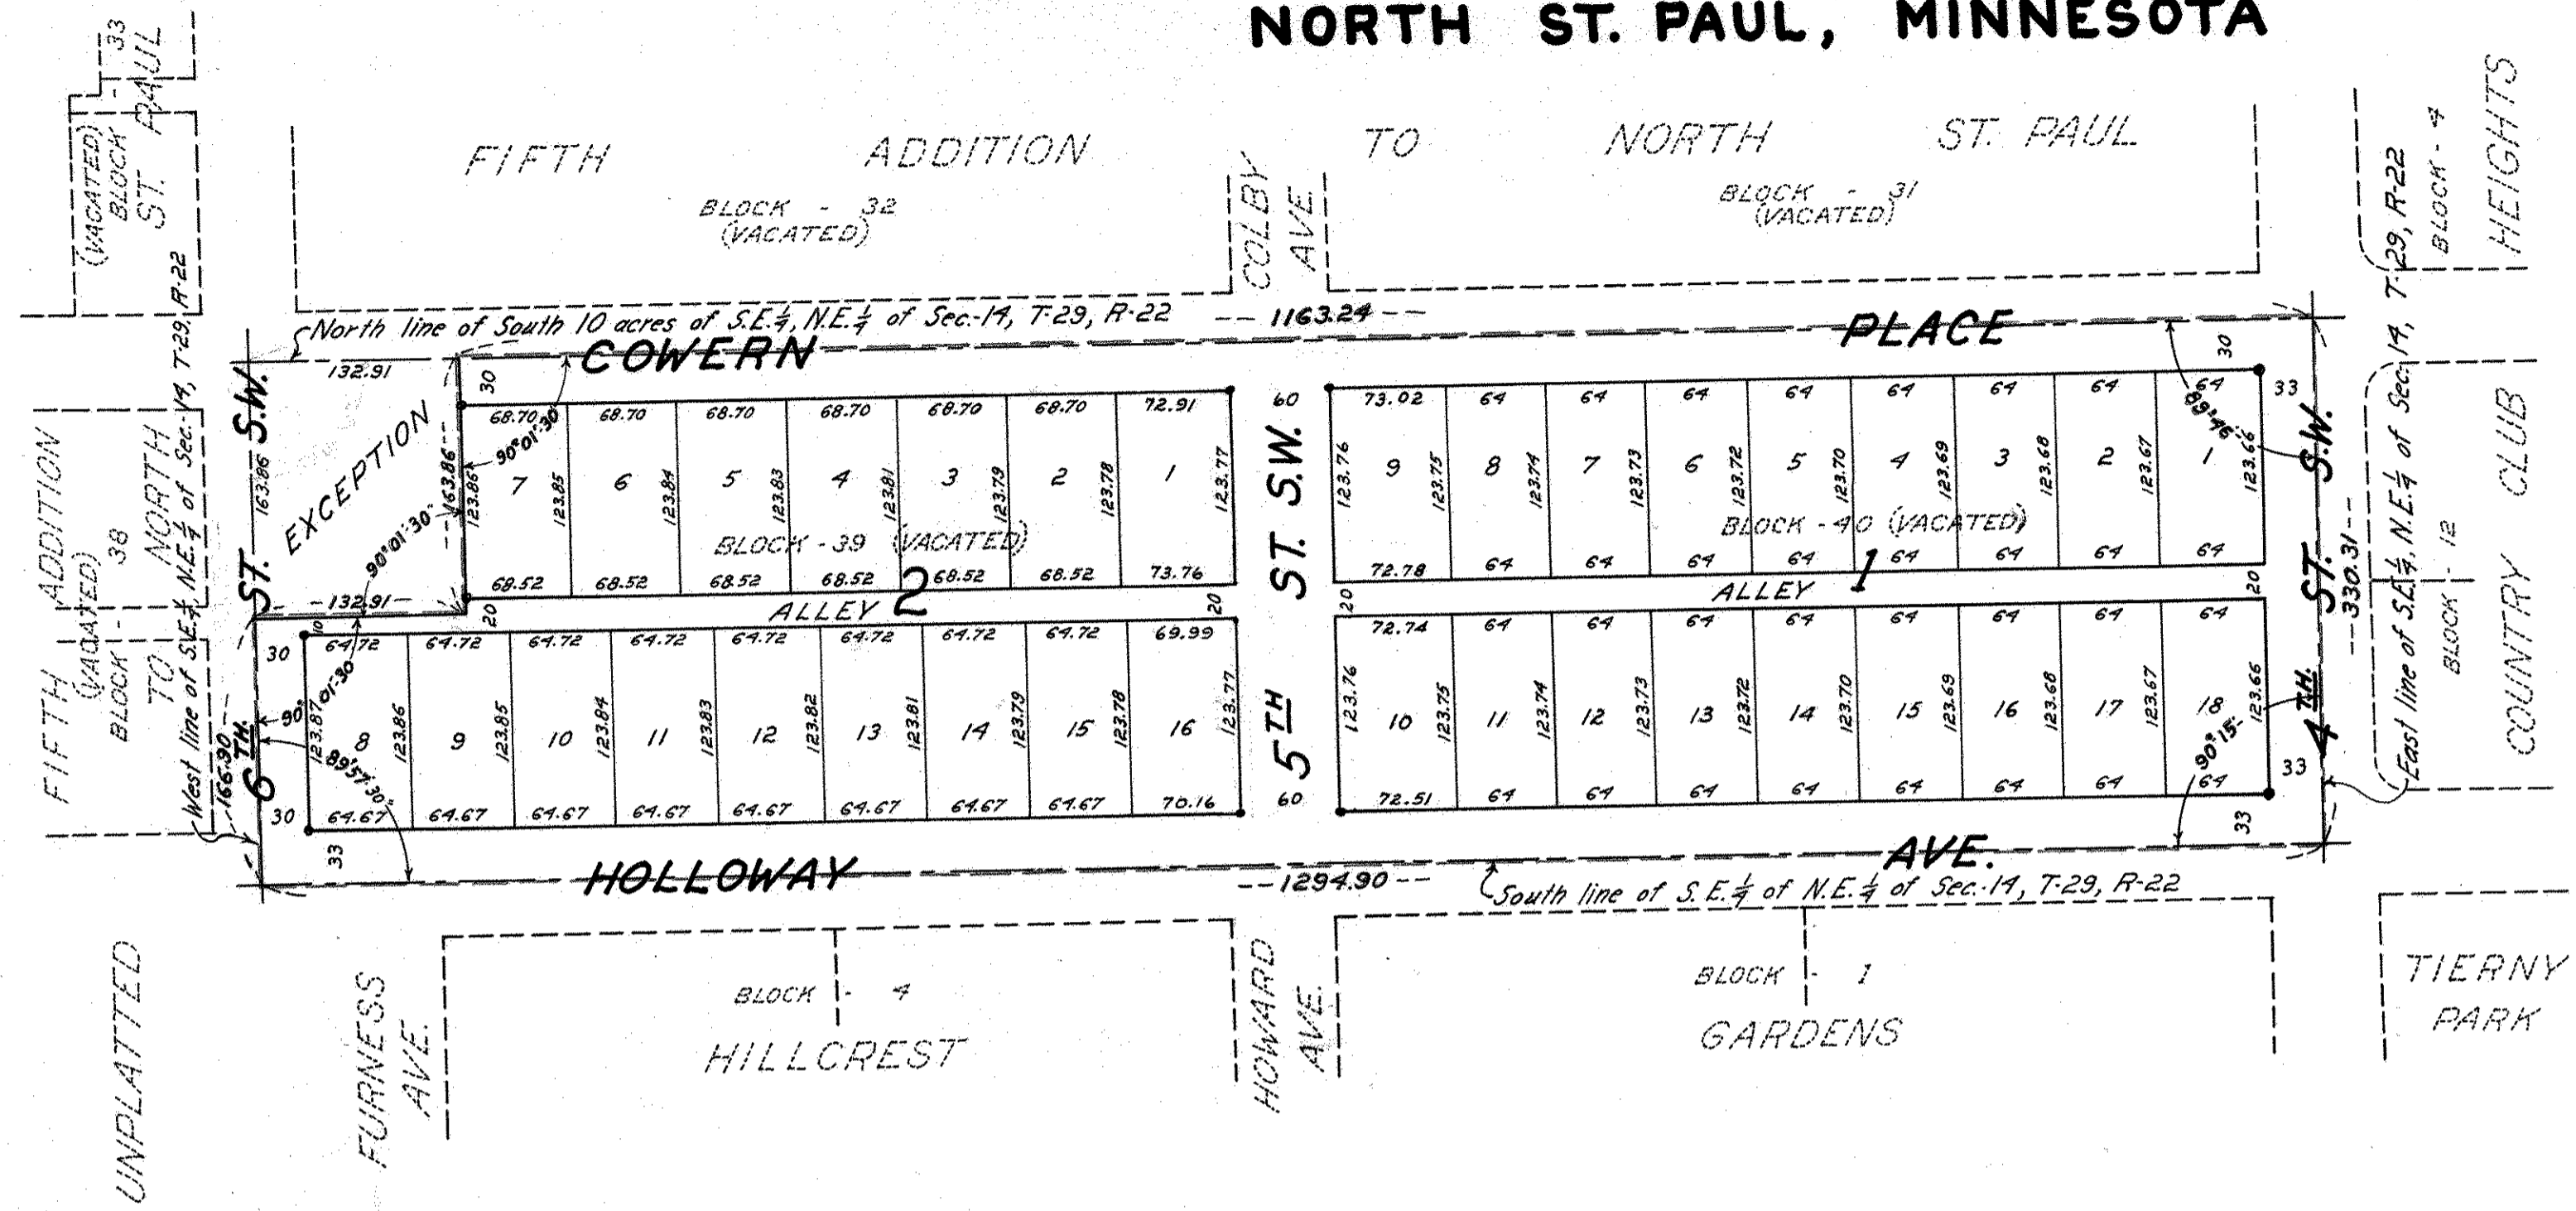

This is to certify that we, Alvin E. Syring and Florence E. Syring, his wife owners of the following described property, situated in the State of Minnesota, County of Ramsey to wit: the South 10 acres of the Southeast 1/4 of the Northeast 1/4 of Section 14, Township 29, Range 22, being blocks 39 and 40 Fifth Addition to North St. Paul, the alleys and 1/2 of adjacent streets vacated according to the plat thereof on file and of record in the office of the Register of Deeds in and for said Ramsey County, Minnesota, except the West 132.91 feet of the North 163.86 feet of the said South 10 acres. Have caused the same to be surveyed and platted and hereafter known as GUDIM'S MECCA PARK as shown by this plat and hereby donate to the public for the public use forever the streets, avenue, place, and alley as shown.

Witness our hands and seals this 4<sup>th</sup> day of OCTOBER A.D. 1956  
 In presence of  
J.W. Lorenzi      Dale A. Nelson      Alvin E. Syring  
J.W. Lorenzi      Dale A. Nelson      Florence E. Syring

STATE OF MINNESOTA } S.S.  
 COUNTY OF RAMSEY }  
 On this 4<sup>th</sup> day of OCTOBER A.D. 1956, before me, the undersigned, personally appeared Alvin E. Syring and Florence E. Syring, his wife, to me known to be the persons described in and who executed the foregoing instrument and acknowledge that they executed the same as their free act and deed.

[Signature]  
 Notary Public, Ramsey County, Minnesota  
 My Commission Expires Oct. 15, 1961

I hereby certify to having surveyed the property described on this plat as GUDIM'S MECCA PARK and have placed iron monuments at the corners shown and the same is correct. There is no low wet ground nor any traveled road or easement on or across same except as shown.

Harvey A. Cartwright  
 Registered Surveyor  
 Minnesota Certificate No. 1983

STATE OF MINNESOTA } S.S.  
 COUNTY OF HENNEPIN }  
 On this 4<sup>th</sup> day of OCTOBER A.D. 1956 before me the undersigned, personally appeared Harvey A. Cartwright to me known to be the person described in and who executed the foregoing instrument and acknowledged that he executed the same as his free act and deed.

Norman C. Houm  
 Notary Public, Hennepin County, Minnesota  
 My Commission Expires Oct. 14, 1961

Accepted by the Council Oct 15 A.D. 1956

Approved Alvin E. Syring A.D. 1956

Hermon L. Kallbe  
 Village Clerk

Accepted and approved this 24<sup>th</sup> day of October A.D. 1956  
Herbert L. West  
Abel D. Rupperton  
C. D. Jones } Plat Commissioners

Frank D. Magistella Commissioner of Public Works

Recorded Oct. 29, 1956  
 At: 1412824