


DE MARS 4TH ADDITION

NEW CANADA TOWNSHIP ~ RAMSEY COUNTY ~ MINNESOTA

° INDICATES IRON MONUMENT

SCALE: 1" = 100'

MILNER W. CARLEY & ASSOCIATES
ST. PAUL, MINN.

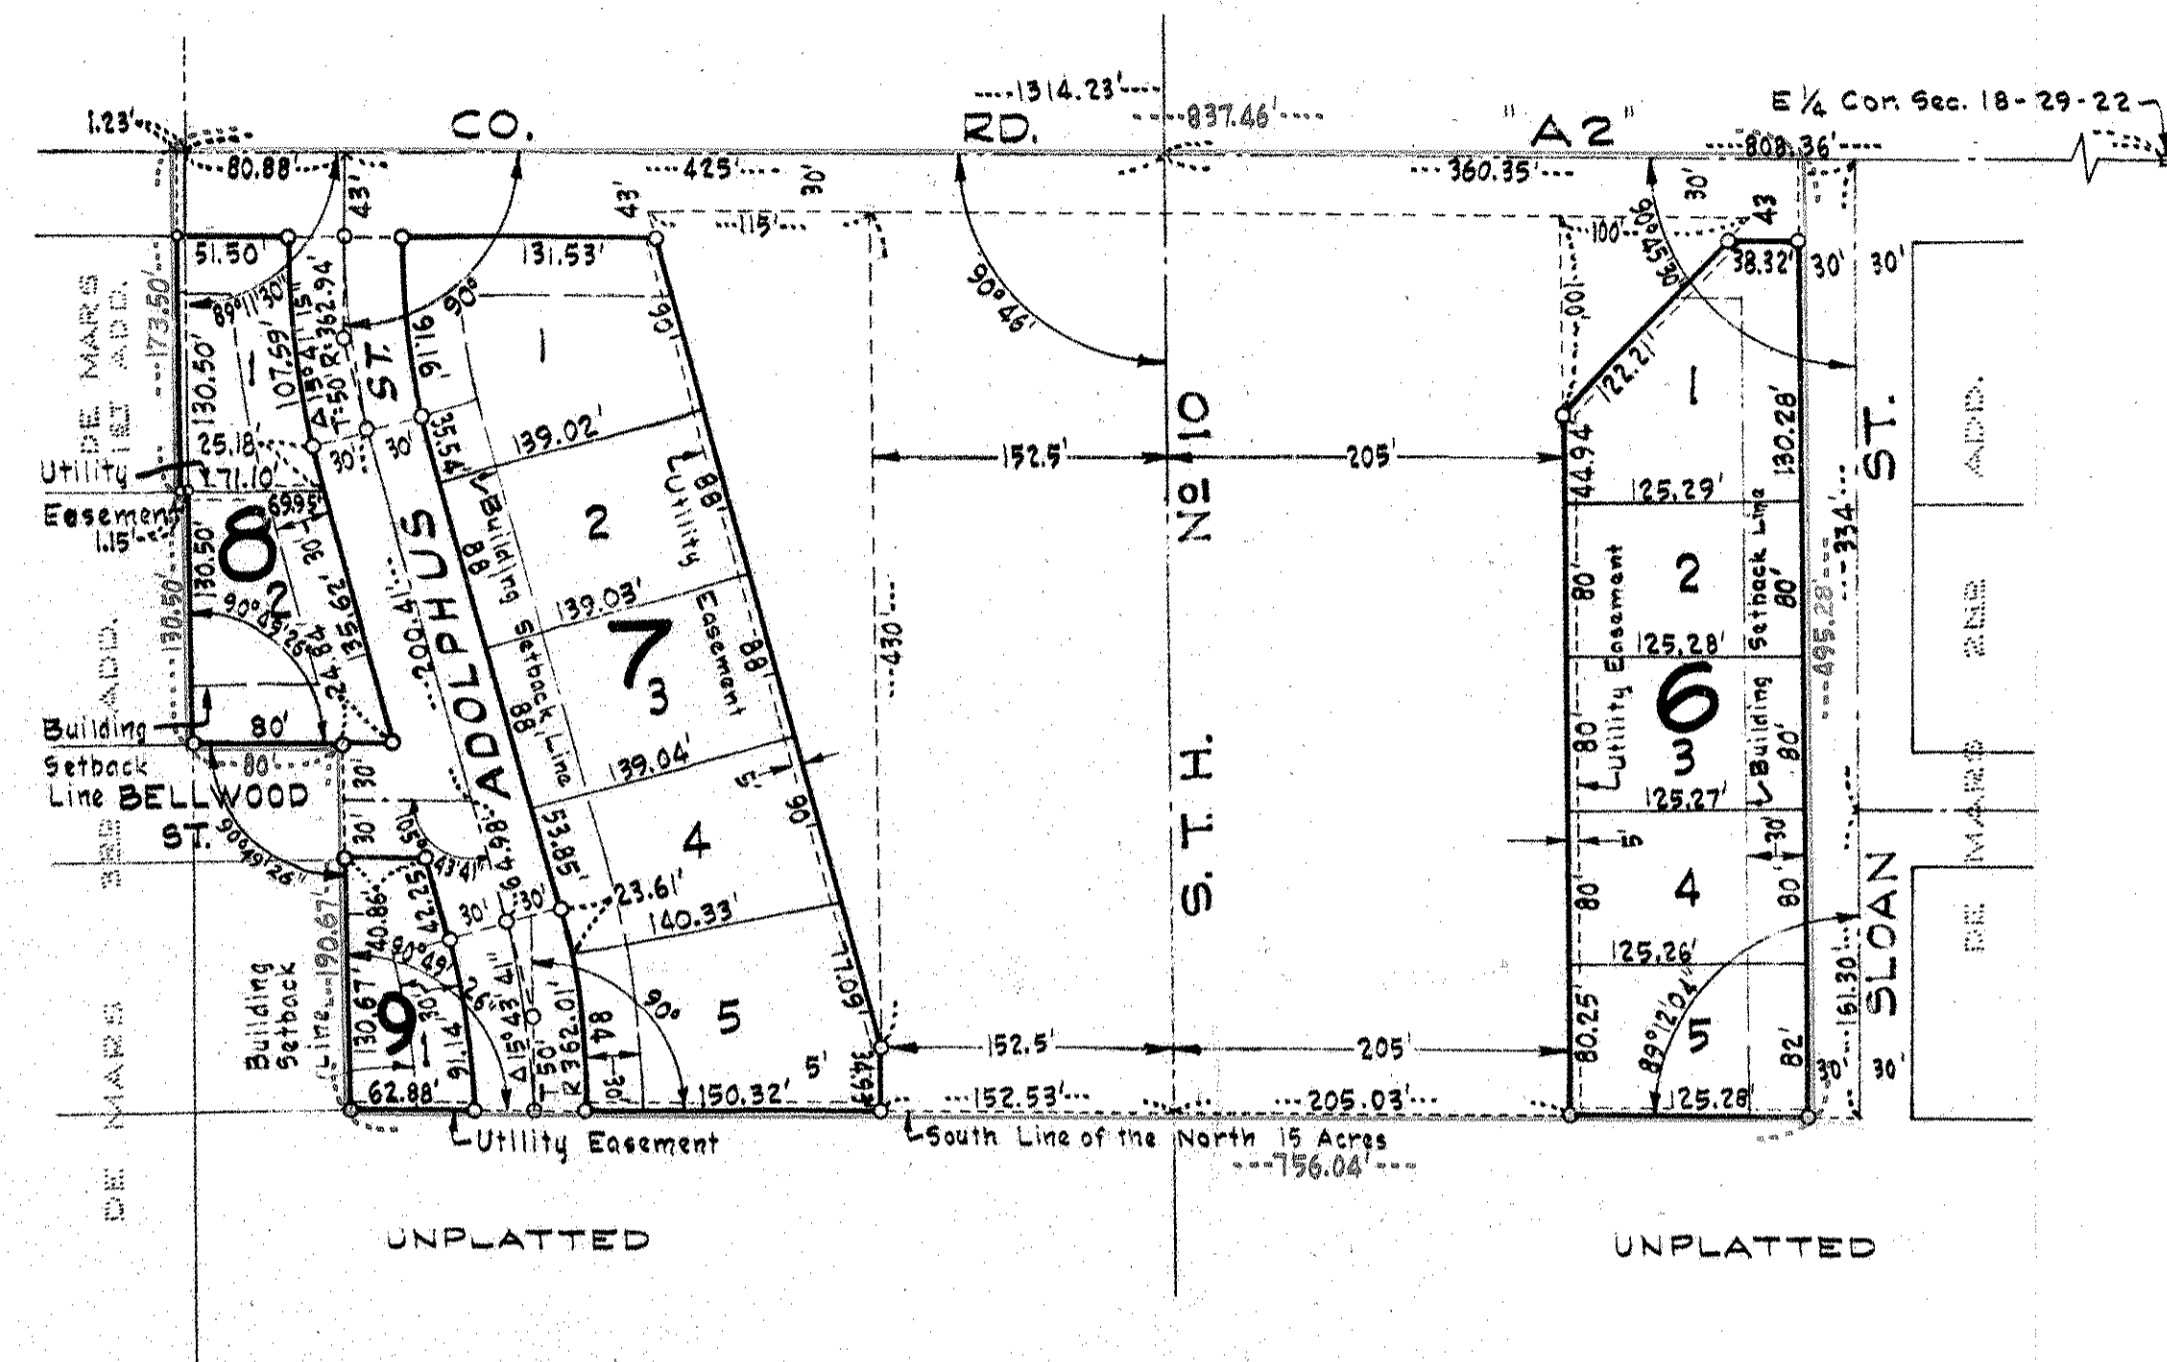

This is to certify that Ken De Mars Construction Inc. owner of: All that part of the North fifteen (15) acres of the Northeast quarter (NE $\frac{1}{4}$) of the Southeast quarter (SE $\frac{1}{4}$) lying Westerly of DeMars 2nd Addition and Easterly of DeMars Third Addition and also all that part of the North half (N $\frac{1}{2}$) of the Northwest quarter (NW $\frac{1}{4}$) of said Southeast quarter (SE $\frac{1}{4}$) lying Easterly of DeMars First Addition all in Section eighteen (18), Town twenty-nine (29) north, Range twenty-two (22) west; subject to County Road A2 and S.T.H. 10 have caused the same to be surveyed and platted and hereafter known as DE MARS 4th ADDITION as shown on this plat and hereby dedicate to the public and for the public use forever all streets, roads and easements as shown.

Witness our hands and seal this 11th day of October A. D. 1956

In presence of:

Muelyn E. Thason
Robert V. Erickson

Ken De Mars Construction Inc.
Kendall DeMars President
Lena B. DeMars Secretary

STATE OF MINNESOTA }
COUNTY OF RAMSEY } SS

On this 11th day of October A.D. 1956, before me the undersigned personally appeared Kendall DeMars and Lena B. DeMars, who each being duly sworn did say that they are the President and Secretary respectively of Ken DeMars Construction Inc., a corporation under the laws of the State of Minnesota, that they were authorized to sign the foregoing instrument in behalf of said corporation by its board of directors and the seal affixed to same instrument is the corporate seal of said corporation, and said president and secretary acknowledged said instrument to be the free act and deed of said corporation.

Donald O. Carley
Notary Public, Ramsey County, Minnesota
My commission expires April 27, 1963

Accepted and approved this 24th day of October A. D. 1956

Herbert S. West
Abraham R. Prang Plat Commission
C. S. Gault
Frank W. Marjett Commissioner of Public Works

I hereby certify to having surveyed the property described on this plat as DE MARS 4th ADDITION and have placed irons at the corners as shown and the same is correct. There is no low wet ground nor any travelled road or easement on or across same except as shown.

Donald O. Carley
REGISTERED SURVEYOR
MINNESOTA CERTIFICATE NO. 3527

STATE OF MINNESOTA }
COUNTY OF RAMSEY } SS

On this 4th day of October A.D. 1956 before me the undersigned personally appeared Donald O. Carley to me known to be the person described in and who executed the foregoing instrument and acknowledged that he executed the same as his free act and deed.

Pauline Cronquist
Notary Public, Ramsey County, Minnesota
My commission expires April 27, 1963

Accepted and approved by the Township Board of New Canada this 4th day of October 1956.

Donald R. Schmidt
Clerk

Accepted and approved by the Ramsey County Board of County Commissioners this 29th day of October A.D. 1956

Gene Rasmussen
County Auditor, Ramsey County, Minnesota

Recorded Dec. 7, 1956

T#: 372819