

STATE OF MINNESOTA
 County of Ramsey
 Office of the Registrar of Deeds
 This is to certify that the within instrument was filed for Record in this Office, at St. Paul, on the 25th day of March, A. D. 1886 at 3:22 P. M., and that the same is duly recorded in Book 12, page 18.

R. C. Wiley
 Registrar of Deeds

This plat document is an UNOFFICIAL copy of a Subdivision Plat or Registered Land Survey and is made available for information purposes only.

To obtain an official copy please contact the Ramsey County Recorder's Office.



MERRIAM'S REARRANGEMENT

of BLOCKS 24, 25, 26, 27, 28, 29


MERRIAM PARK

RAMSEY COUNTY
 MINNESOTA

SCALE 1 IN = 100 FT.

ELMER & MORRISON SURVEYORS

○ Indicate Iron Monument

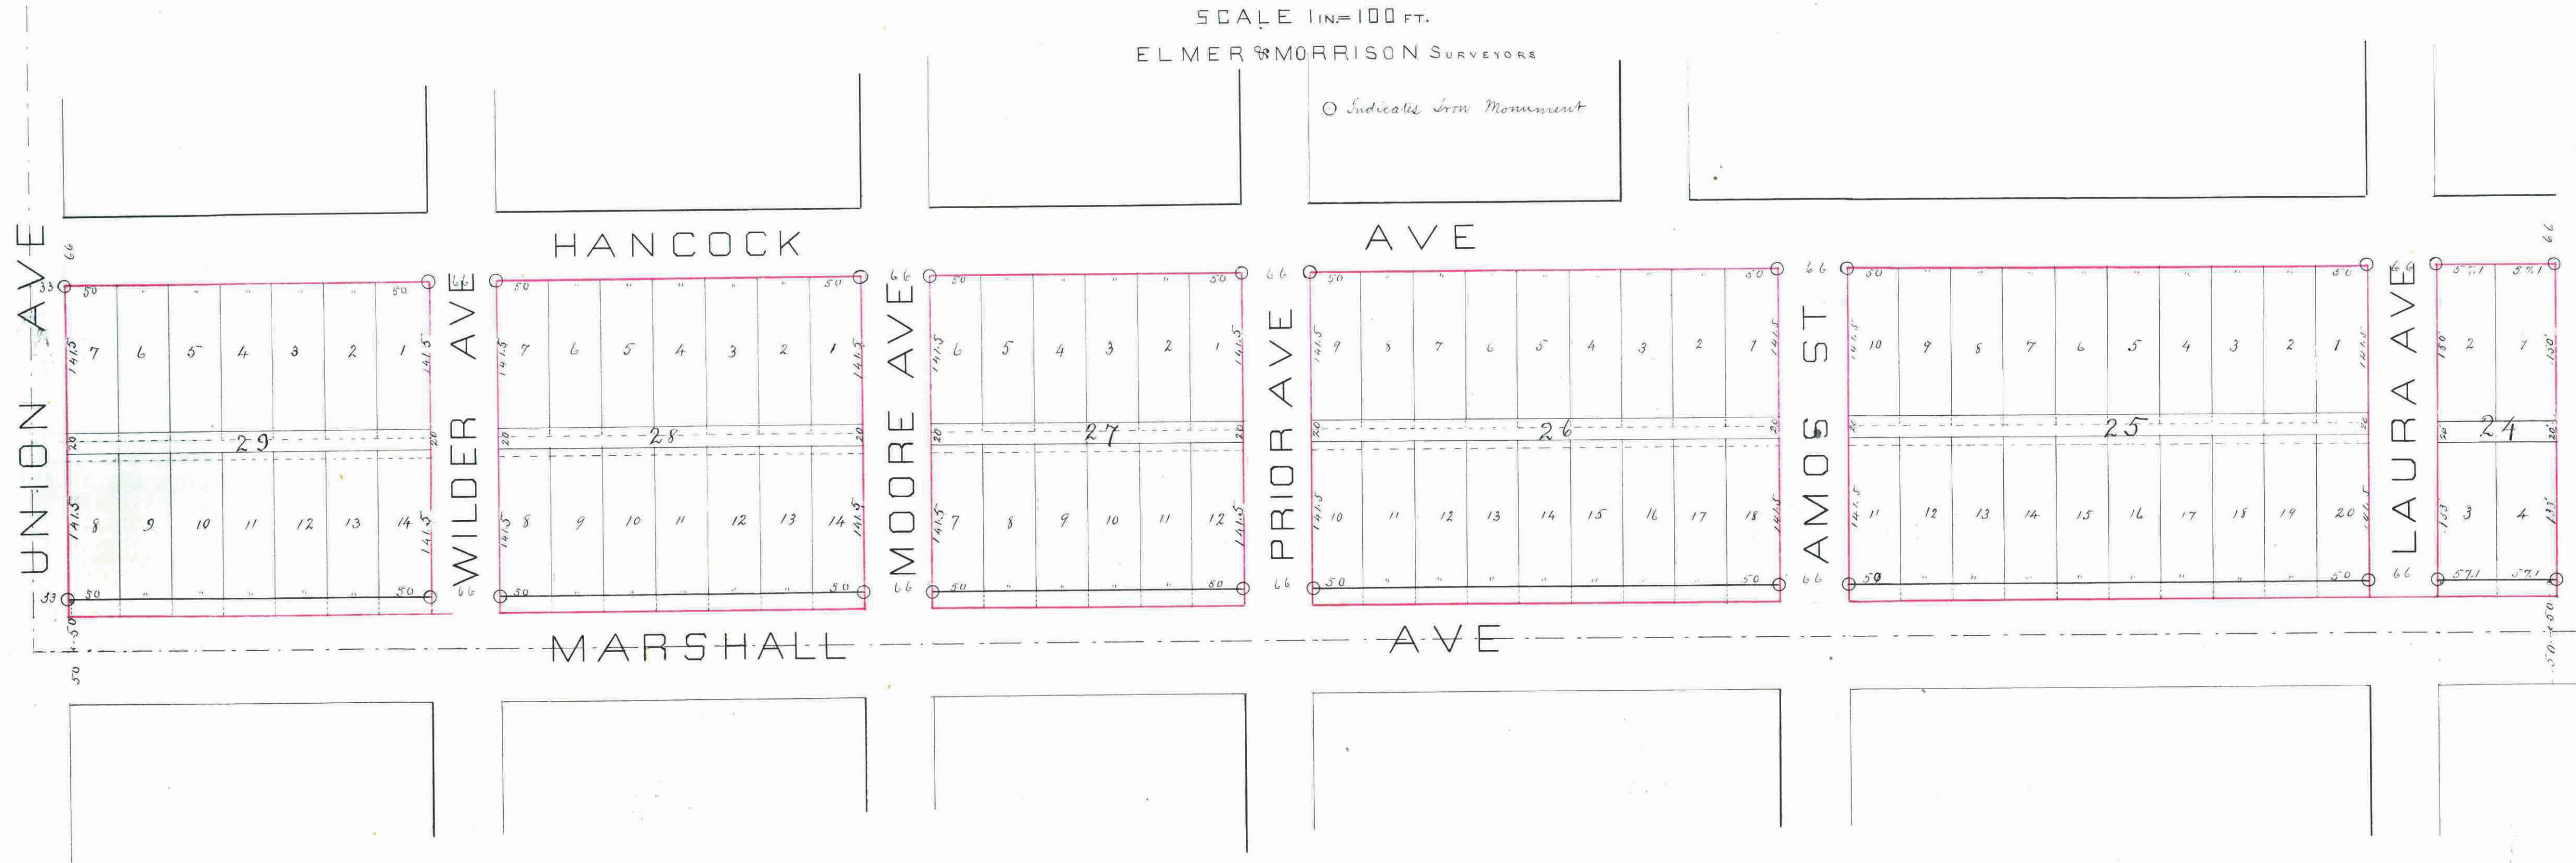

This is to certify that John L. Merriam and Helen M. Merriam his wife (William R. Merriam, their attorney in fact and William J. Dulski (backer) for himself) proprietors of Blocks 24, 25, 26, 27, 28 & 29 Merriam Park Ramsey County Minnesota have caused the same to be surveyed and arranged and plotted and hereafter known as Merriam's Rearrangement of Blocks 24, 25, 26, 27, 28 & 29 Merriam Park as shown on this plat, and hereby dedicate to the public, and for the public use all the alleys as herein indicated.

Witness our hands and seals this 8th day of March A. D. 1886

John L. Merriam
 Helen M. Merriam
 William R. Merriam
 William J. Dulski

State of Minnesota }
 County of Ramsey } S.S.
 I, Leob Power, Notary Public Ramsey Co. Minn. do hereby certify that on this 8th day of March A. D. 1886 personally came before me William R. Merriam, Helen M. Merriam his wife and William J. Dulski and they acknowledged to me the foregoing plat as the act and deed of said John L. Merriam and Helen M. Merriam and of said William R. Merriam and William J. Dulski as their attorneys in fact and I duly certified therefor as his own free act and deed.

Leob Power
 Notary Public
 Ramsey Co. Minn.

We hereby certify to having surveyed and plotted the property as described on this map as Merriam's Rearrangement of Blocks 24, 25, 26, 27, 28 & 29 Merriam Park and have placed iron monuments at the corners of each and every block, as shown on this plat, and the same is correct.

March 8th 1886
 Elmer & Morrison
 Surveyors

State of Minnesota } S.S.
 County of Ramsey }

On this 6th day of March A. D. 1886, personally came before me, the undersigned, F. H. Morrison, by his well known to be a member of the firm of Elmer & Morrison and acknowledged that he executed the above certificate as his own free act and deed.

F. H. Morrison
 Notary Public
 Ramsey Co. Minn.

Accepted and approved this 8th day of March A. D. 1886

J. P. Holman
 J. A. Starkeep } Plat Commissioner

I hereby recommend the acceptance of the within plat by the common council of the City of St. Paul, Minn.

City Engineer

Accepted by the common council of the City of St. Paul on the 8th day of March A. D. 1886

City Treasurer

Assessments paid

City Auditor Ramsey Co. Minn.

Taxes paid (March 1886)

City Auditor Ramsey Co. Minn.

