


# FAIRVIEW HEIGHTS PLAT THREE

## VILLAGE OF ROSEVILLE RAMSEY CO., MINNESOTA

• INDICATES IRON MONUMENT SCALE: 1" = 100"  
MILNER W. CARLEY & ASSOCIATES  
S.T. DALY, MINN.

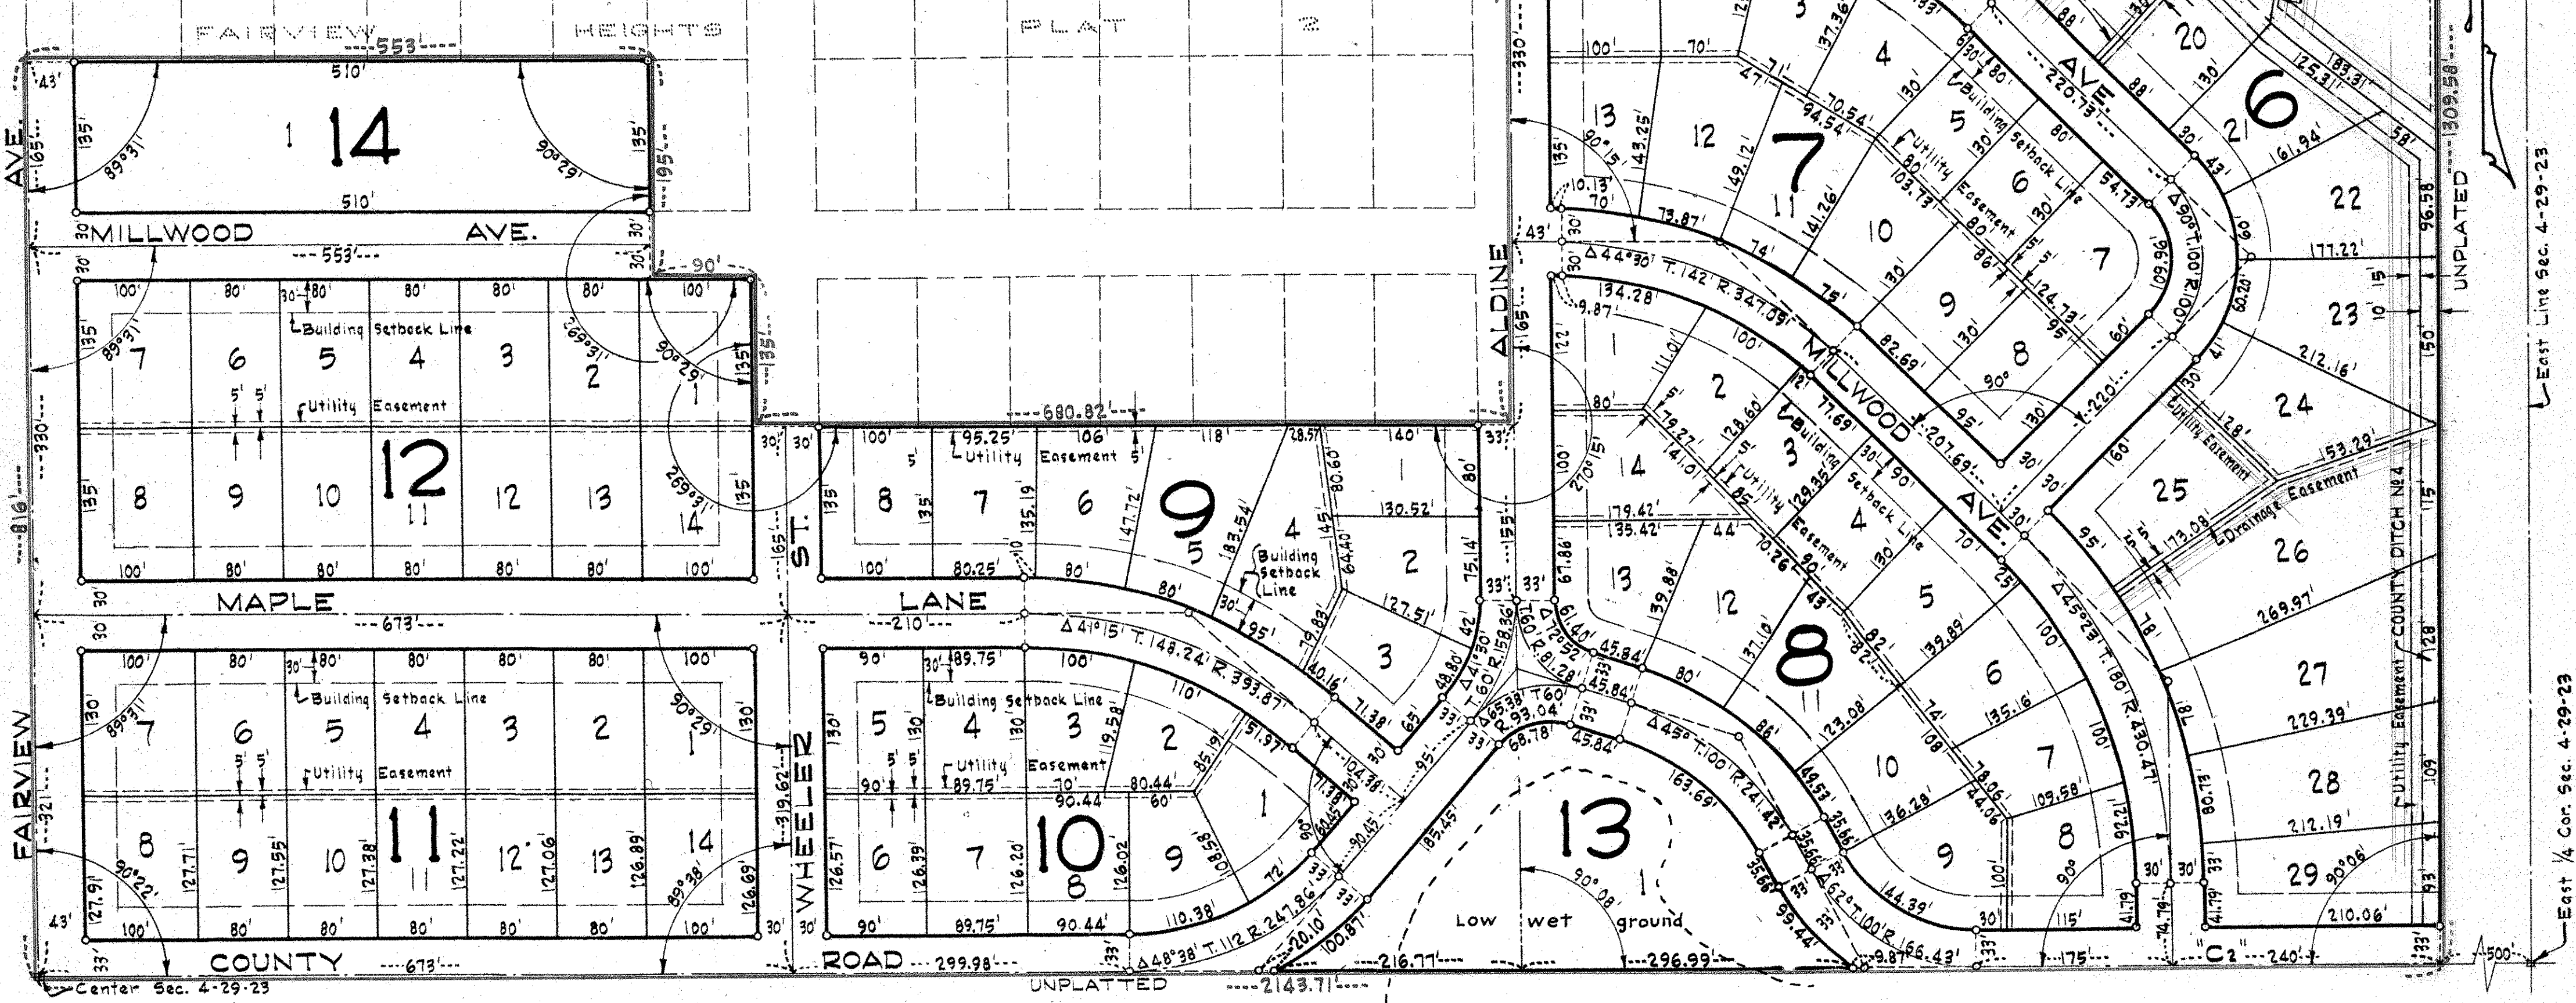

This is to certify that we, Floyd C. Olson and Dorothy M. Olson, husband and wife, owners of: All that part of the South half (S $\frac{1}{2}$ ) of the Northeast quarter (NE $\frac{1}{4}$ ) of Section Four (4), Town twenty-nine (29) north, Range twenty-three (23) west, except the East 500 feet thereof and except Fairview Heights and Fairview Heights Plat 2, subject to Lydia Ave. and Fairview Ave., have caused the same to be surveyed and platted and hereafter known as FAIRVIEW HEIGHTS PLAT THREE as shown by this plat, and hereby dedicate to the public and for the public use forever all avenues, lanes, streets, roads, courts and drainage easements as shown.

Witness our hands this 17 day of December 19 56.

In presence of:  
Robert M. Hayden  
James L. Keith  
Floyd C. Olson Floyd C. Olson  
Dorothy M. Olson Dorothy M. Olson

STATE OF MINNESOTA )  
 COUNTY OF RAMSEY ) SS  
 On this 14 day of DECEMBER A.D. 1956 before me the undersigned personally appeared Floyd C. Olson and Dorothy M. Olson, husband and wife, to me known to be the persons described in and who executed the foregoing instrument and acknowledged that they executed the same as their free act and deed.

B. H. Munro  
 Notary Public, Ramsey County, Minnesota  
 My Commission expires Oct 24 1958.

Accepted and approved by the Village Council of the Village of Roseville this 19 day of JUNE A.D. 1956.  
B. H. Munro  
 Village Clerk

I hereby certify to having surveyed the property described on this plat as FAIRVIEW HEIGHTS PLAT THREE & have placed iron monuments at the corners shown and the same is correct. There is no low wet ground nor any traveled road or easement on or across same except as shown.

Donald J. Carley  
 Registered Surveyor  
 Minnesota Certificate No. 3527

STATE OF MINNESOTA )  
 COUNTY OF RAMSEY ) SS  
 On this 10 day of December A. D. 19 56 before me the undersigned personally appeared Donald O. Carley to me known to be the person described in and who executed the foregoing instrument and acknowledged that he executed the same as his free act and deed.

Jaune Cronquist  
 Notary Public, Ramsey County, Minnesota  
 My Commission expires \_\_\_\_\_

Accepted and approved this 27 day of December A. D. 19 56.

Herbert West  
Abraham P. Hampton  
C. D. Jirik  
 Plat Commission

Frank D. Marzetti  
 Commissioner of Public Works