


KAY-REEN ADDITION

ROSEVILLE, MINN.

SCALE - 1 INCH = 50 FEET
 ○ INDICATES IRON MONT.

R. C. WOLFGRAM
 SURVEYOR

2715 2715

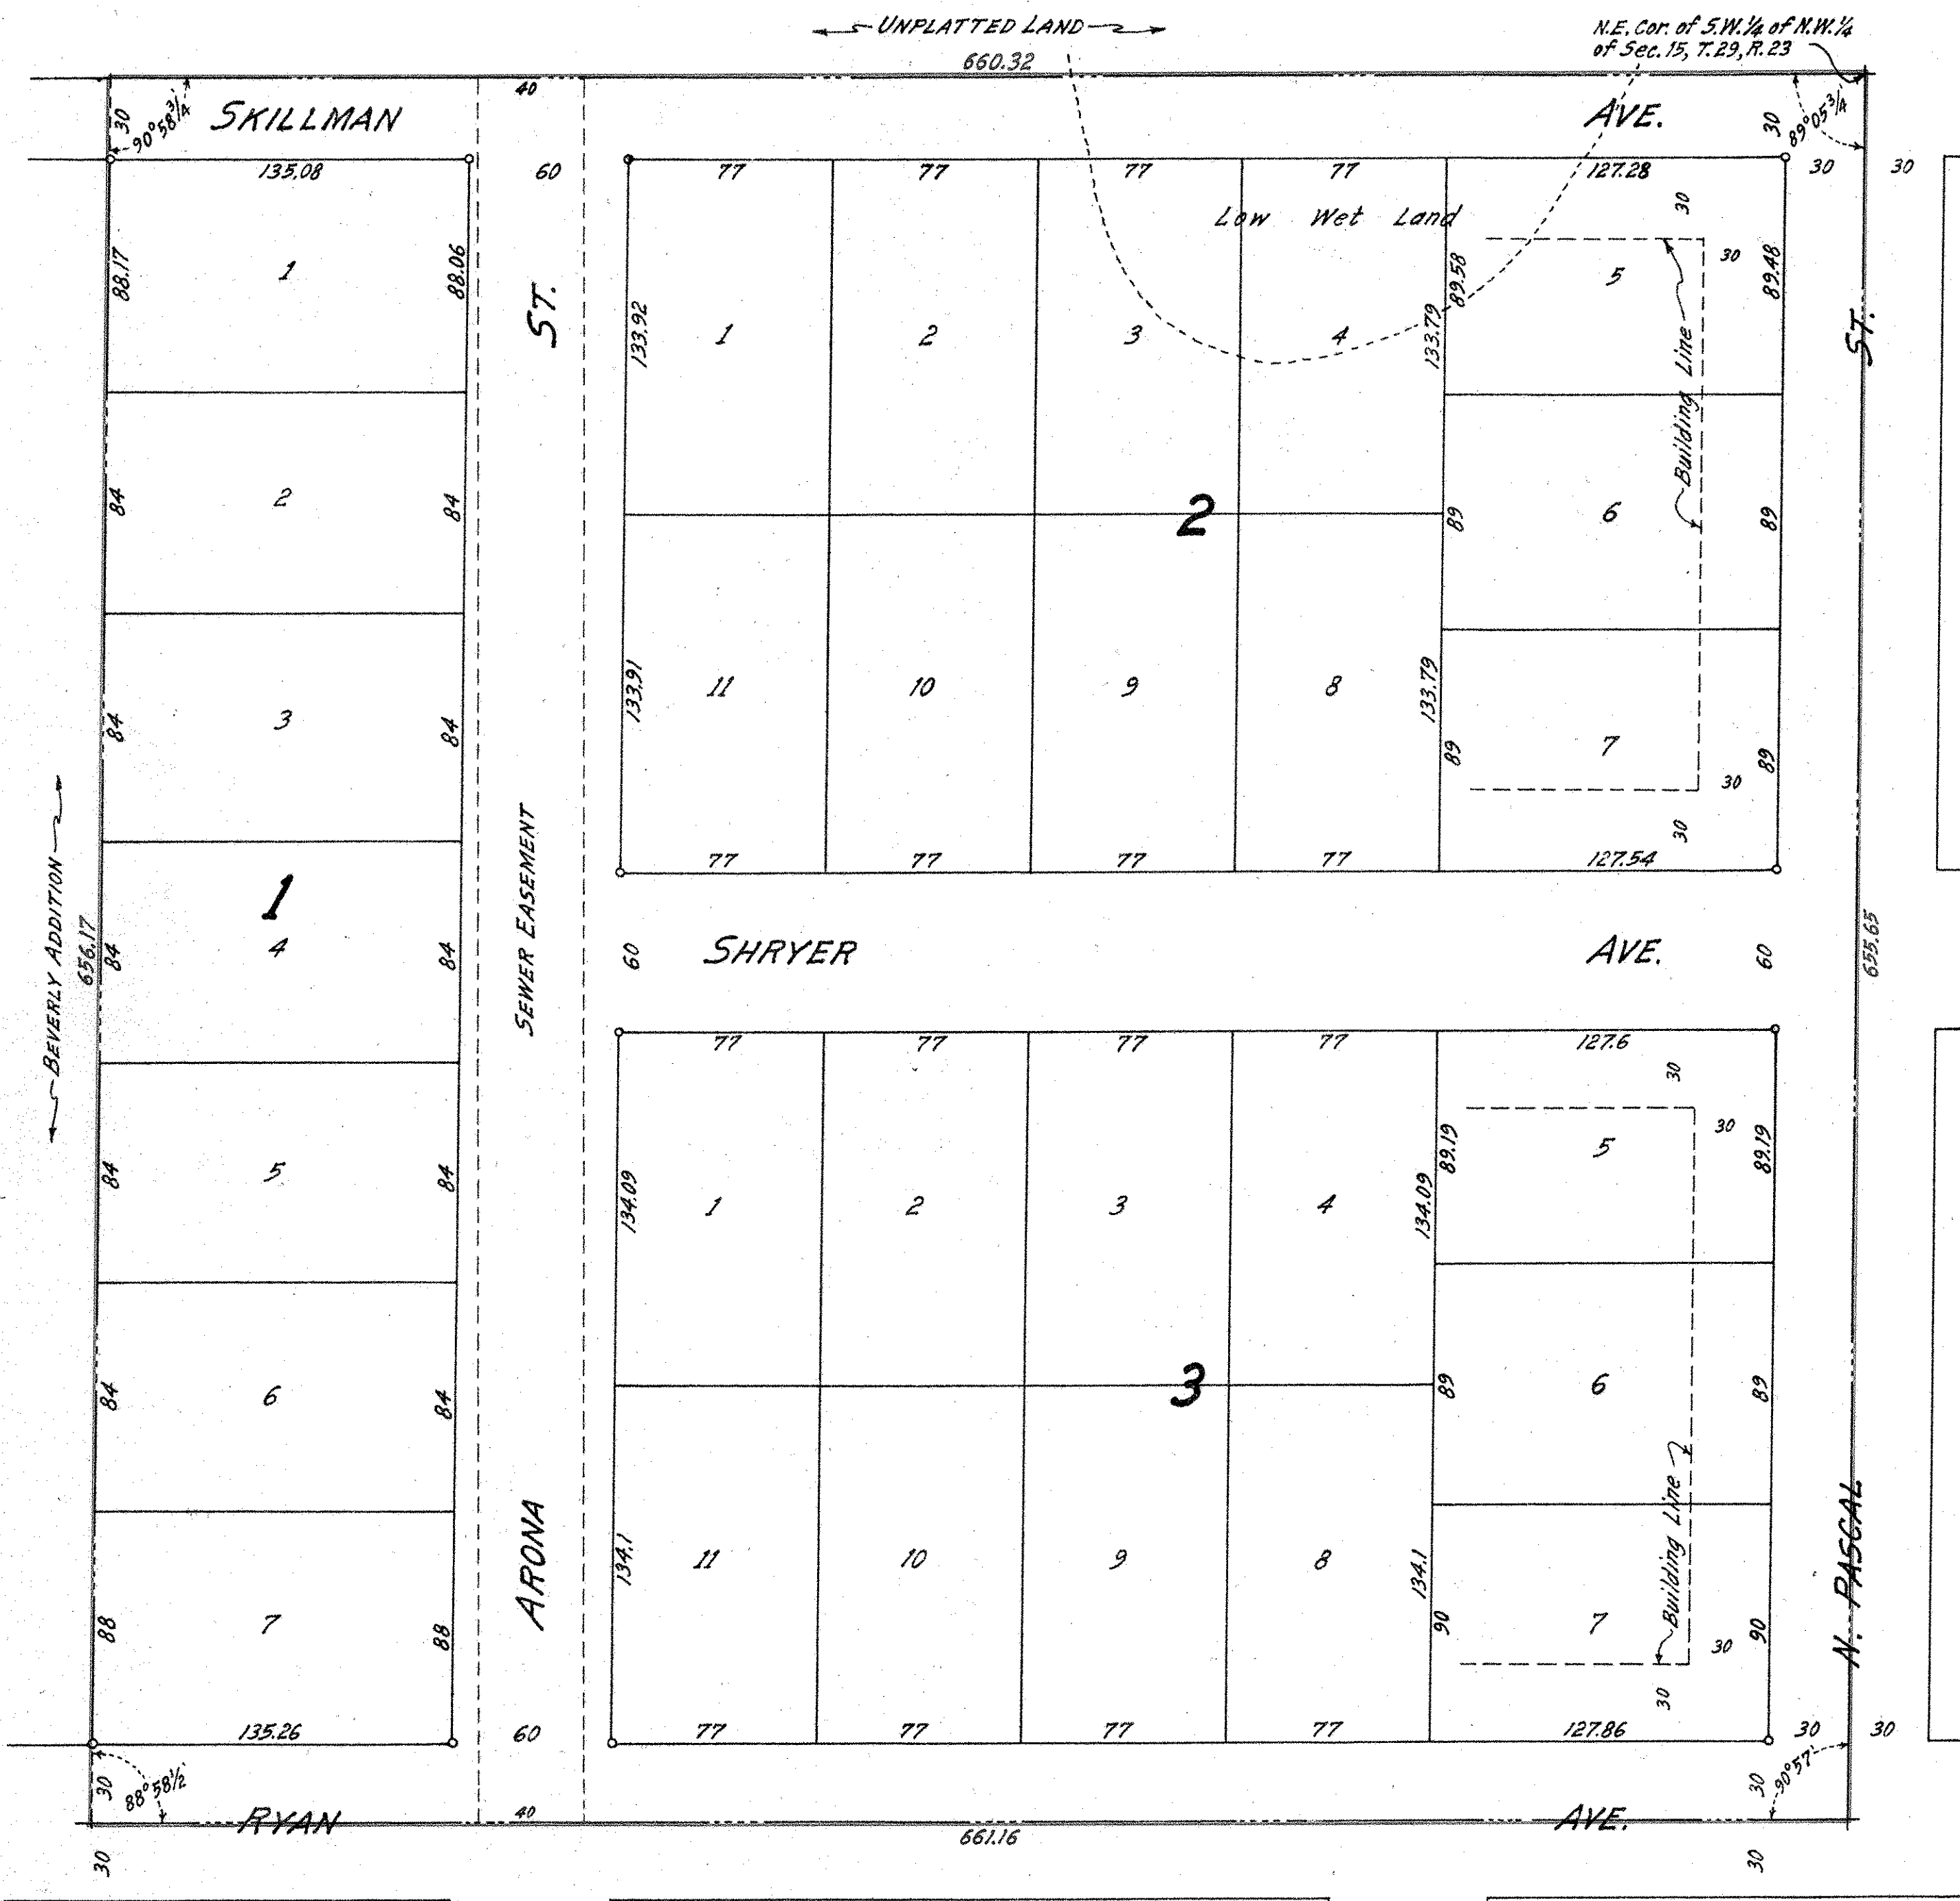

I hereby certify to having surveyed the property described on this plat as Kay-Reen Addition and have placed iron monuments at the corners shown and the same is correct.

There is no low wet ground nor any traveled road or easement on or across the same except as shown.

R. C. Wolfram
 Registered Land Surveyor
 Minnesota Certificate No. 1340

State of Minnesota }
 County of Ramsey } S.S.
 On this 3rd day of December, A. D. 1956, before me the undersigned personally appeared R. C. Wolfram, to me known to be the person described in and who executed to foregoing instrument and acknowledged that he executed the same as his free act and deed.

R. G. Johnson
 Notary Public, Ramsey County, Minnesota.
 My Commission expires 6-2-61

This is to certify that we, Raymond Harold Schacht and Karen M. Schacht, husband and wife, owners of the Northeast quarter (N.E. 1/4) of Southwest quarter (S.W. 1/4) of Northwest quarter (N.W. 1/4) of Section fifteen (15), Township twenty-nine (29), Range twenty-three (23), subject to public rights in Ryan Avenue and subject to sewer easement as shown on this plat, have caused the same to be surveyed and platted and hereafter known as Kay-Reen Addition as shown by this plat, and hereby dedicate to the public and for the public use forever all streets and avenues as shown.
 Witness our hands and seals this 14 day of December A. D. 1956.

In presence of
R. W. Schacht Raymond Harold Schacht
K. M. Schacht Karen M. Schacht

State of Wyoming }
 County of Natrona } S.S.
 On this 14 day of December A. D. 1956 before me the undersigned personally appeared Raymond Harold Schacht and Karen M. Schacht, husband and wife, to me known to be the persons described in and who executed the foregoing instrument and acknowledged that they executed the same as their free act and deed.

Marie C. Kaychin
 Notary Public, Natrona County, Wyoming.
 My Commission expires Aug 12 1959

Accepted by the Council _____ A. D. 1955
 Approved _____ A. D. 1955

B. H. Hummelstein
 Village Clerk
 Roseville, Minnesota.

Accepted and approved this 27th day of December A. D. 1956

Herbert S. West
Alvah D. Crampton Plat Commission
C. D. Job
Frank D. Margitelli Commissioner of Public Works