

MIDWAY HEIGHTS

ST PAUL

RAMSEY COUNTY, MINN.

STATE OF MINNESOTA, ss.
 County of Ramsey, ss.
 I, *John P. Nicholl*, Register of Deeds,
 do hereby certify that the within
 instrument was filed for record
 in this Office, at St. Paul, on the
 18th day of September, A.D.
 1885, at a clock, M., and
 that the same was duly recorded in
 Book 34 of Plats,
 pages 34 & 35.
 By *J.P. Nicholl*
 Register of Deeds.

I hereby certify to having surveyed and
 platted the property as described on this
 Map as "Midway Heights" and have placed
 Iron Monuments at the corners of each and
 block as shown on this Map; and the same
 is correct.

Thomas F. Nicholl
 Surveyor


State of Minnesota,
 County of Ramsey.

On this 22nd day of
 September A.D. 1885 personally appeared before
 the undersigned, *Thomas F. Nicholl* to me well
 known & acknowledged that he executed the fore-
 going certificate as his own free act and deed.

Charles E. Fairchild
 Notary Public
 Ramsey Co. Minn.

This plat document
 is an UNOFFICIAL
 copy of a
 Subdivision Plat or
 Registered Land Survey
 and is made available for
 information purposes only.

To obtain an official copy
 please contact the Ramsey
 County Recorder's Office.

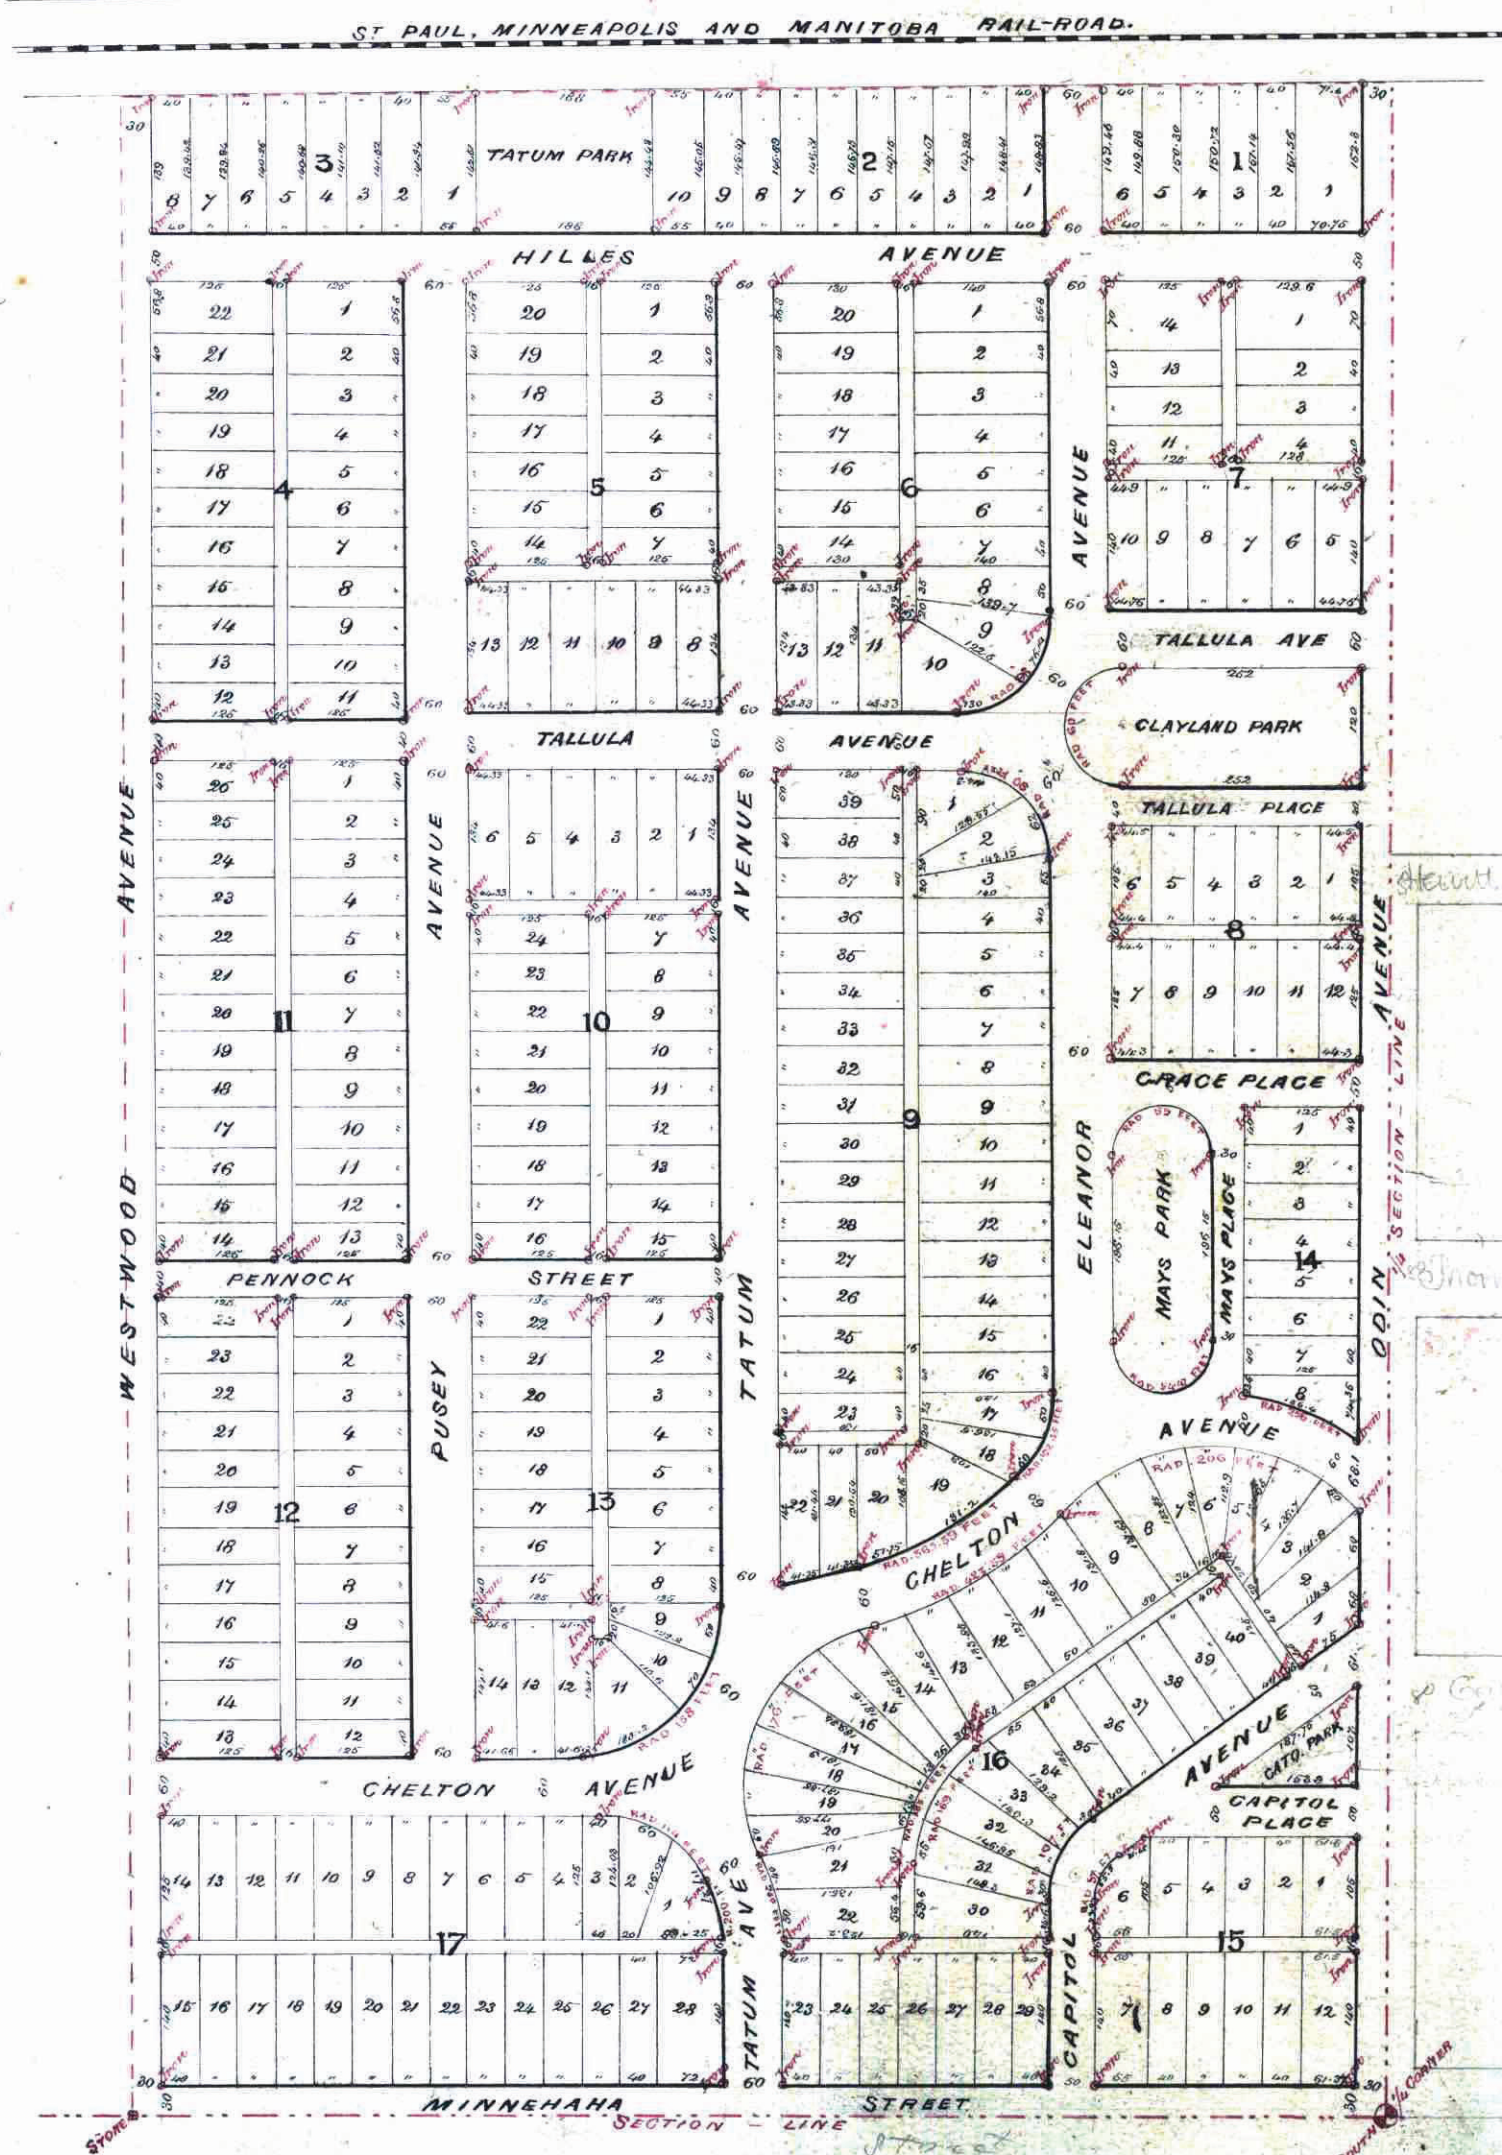

This is to certify that *Samuel C. Tatum*
 and *Bleanor Tatum* of Cincinnati, Ohio, and
Hannah Tatum of Philadelphia, Pennsylvania,
 proprietors of the eastern portion of the South West
 Quarter (1/4) of Section Twenty eight (28) Township
 Twenty nine (29) Range Twenty three (23) have caused
 the same to be surveyed and platted and hereafter
 known as "Midway Heights" as shown by this Plat
 and hereby dedicated to the public and for the public
 use for ever all the Streets, Avenues, Parks, and
 here in indicated.
 Witness our hands and Seals, this 1st day of
 September 1885

In presence of
John J. Hall
Ranlin Jones
Samuel Tatum
Bleanor Tatum
Hannah Tatum
 by *Samuel Tatum* Attorney in fact

State of Ohio,
 County of Hamilton.
 On this 1st day of
 September A.D. 1885 personally came before me the
 undersigned, *Samuel C. Tatum* and *Bleanor Tatum*
 to me known, and who acknowledged that they executed
 the foregoing certificate for the uses and purposes
 therein expressed.

Ranlin Jones
 Notary Public
 Hamilton County, Ohio

State of Ohio,
 County of Hamilton.
 On this 1st day of
 September A.D. 1885 personally came before me the
 undersigned *Hannah Tatum* to me known, and who
 acknowledged that she executed the foregoing certificate
 for the uses and purposes therein expressed.

Ranlin Jones
 Notary Public
 Hamilton County, Ohio

Accepted and approved, this 1st day of Sept. A.D. 1885

S. P. Holson
Joe Stanley
 Plat Commissioners

Thereby recommend the acceptance of the within Plat by the
 Common Council

Taxes paid

James O'Brien
 County Auditor, Ramsey
 Ramsey County, Minn.

R. W. Rundlett
 City Engineer.

Assessments Paid
George Pico
 City Treasurer
 St. Paul,
 Chapin City

Accepted by the Common Council of the City of St. Paul on
 the 17th day of Sept. 1885

W. H. Woodcock
 City Clerk.