


# WINDWARD HEIGHTS NO. 5

MOUNDS VIEW, TOWNSHIP  
RAMSEY COUNTY, MINNESOTA

CHARLES O GEORGI COMPANY  
CIVIL ENGINEERING & LAND SURVEYING

SCALE 1" = 100'

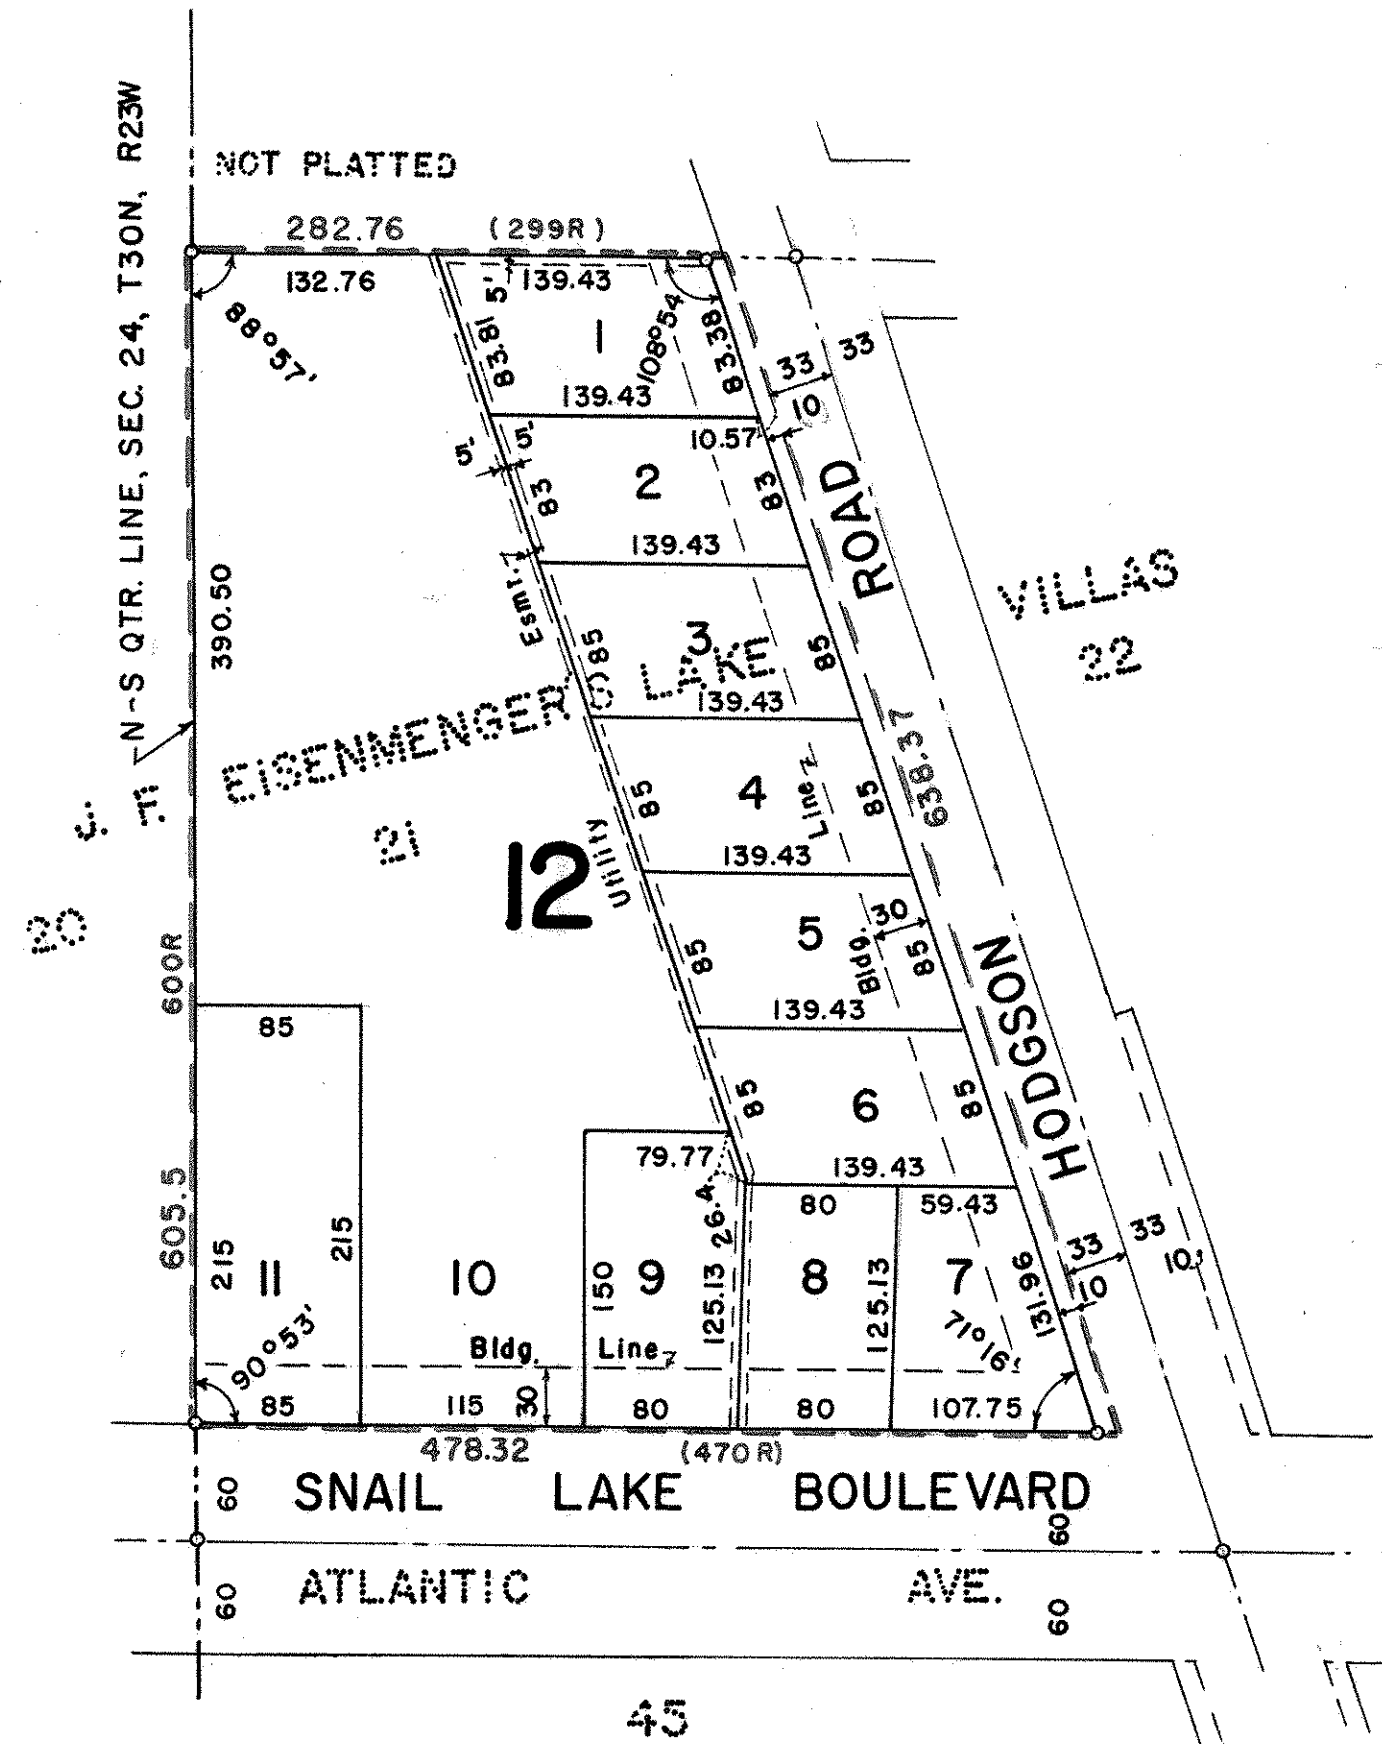

I hereby certify to having surveyed the property described on this plat as WINDWARD HEIGHTS NO. 5 and have placed iron monuments at the corners shown and the same is correct. There is no low wet ground nor any traveled road or easement on or across same except as shown.

*Charles O. Georgi*  
Registered Land Surveyor  
Minnesota Certificate No. 3960

State of Minnesota, s.s.  
County of Ramsey

On this 12<sup>th</sup> day of December, A.D. 1956, before me, the undersigned, personally appeared CHARLES O. GEORGI to me known to be the person described in and who executed the foregoing instrument and acknowledge that he executed the same as his free act and deed.

*B. H. Hammersten*  
Notary Public, Ramsey County, Minnesota  
My Commission expires April 24, 1958

B. H. HAMMERSTEN, Roseville, Minn.  
Notary Public, Ramsey County, Minn.  
My commission expires Sept. 24, 1958.

This is to certify that we REHBEIN-HUSNIK CONSTRUCTION, Inc., and WAYNE E. WILBER and HAZEL M. WILBER, husband and wife owners of Lot 21, J. F. EISENMENGER'S LAKE VILLAS have caused the same to be surveyed and platted and hereafter known as WINDWARD HEIGHTS NO. 5 as shown by this plat, and hereby dedicate to the public and for public use forever all roads and easements as shown.

Witness our hands and seal this 18<sup>th</sup> day of December, 1956

In the presence of:

<i>Art Labonne</i>	<i>Francis A. Husnik</i>
<i>Echel J. Scheiber</i>	<i>Raymond A. Rehbein</i>
<i>Robert Poltha</i>	<i>Wayne E. Wilber</i>
<i>Louis LaTondra Jr.</i>	<i>Hazel M. Wilber</i>

State of Minnesota, s.s.  
County of Ramsey

On this 28<sup>th</sup> day of December, A.D. 1956, before me, appeared FRANCIS A. HUSNIK and RAYMOND A. REHBEIN who each being duly sworn did say that they are respectively the President and Secretary of the REHBEIN-HUSNIK CONSTRUCTION, Inc., a Minnesota Corporation, the corporation named in the foregoing instrument and the seal affixed to same instrument is the corporate seal of said corporation and that said instrument was signed and sealed in behalf of said corporation by authority of its Board of Directors and said President and said Secretary acknowledge said instrument to be the free act and deed of said corporation.

*Daune Cronquist*  
Notary Public, Ramsey County, Minnesota  
My Commission expires April 27, 1963

Accepted and approved by the Board of County Commissioners this 4<sup>th</sup> day of February 1957, Ramsey County, Minnesota

*Gene Amundson*  
County Auditor, Ramsey County, Minnesota

Accepted and approved by the Township Board of Mounds View Township this 28<sup>th</sup> day of Dec 1956 A.D.

*John Koontz*  
Village Clerk

State of Minnesota, s.s.  
County of Ramsey

On this 28<sup>th</sup> day of December, A.D. 1956, before me, the undersigned, personally appeared WAYNE E. WILBER and HAZEL M. WILBER, husband and wife, to me known to be the persons described in and who executed the foregoing instrument and acknowledge that they executed the same as their free act and deed

*Daune Cronquist*  
Notary Public, Ramsey County, Minnesota  
My Commission expires April 27, 1963

Accepted and approved this 31<sup>st</sup> day of January, 1957 A.D.

*Herbert S. West*

*Alvord B. Granton*

*P. D. Joeks* Plat Commission

*Frank D. Maggill* Commissioner of Public Works

Recorded Feb. 19, 1957

Att: 1421293