

# W.S. MONROE'S.


11

## SUB-DIVISION OF LOT 3 BLOCK 2 COLLEGE PLACE EAST DIVISION.

SCALE 1 INCH = 20 FEET.

ELMER & MORRISON  
SURVEYORS

○ REPRESENTS MONUMENT.

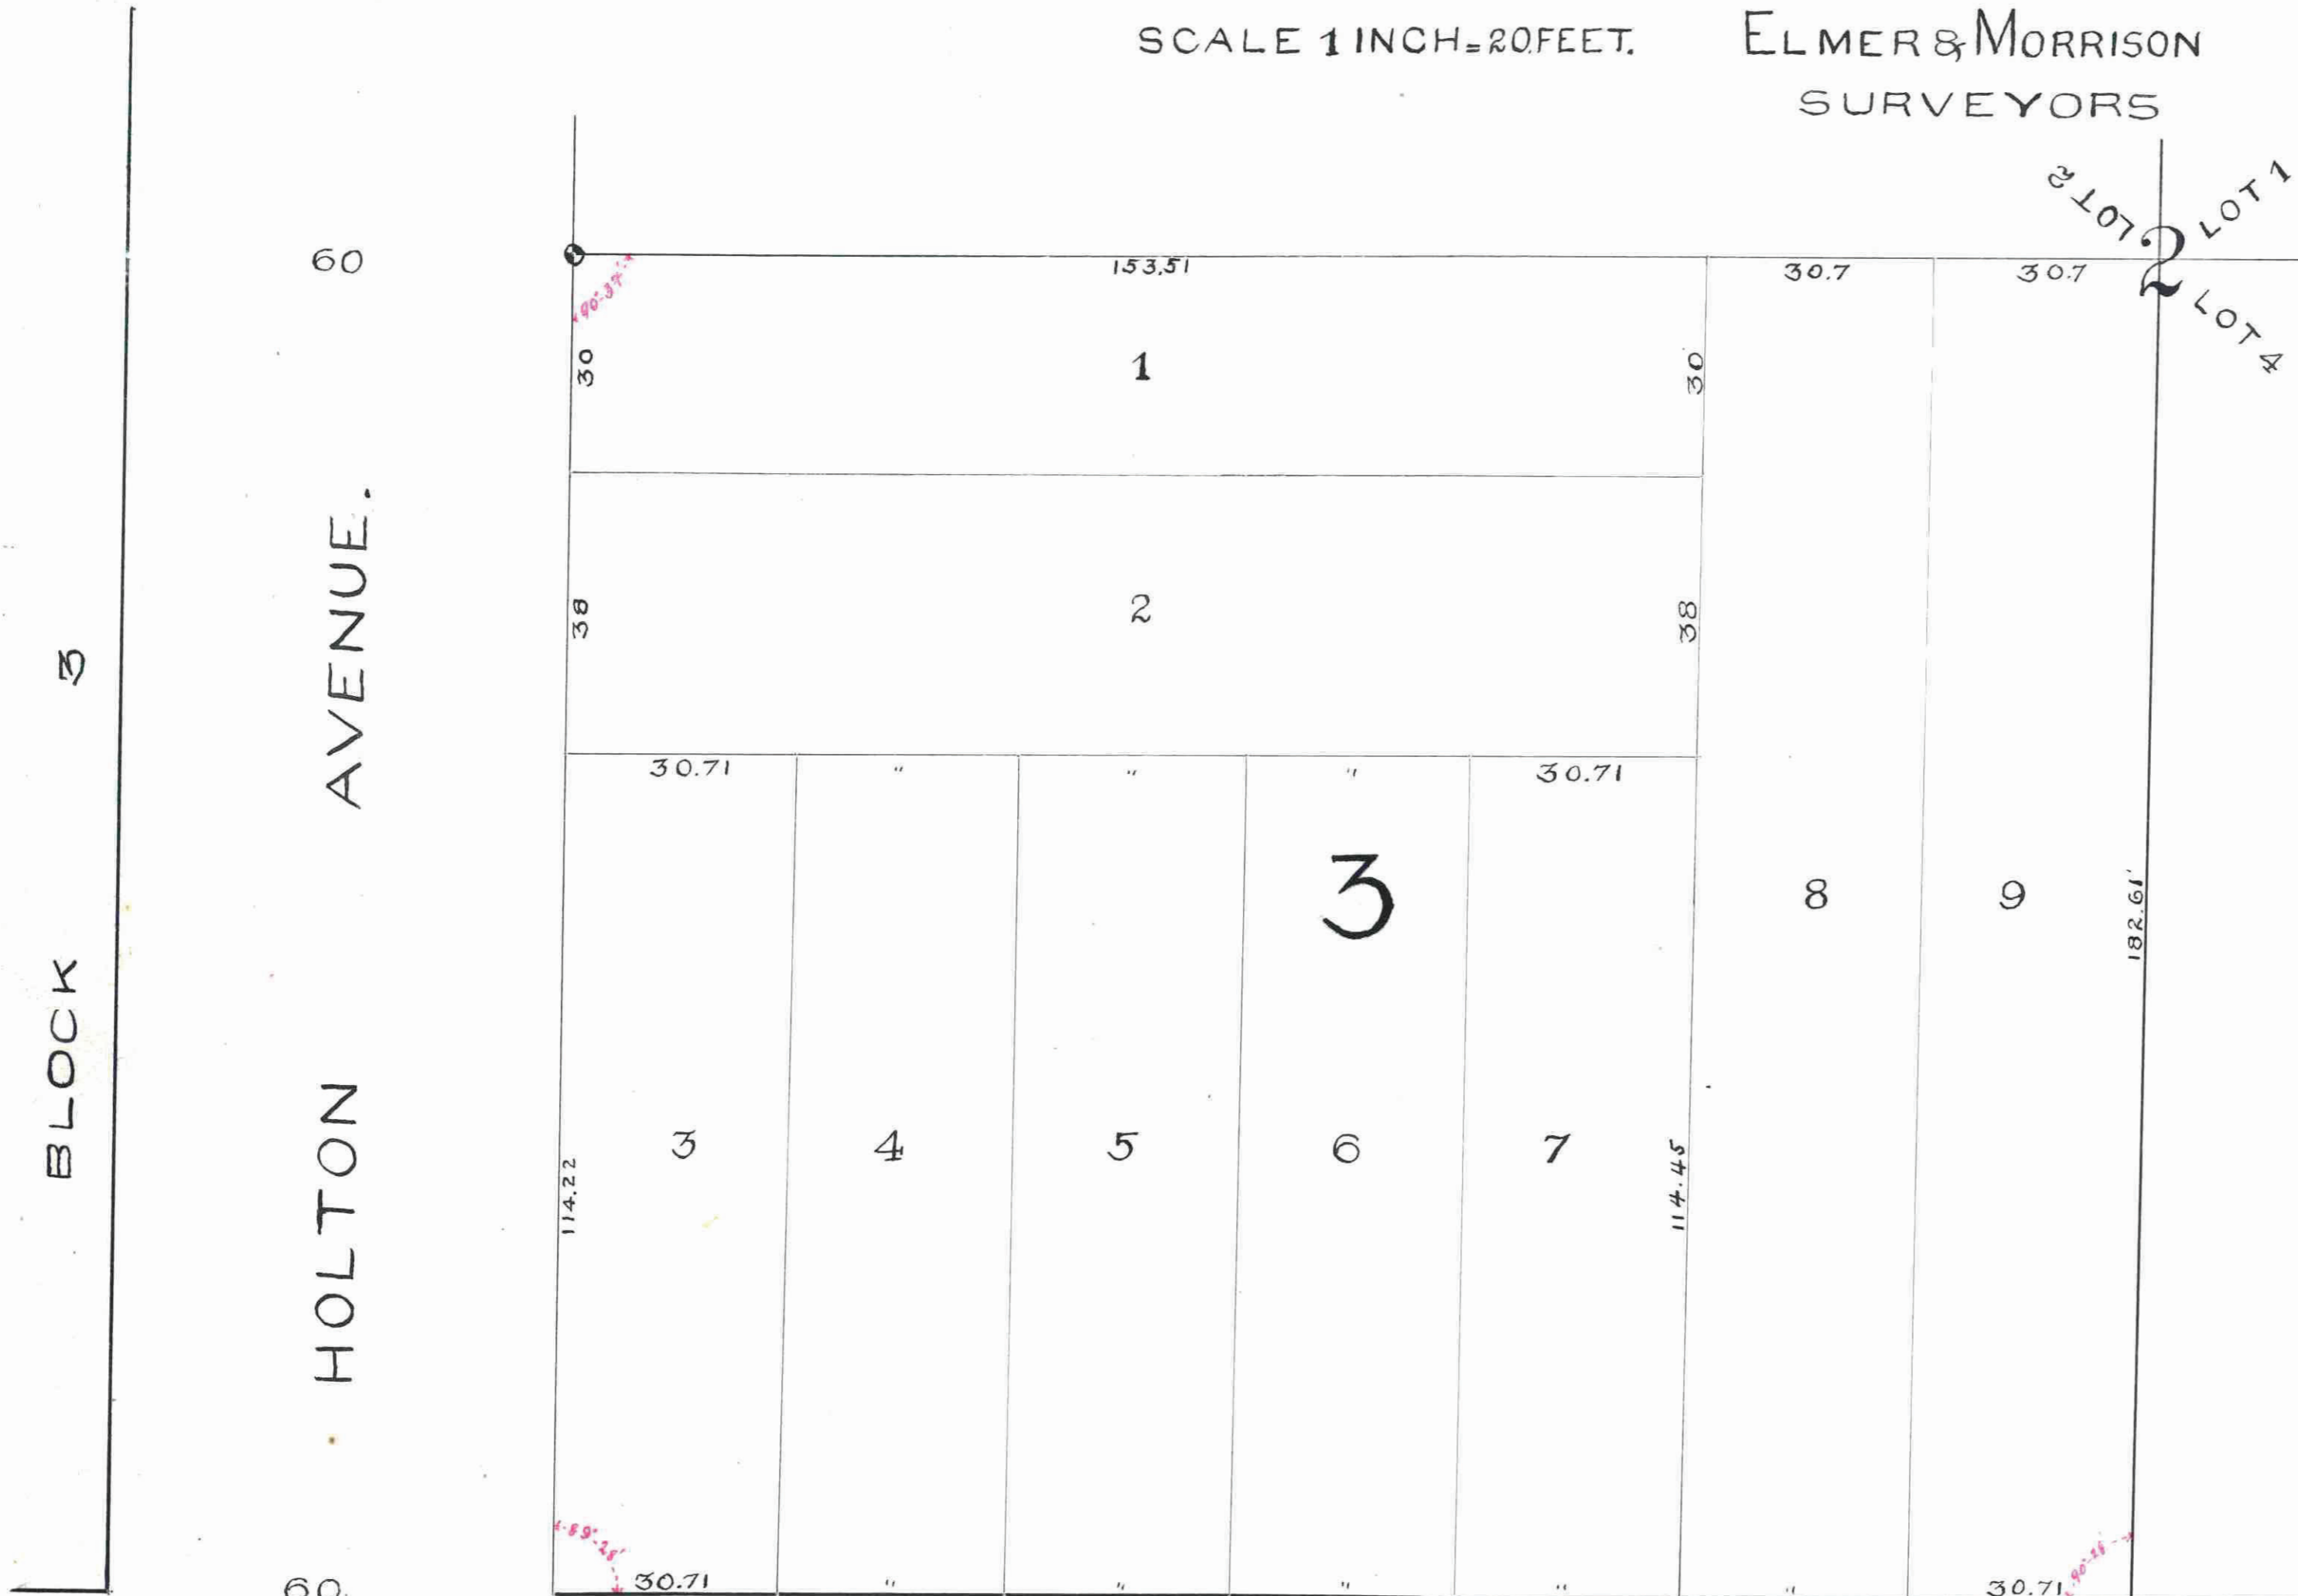

This is to certify that Clifton P. Lewis Bachelor, proprietor of Lot 3, Block 2, College Place East Division, has caused the same to be surveyed and platted, and hereafter known as, "W.S. Monroe Sub-Division of Lot 3, Block 2, College Place, East Division" as shown by this plat.  
Witness my hand and seal, this 27th day of May A.D. 1886  
In presence of  
H. N. Elmer } Clifton P. Lewis  
George S. Jenkins }

We hereby certify to having surveyed and platted the property so described on this map as "W.S. Monroe Sub-Division of Lot 3, Block 2, College Place East Division" and have placed iron monuments at the corners of each and every block as shown on this map, and the same is correct.  
Elmer & Morrison  
Surveyors.

Accepted and approved this 29th day of May A.D. 1886  
H. N. Elmer } City Commissioners  
Geo. S. Jenkins }

Taxes Paid June 11th 1886  
James O'Brien  
County Auditor  
Ramsey Co. Minnesota  
Assessments Paid

City Treasurer  
St. Paul

State of Minnesota } ss.  
County of Ramsey } ss.  
On this 27th day of May A.D. 1886, personally came before me, the undersigned, Clifton P. Lewis to me well known and he acknowledged that he executed the foregoing certificate for the uses and purposes therein expressed as his own free act and deed.  
H. S. Monroe  
Notary Public  
Ramsey County Minnesota

State of Minnesota } ss.  
County of Ramsey } ss.  
On this 27th day of May A.D. 1886, personally appeared before the undersigned, John H. Morrison to me well known to be a member of the firm of Elmer and Morrison and acknowledged that he executed the foregoing certificate as his own free act and deed.  
H. S. Monroe  
Notary Public  
Ramsey Co. Minnesota

I hereby recommend the acceptance of the within plat by the Common Council.  
L. W. Randall  
City Engineer

Accepted by the Common Council of the City of St. Paul on the 8th day of June A.D. 1886  
W. H. Stewart  
City Clerk

STATE OF MINNESOTA } ss.  
County of Ramsey } ss.  
Office of the Register of Deeds.  
This is to certify that the within instrument was filed for record in this office, at St. Paul, on the 27th day of May A. D. 1886, at 11:30 o'clock A. M., and that the same was duly recorded in Book No. 2 of \_\_\_\_\_ pages.  
Register of Deeds.

CITY TREASURER'S OFFICE  
ST. PAUL, MINN.  
JUN 5 1886  
ASSESSMENTS PAID  
Geo. S. Jenkins  
CITY TREASURER

COUNTY TREASURER  
ST. PAUL, MINN.  
JUN 7 1886  
1885 TAX PAID  
W. H. Stewart  
CITY CLERK

This plat document is an UNOFFICIAL copy of a Subdivision Plat or Registered Land Survey and is made available for information purposes only.  
To obtain an official copy please contact the Ramsey County Recorder's Office.