

KROISS ADDITION


MAPLEWOOD

MINNESOTA

SCALE 1 IN = 60 FT.
O INDICATES IRON MONUMENT.

K. ANKER
SURVEYOR

Center of Section 10, T.29N., R.22W.

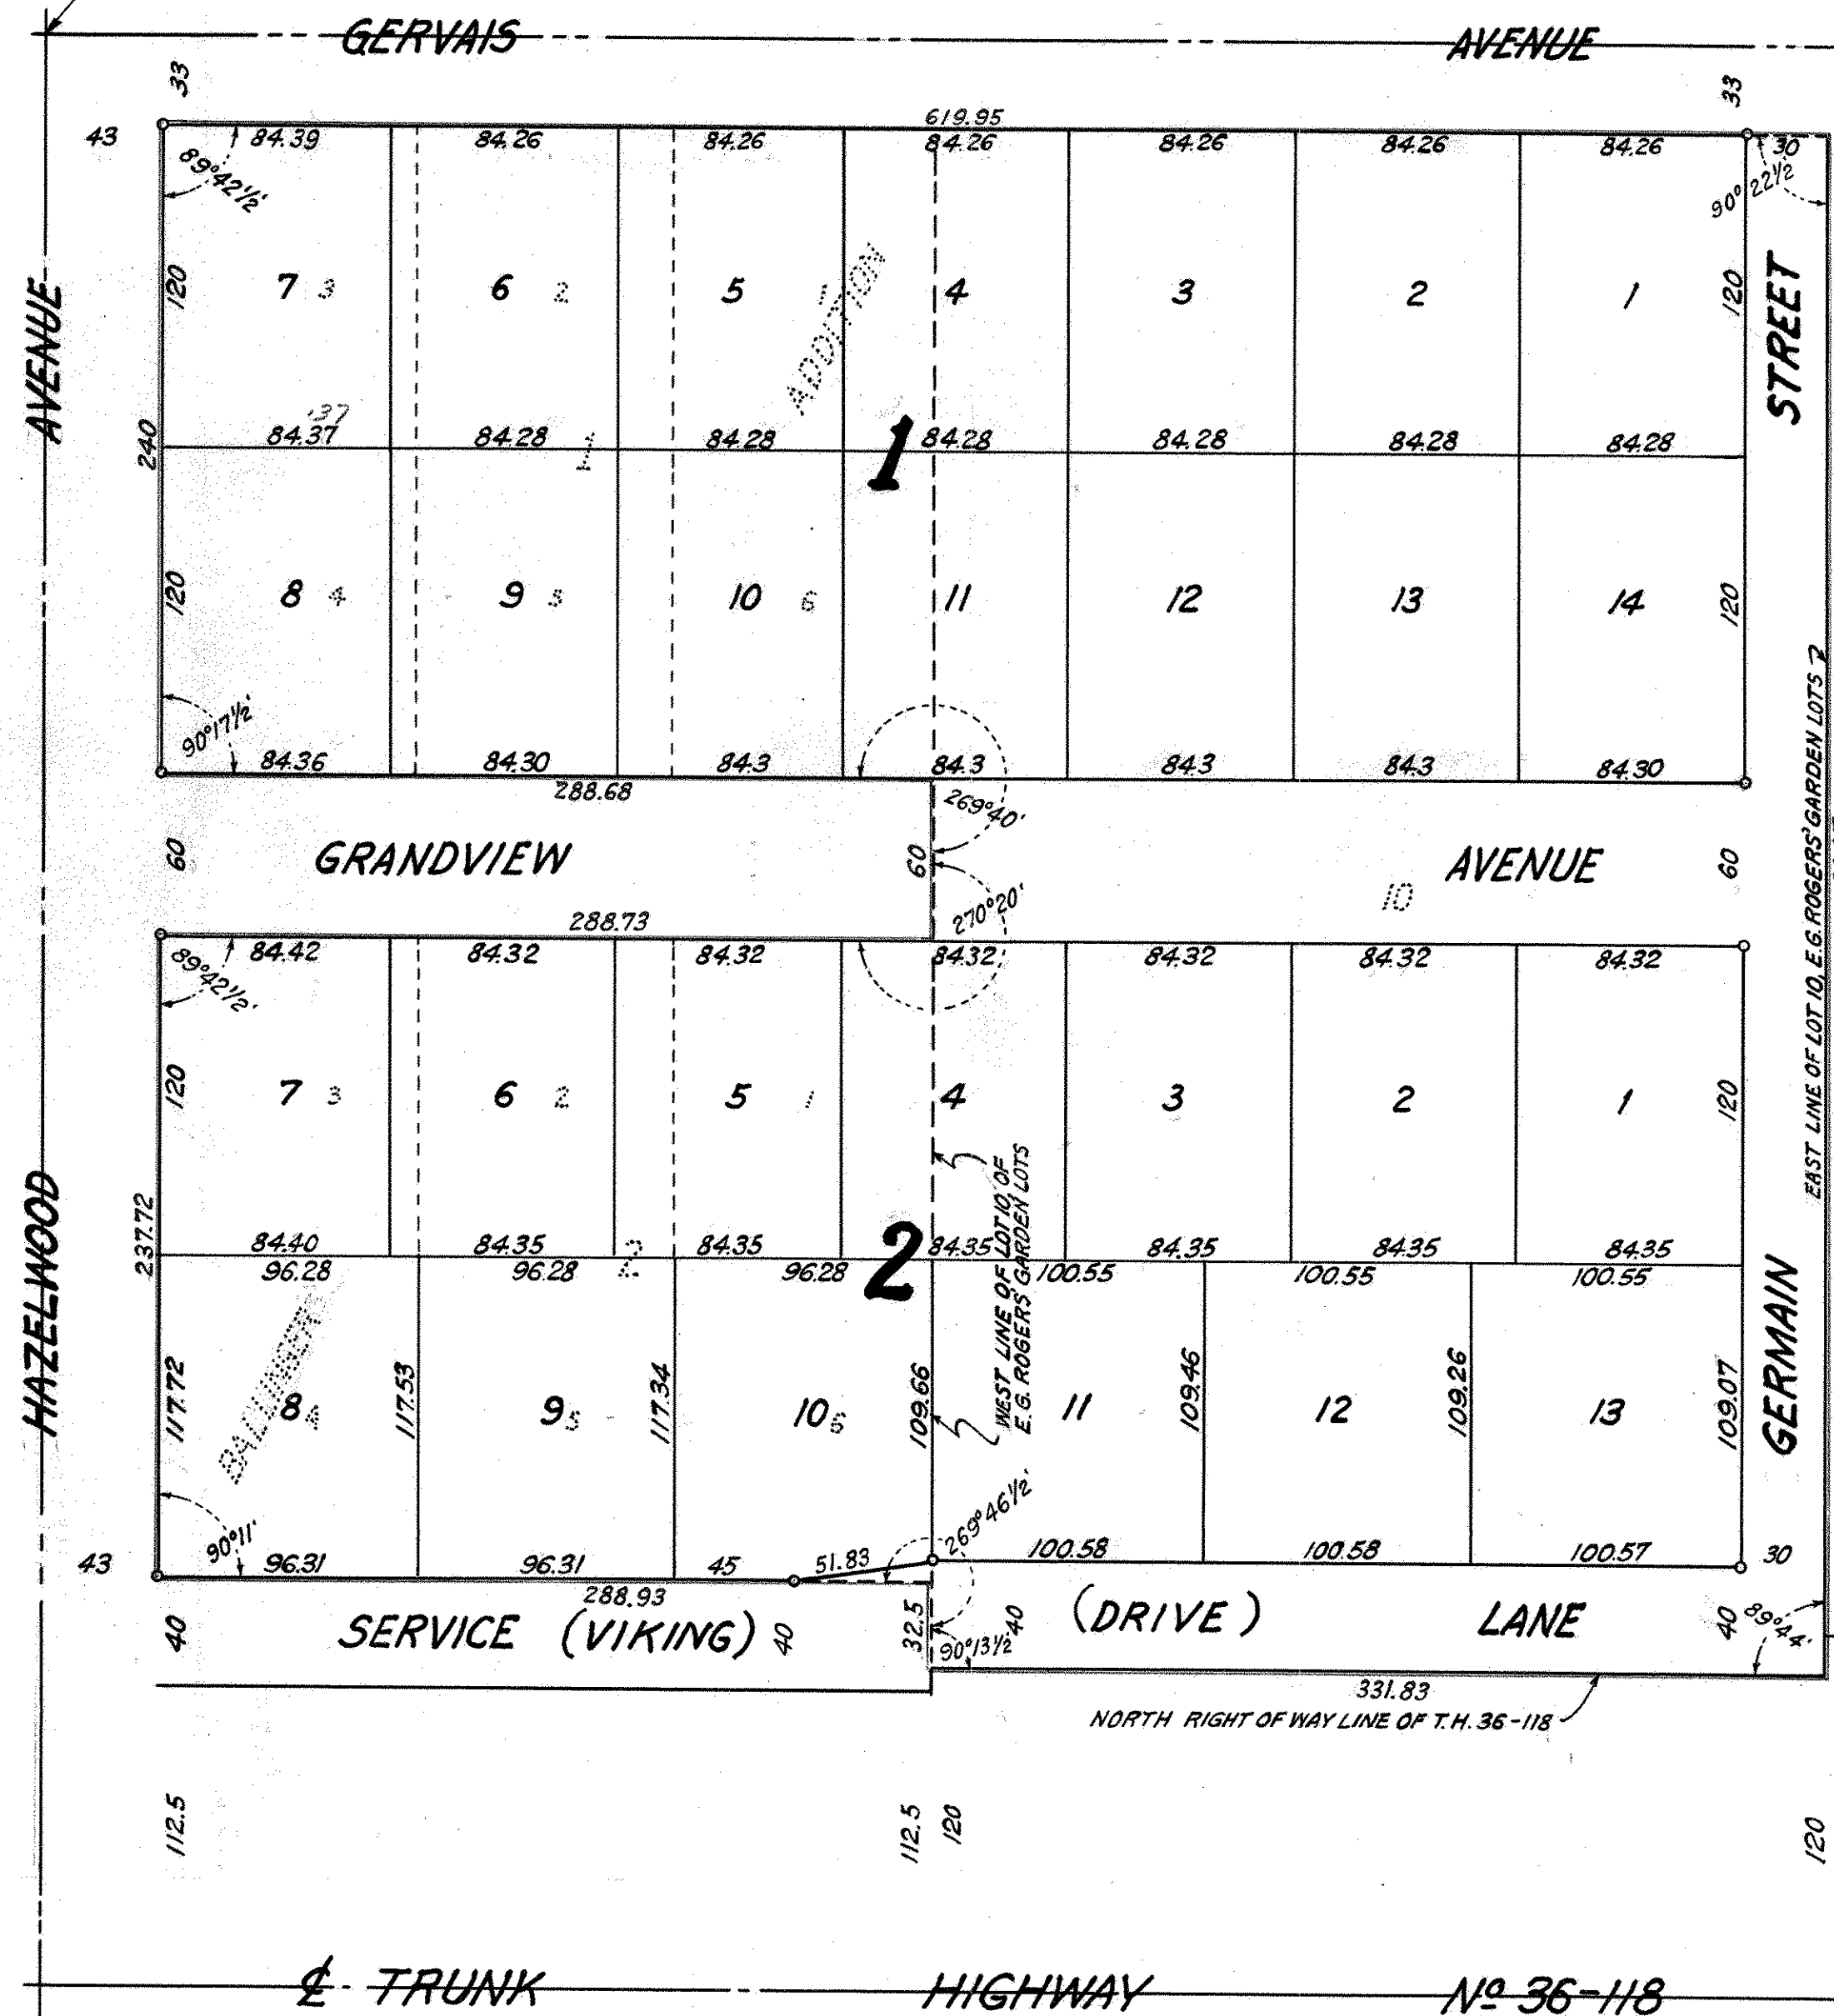

This is to certify that we, Raymond J. Kroiss and Margaret C. Kroiss, husband and wife, owners of that part of Lot 10 lying North of Trunk Highway 36-118 of the recorded plat of E. G. Rogers' Garden Lots and all of Blocks 1 and 2 of the recorded plat of Ballinger Addition, on file and of record in the Office of the Register of Deeds in and for Ramsey County, Minnesota, have caused the same to be surveyed and platted and hereafter known as Kroiss Addition as shown by this plat and hereby dedicate to the public and for the public use forever all streets, avenues and lanes as shown.

Witness our hands and seal this 5th day of June A.D. 1957

In presence of

Henry P. Storg, Jr. *Raymond J. Kroiss*
Margaret C. Kroiss

State of Minnesota }
County of Ramsey } s.s.

On this 5th day of June A.D. 1957, before me the undersigned personally appeared Raymond J. Kroiss and Margaret C. Kroiss, husband and wife, to me known to be the persons described in and who executed the foregoing instrument and acknowledged that they executed the same as their free acts and deeds.

Fred A. Kueppers, Jr.
Notary Public, Ramsey County, Minnesota.
My Commission expires _____

FRED A. KUEPPERS, JR.
Notary Public, Ramsey County, Minn.
My Commission Expires Feb. 10, 1964.

Accepted by the Council June 6th A.D. 1957

Approved June 6th A.D. 1957

James R. Schmitz Village Clerk

Accepted and approved this 10th day of June A.D. 1957

Herbert West }
Abah D. Gagnier } Plat Commission
C. J. Fohs }
Frank D. Mengitelli } Commissioner of Public Works

Recorded July 2, 1957

A#: 1430654

I hereby certify to having surveyed the property described on this plat as Kroiss Addition and have placed iron monuments at the corners shown and the same is correct.

There is no low wet ground nor any traveled road or easement on or across same except as shown.

K. Anker
Registered Surveyor
Minnesota Certificate No. 2042

State of Minnesota }
County of Ramsey } s.s.

On this 20th day of May A.D. 1957 before me the undersigned, personally appeared Knute Anker to me known to be the person described in and who executed the foregoing instrument and acknowledged that he executed the same as his free act and deed.

J. H. Sullivan
Notary Public, Ramsey County, Minnesota
My Commission expires _____

J. H. SULLIVAN
Notary Public, Ramsey County, Minn.
My Commission Expires Feb. 11, 1963.