


SHOREWOOD HILLS No. 6

ARDEN HILLS, MINN.

SCALE - 1 INCH = 100 FEET
O INDICATES IRON MONUMENT

R.C. WOLFGRAM
SURVEYOR

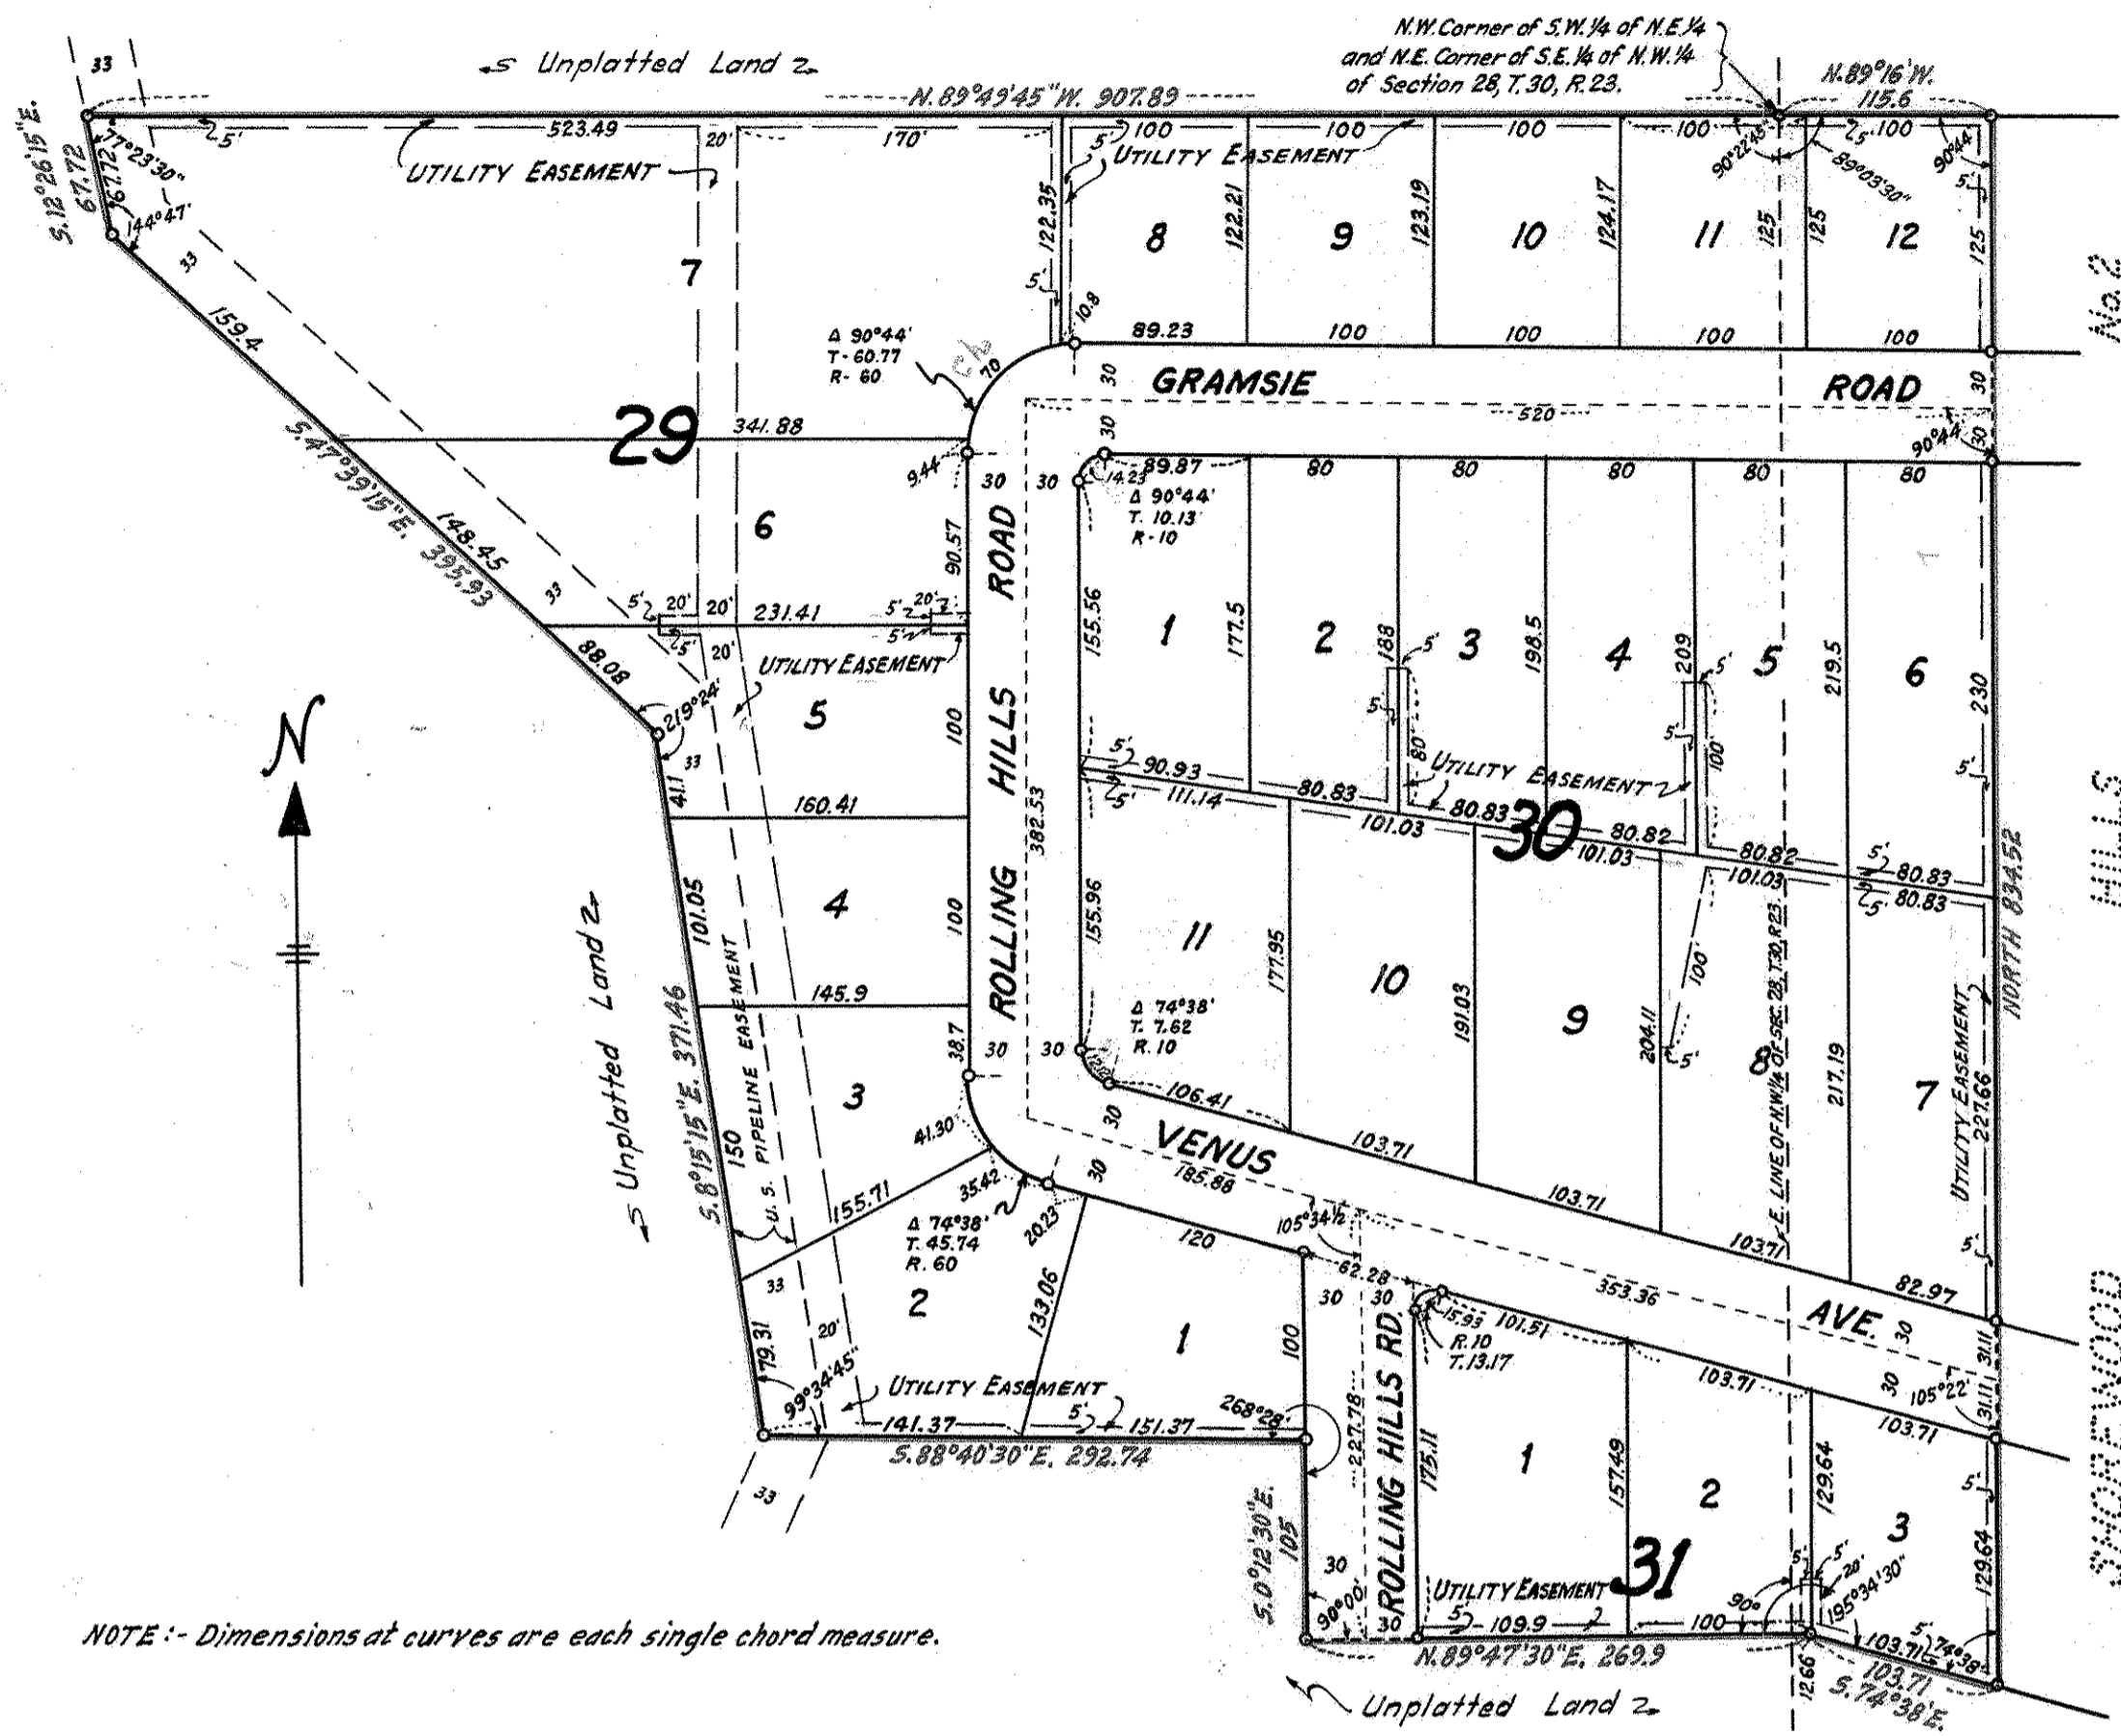

NOTE: - Dimensions at curves are each single chord measure.

I hereby certify to having surveyed the property described on this plat as Shorewood Hills No. 6 and have placed iron monuments at the corners shown and the same is correct. There is no low wet ground nor any traveled road or easement on or across same except as shown.

R.C. Wolfram
Registered Surveyor
Minnesota Certificate No. 1340

State of Minnesota } s.s.
County of Ramsey }
On this 17th day of May, A.D. 1957
before me the undersigned personally appeared R.C. Wolfram,
to me known to be the person described in and who executed the foregoing instrument and acknowledged that he executed the same as his free act and deed.

W. J. Beggin
Notary Public, Ramsey County, Minnesota.
My Commission expires 6-2-61

Accepted and approved this 10th day of July, A.D. 1957

Herbert West
Alph J. Crompton Plat Commission
C. D. Johnson
Frank Magistella Commissioner of Public Works

Accepted by the Council June 24, A.D. 1957

Approved June 24, A.D. 1957
Louise E. Stenquist Village Clerk

This is to certify that S.J. Krannak and Erna B. Krannak, husband and wife, and Walter J. Beggin and Marion E. Beggin, husband and wife, Laudie Kazalek and Eunice Kazalek, husband and wife, and William L. Wilcox and Shirley Jean Wilcox, husband and wife, and Paul Co., Incorporated, a Minnesota corporation, owners, and Minnesota Federal Savings and Loan Association, a corporation organized under the laws of the United States of America, and Mutual Service Life Insurance Company, a Minnesota corporation, mortgagees, of all that part of the Southwest 1/4 of Northeast 1/4 and of the Southeast 1/4 of Northwest 1/4 of Section 28, Township 30, Range 23 described as follows: Beginning at the Northwest corner of Shorewood Hills No. 2, thence N. 89°16'W., 115.6 feet on the North line of said Southwest 1/4 of Northeast 1/4 to the Northwest corner thereof; thence N. 89°49'45\"

Witness our hands and seals this 18th day of May, A.D. 1957

In presence of
Fred J. Rahr
Reggie Hanson
Fred J. Rahr
Leola E. Hanson
S.J. Krannak
Erna B. Krannak
Fred J. Rahr
Leola E. Hanson
Adella Wardrem
Agnes Olson
Audrey E. Bultink
Dorothy Weimer
Gladys Kuehn
Robert M. Michalek

S.J. Krannak Erna B. Krannak
Walter J. Beggin Marion E. Beggin
Laudie Kazalek Eunice Kazalek
William L. Wilcox Shirley Jean Wilcox
Paul Co., Incorporated.
By Edgar Vaughn Its President By John L. Hamel Its Secretary
Minnesota Federal Savings and Loan Association
By Al Olson Its President + Treasurer By W. J. Beggin Its Vice President
Mutual Service Life Insurance Company
By B. J. Sheenfeldt Its Vice Pres. By Donald M. Ruff Its Secretary

State of Minnesota } s.s.
County of Ramsey }
On this 18th day of May, A.D. 1957 before me the undersigned personally appeared S.J. Krannak and Erna B. Krannak, husband and wife and Laudie Kazalek and Eunice Kazalek, husband and wife, to me known to be the persons described in and who executed the foregoing instrument and acknowledged that they executed the same as their free acts and deed.

Fred J. Rahr
Notary Public, Ramsey County, Minnesota.
My Commission expires Jan 8, 1960

State of Minnesota } s.s.
County of Ramsey }
On this 18th day of May, A.D. 1957 before me the undersigned personally appeared Walter J. Beggin and Marion E. Beggin, husband and wife, to me known to be the persons described in and who executed the foregoing instrument and acknowledged that they executed the same as their free acts and deed.

Fred J. Rahr
Notary Public, Ramsey County, Minnesota.
My Commission expires Jan 8, 1960

State of Minnesota } s.s.
County of Ramsey }
On this 20th day of May, A.D. 1957 before me the undersigned personally appeared William L. Wilcox and Shirley Jean Wilcox, husband and wife, to me known to be the persons described in and who executed the foregoing instrument and acknowledged that they executed the same as their free acts and deed.

Fred J. Rahr
Notary Public, Ramsey County, Minnesota.
My Commission expires Jan 8, 1960

State of Minnesota } s.s.
County of Ramsey }
On this 28th day of May, A.D. 1957 before me appeared Edgar Vaughn and John L. Hamel, who each being duly sworn did say that they are respectively the President and Secretary of Paul Co., Incorporated, a Minnesota corporation, the corporation named in the foregoing instrument and the seal affixed to same instrument is the corporate seal of said corporation and that said instrument was signed and sealed in behalf of said corporation by authority of its Board of Directors, and said Edgar Vaughn and said John L. Hamel acknowledged said instrument to be the free act and deed of said corporation.

Agnes Olson
Notary Public, Ramsey County, Minnesota.
My Commission expires April 30, 1963

State of Minnesota } s.s.
County of Ramsey }
On this 29th day of May, A.D. 1957 before me appeared Al Olson and W. J. Beggin, who each being duly sworn did say that they are respectively the Vice President and Vice Pres. & Secy of Minnesota Federal Savings and Loan Association, a corporation organized under the laws of the United States of America, the corporation named in the foregoing instrument and the seal affixed to same instrument is the corporate seal of said corporation and that said instrument was signed and sealed in behalf of said corporation by authority of its Board of Directors, and said Al Olson and said W. J. Beggin acknowledged said instrument to be the free act and deed of said corporation.

Shirley Jean Wilcox
Notary Public, Ramsey County, Minnesota.
My Commission expires June 21, 1963

State of Minnesota } s.s.
County of Ramsey }
On this 5 day of June, A.D. 1957 before me appeared B. J. Sheenfeldt and Donald M. Ruff, who each being sworn did say that they are respectively the Vice President and Secretary of Mutual Service Life Insurance Company, a Minnesota corporation, the corporation named in the foregoing instrument and the seal affixed to same instrument is the corporate seal of said corporation and that said instrument was signed and sealed in behalf of said corporation by authority of its Board of Directors, and said B. J. Sheenfeldt and said Donald M. Ruff acknowledged said instrument to be the free act and deed of said corporation.

Olivia Jendrya
Notary Public, Ramsey County, Minnesota.
My Commission expires 11-29-58

Recorded July 16, 1957
A#: 1431522