

1437502

BRENNER ADDITION NO. 2

ST. PAUL, MINNESOTA


STATE OF MINNESOTA
 County of Ramsey
 Office of the Register of Deeds
 This is to certify that the within instrument was filed for record in this office at St. Paul on the 23 day of Sept A.D. 1957, at 11 o'clock A.M., and that the same was duly recorded in book 72 of Town Plats by 5 of ROBERT T. GIBBONS, REGISTER OF DEEDS
Walter Johnson
 Deputy

CHARLES O. GEORGI COMPANY
CIVIL ENGINEERING & LAND SURVEYING

This plat document is an **UNOFFICIAL** copy of a **Subdivision Plat** or **Registered Land Survey** and is made available for information purposes only.

To obtain an official copy please contact the Ramsey County Recorder's Office.

SCALE 1"=100'

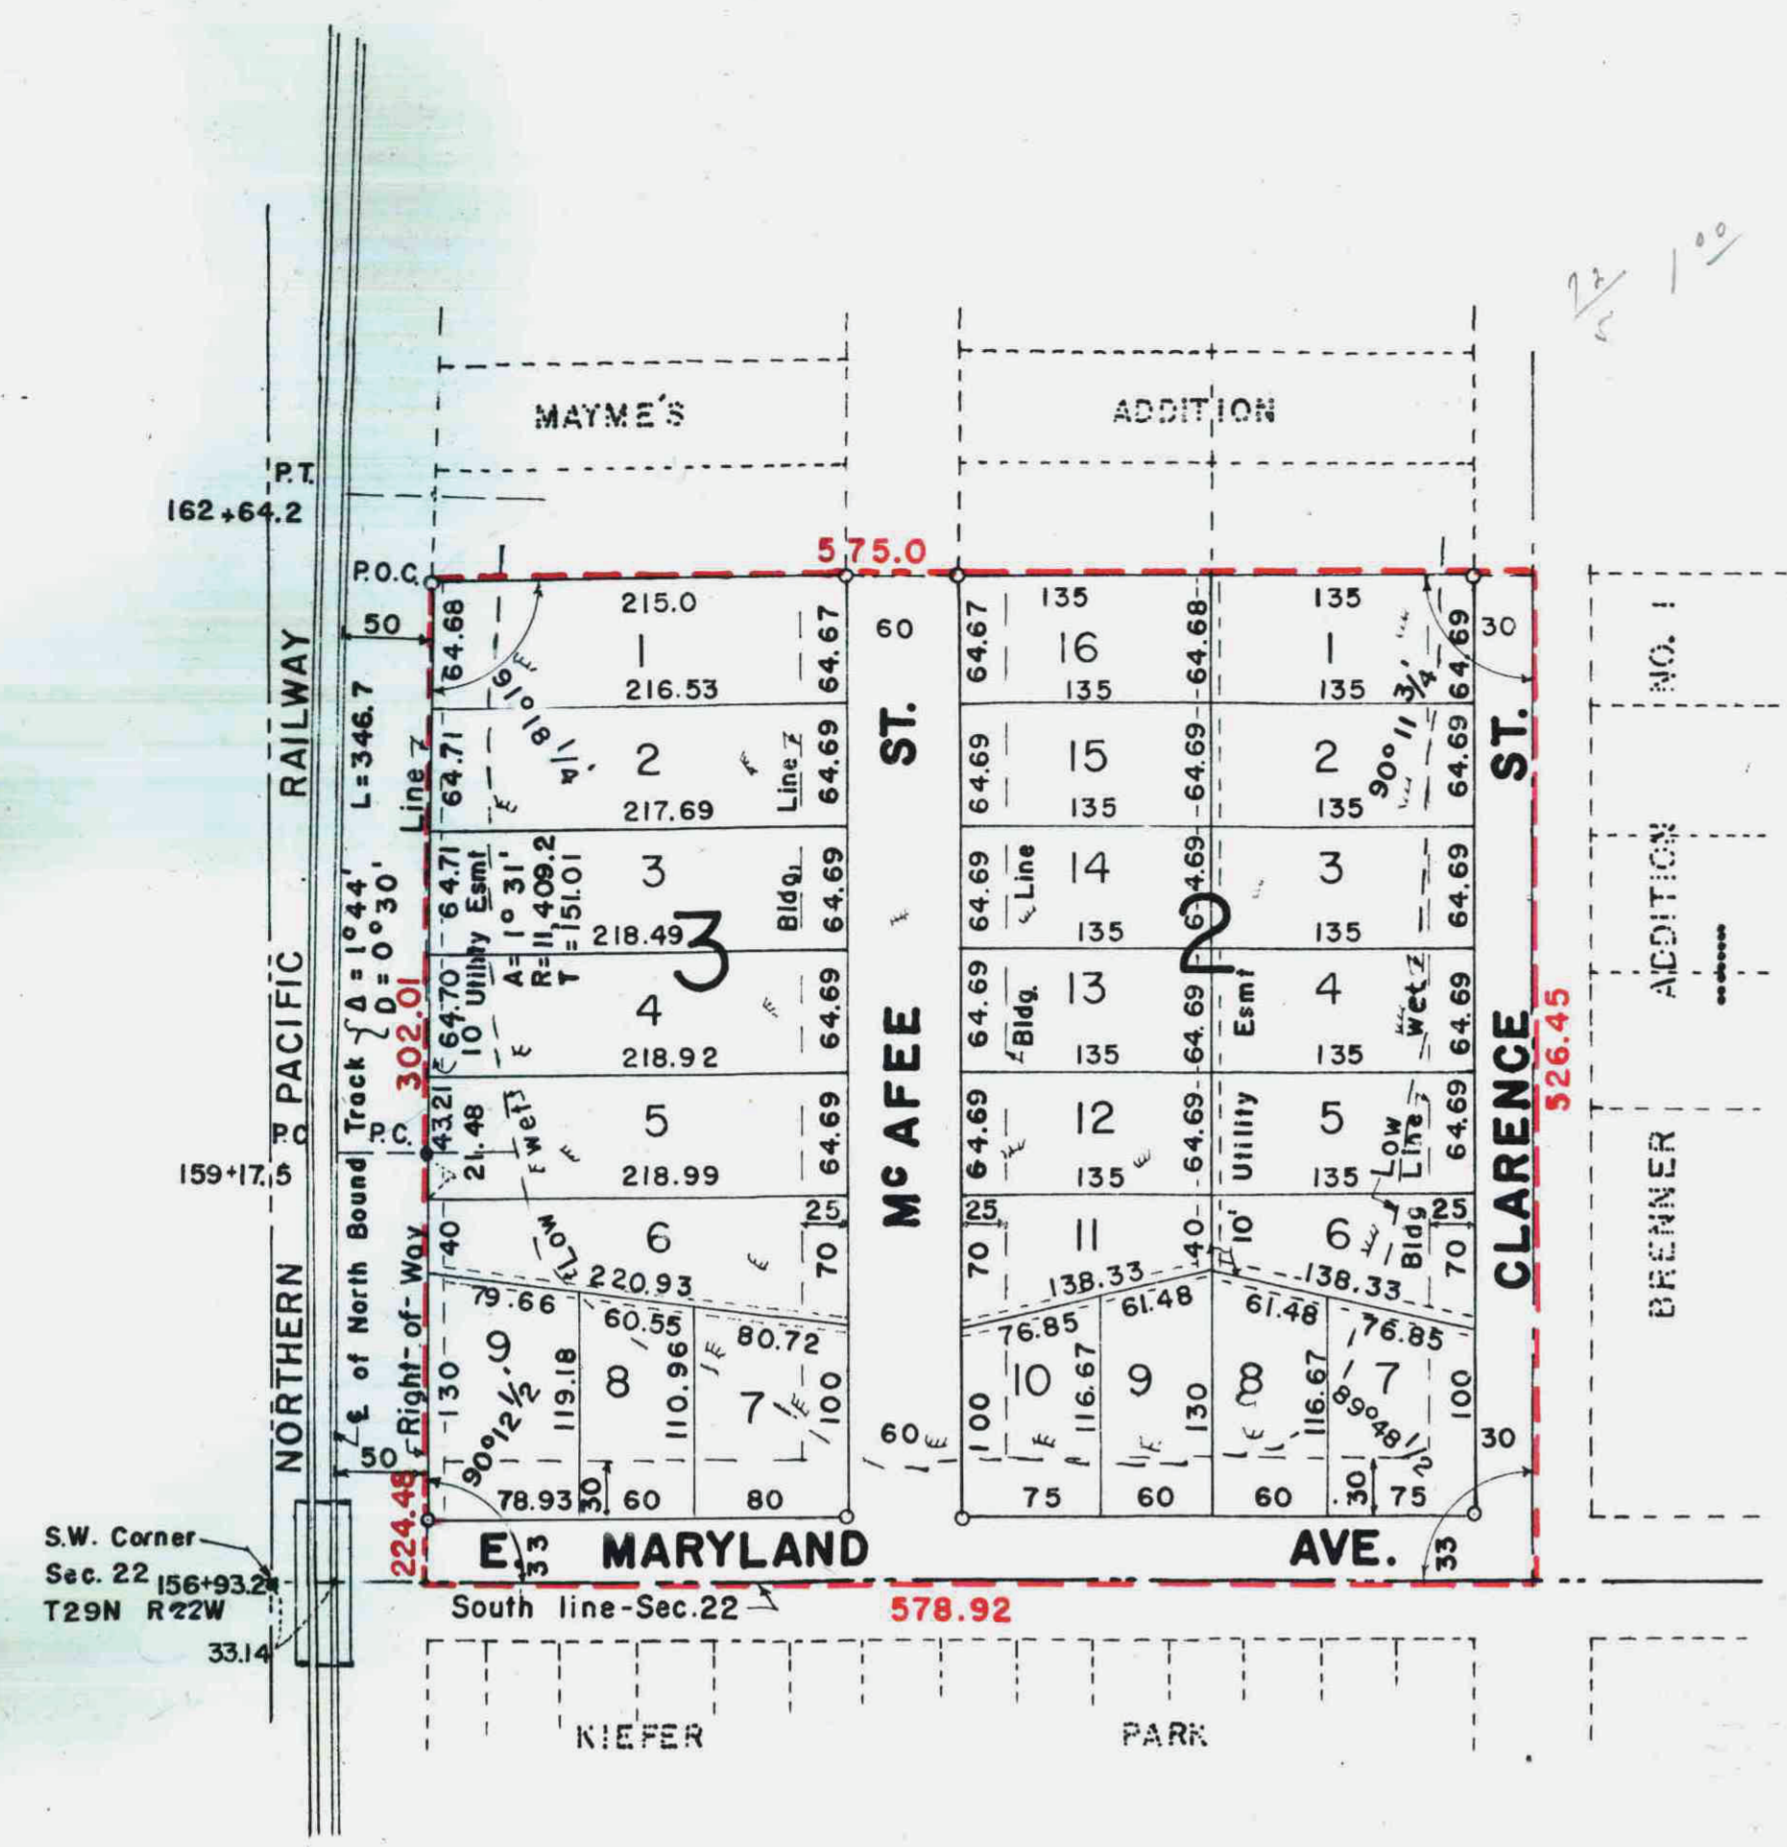

o Denotes Iron Monument
All Curve Distances are Arc Lengths

I hereby certify to having surveyed the property described on this plat as BRENNER ADDITION NO. 2 and have placed iron monuments at the corners shown and the same is correct. There is no low wet ground nor any traveled road or easement on or across same except as shown.

Charles O. Georgi
 Registered Land Surveyor
 Minnesota Certificate No. 3960

State of Minnesota, s.s.
 County of Ramsey)
 On this 23 day of Nov A.D. 1956, before me, the undersigned, personally appeared CHARLES O. GEORGI to me known to be the person described in and who executed the foregoing instrument and acknowledge that he executed the same as his free act and deed.

Edward J. Bossard
 Notary Public, Ramsey County, Minnesota
 My Commission expires _____

EDWARD J. BOSSARD
 Notary Public, Ramsey County, Minn.
 My Commission Expires June 22, 1962.

This is to certify that we ARTHUR J. BRENNER and LAURA K. BRENNER, husband and wife; and CHARLES H. CHENOWETH and ADELE L. CHENOWETH, husband and wife, owners of that part of the South Eight (S. 8) Acres, of the Southwest quarter (SW 1/4) of the Southwest quarter (SW 1/4) of Section twenty-two (22), T29N, R22W, which lies Easterly of the Northern Pacific Railroad Right-of-Way, subject to the rights of the public in existing streets, have caused the same to be surveyed and platted and hereafter known as BRENNER ADDITION NO. 2 as shown by this plat, and hereby dedicate to the public and for public use forever all easements, streets, and avenues as shown.

State of Minnesota, s.s.
 County of Ramsey)
 On this 26 day of November A.D. 1956, before me, the undersigned, personally appeared ARTHUR J. BRENNER and LAURA K. BRENNER, husband and wife, to me known to be the persons described in and who executed the foregoing instrument and acknowledge that they executed the same as their free act and deed.

Rose Hessburg
 Notary Public, Ramsey County, Minnesota
 My Commission expires _____

ROSE HESSBURG
 Notary Public, Hennepin County, Minn.
 My Commission expires Jan. 24th, 1962.

Witness our hand and seal this 26th day of November, 1956
In the presence of: SEAL

Sora Kanner _____
William Kanner _____
Mae Parmenter _____
Bessie Hall _____

Arthur J. Brenner _____
Laura K. Brenner _____
Charles H. Chenoweth _____
Adele L. Chenoweth _____

State of Minnesota, s.s.
 County of Ramsey)
 On this 26th day of November A.D. 1956, before me, the undersigned, personally appeared CHARLES H. CHENOWETH and ADELE L. CHENOWETH, husband and wife, to me known to be the persons described in and who executed the foregoing instrument and acknowledge that they executed the same as their free act and deed.

Rose Hessburg
 Notary Public, Ramsey County, Minnesota
 My Commission expires _____

ROSE HESSBURG
 Notary Public, Hennepin County, Minn.
 My Commission expires Jan. 24th, 1962.

Accepted and approved this 29th day of July A.D. 1957

Herbert S. West _____
Alvah D. Crumpton _____
C. D. Fols _____ Plat Commission
Frank J. Marjattella _____ Commissioner of Public Works

Accepted by the Council July 31, 1957
 Approved July 31, 1957
Joseph R. O'Hanlon _____
 City Clerk

DEPARTMENT OF FINANCE
 SEP 18 1957
Walter Johnson

TAXES PAID AND TRANSFER ENTERED
 SEP 18 1957
 EUGENE A. MONCK, Auditor
 RAMSEY COUNTY, MINN.
 By *Walter Johnson*

Taxes for the year 1957 on the lands described herein PAID
 SEP 18 1957
 OTTO W. KUEHLER, Registrar
 RAMSEY COUNTY, MINNESOTA
 Per *Walter Johnson*

1437502