

Middents' Rearrangement of Lots 1 and 2 of Block 29 of Lafond's Addition to Saint Paul

324756

Accepted by the Board of Aldermen this 2 day of May 1906
Accepted by the Assembly this 7th day of May 1906
Approved May 9th 1906

Accepted and approved this 23rd day of April A. D. 1906

Anna S. Middents (Plat. Commission)
J. H. Jordan
Ed. Hoeneck City Engineer

Geo. A. Redington
City Clerk
by Wagon

Jawson's Subdiv.

I hereby certify to having surveyed and platted the property as described on this map as Middents' Rearrangement of Lots 1 and 2 of Block 29 of Lafond's Addition to Saint Paul and have placed iron monuments at the corners as show on this map and the same is correct.

St. Paul Ed. Hoeneck
this 14th day of April 1906 Surveyor

We the undersigned Anna S. Middents and P. Hartwig Middents, her husband, owners of Lots 1 and 2 of block 29 of Lafonds Addition to Saint Paul Ramsey County State of Minnesota, do hereby certify to having caused the same to be surveyed and platted as

Middents Rearrangement of Lots 1 and 2 of Block 29 of Lafond's Addition to Saint Paul

In witness whereof we have hereunto set our hands and seals: *Anna S. Middents*
P. Hartwig Middents
this 16th day of April 1906
In presence of *Geo. Passavant*
Ed. Hoeneck


State of Minnesota } S.S.
County of Ramsey }

On this 16th day of April 1906, before me personally appeared Ed. Hoeneck to me known to be the person described in, and who signed the foregoing certificate, and acknowledged that he executed the same as his free act and deed

St. Paul
this 16th day of April 1906
Geo. Passavant
Notary Public
Ramsey County
my commission expires October 24th 1906. Minn.

State of Minnesota } S.S.
County of Ramsey }
before me *Geo. Passavant* notary public in and for Ramsey County, State of Minnesota on this 16th day of April 1906 personally appeared Anna S. Middents and P. Hartwig Middents her husband to me in person known, to be the parties described in and who signed the above certificate and they each acknowledged that they executed the same freely and voluntarily for the uses and purposes therein expressed
St. Paul
this 16th day of April 1906
Geo. Passavant

STATE OF MINNESOTA,
County of Ramsey, J.S.S.
Office of the Register of Deeds.
This is to certify that the within instrument was filed for record in this office at St. Paul on the 14th day of May A. D. 1906 at 3.10 o'clock P.M. and that the same was duly recorded in Book *24* of *Map Plats* Page *24*
Wm. H. Hager
Register of Deeds

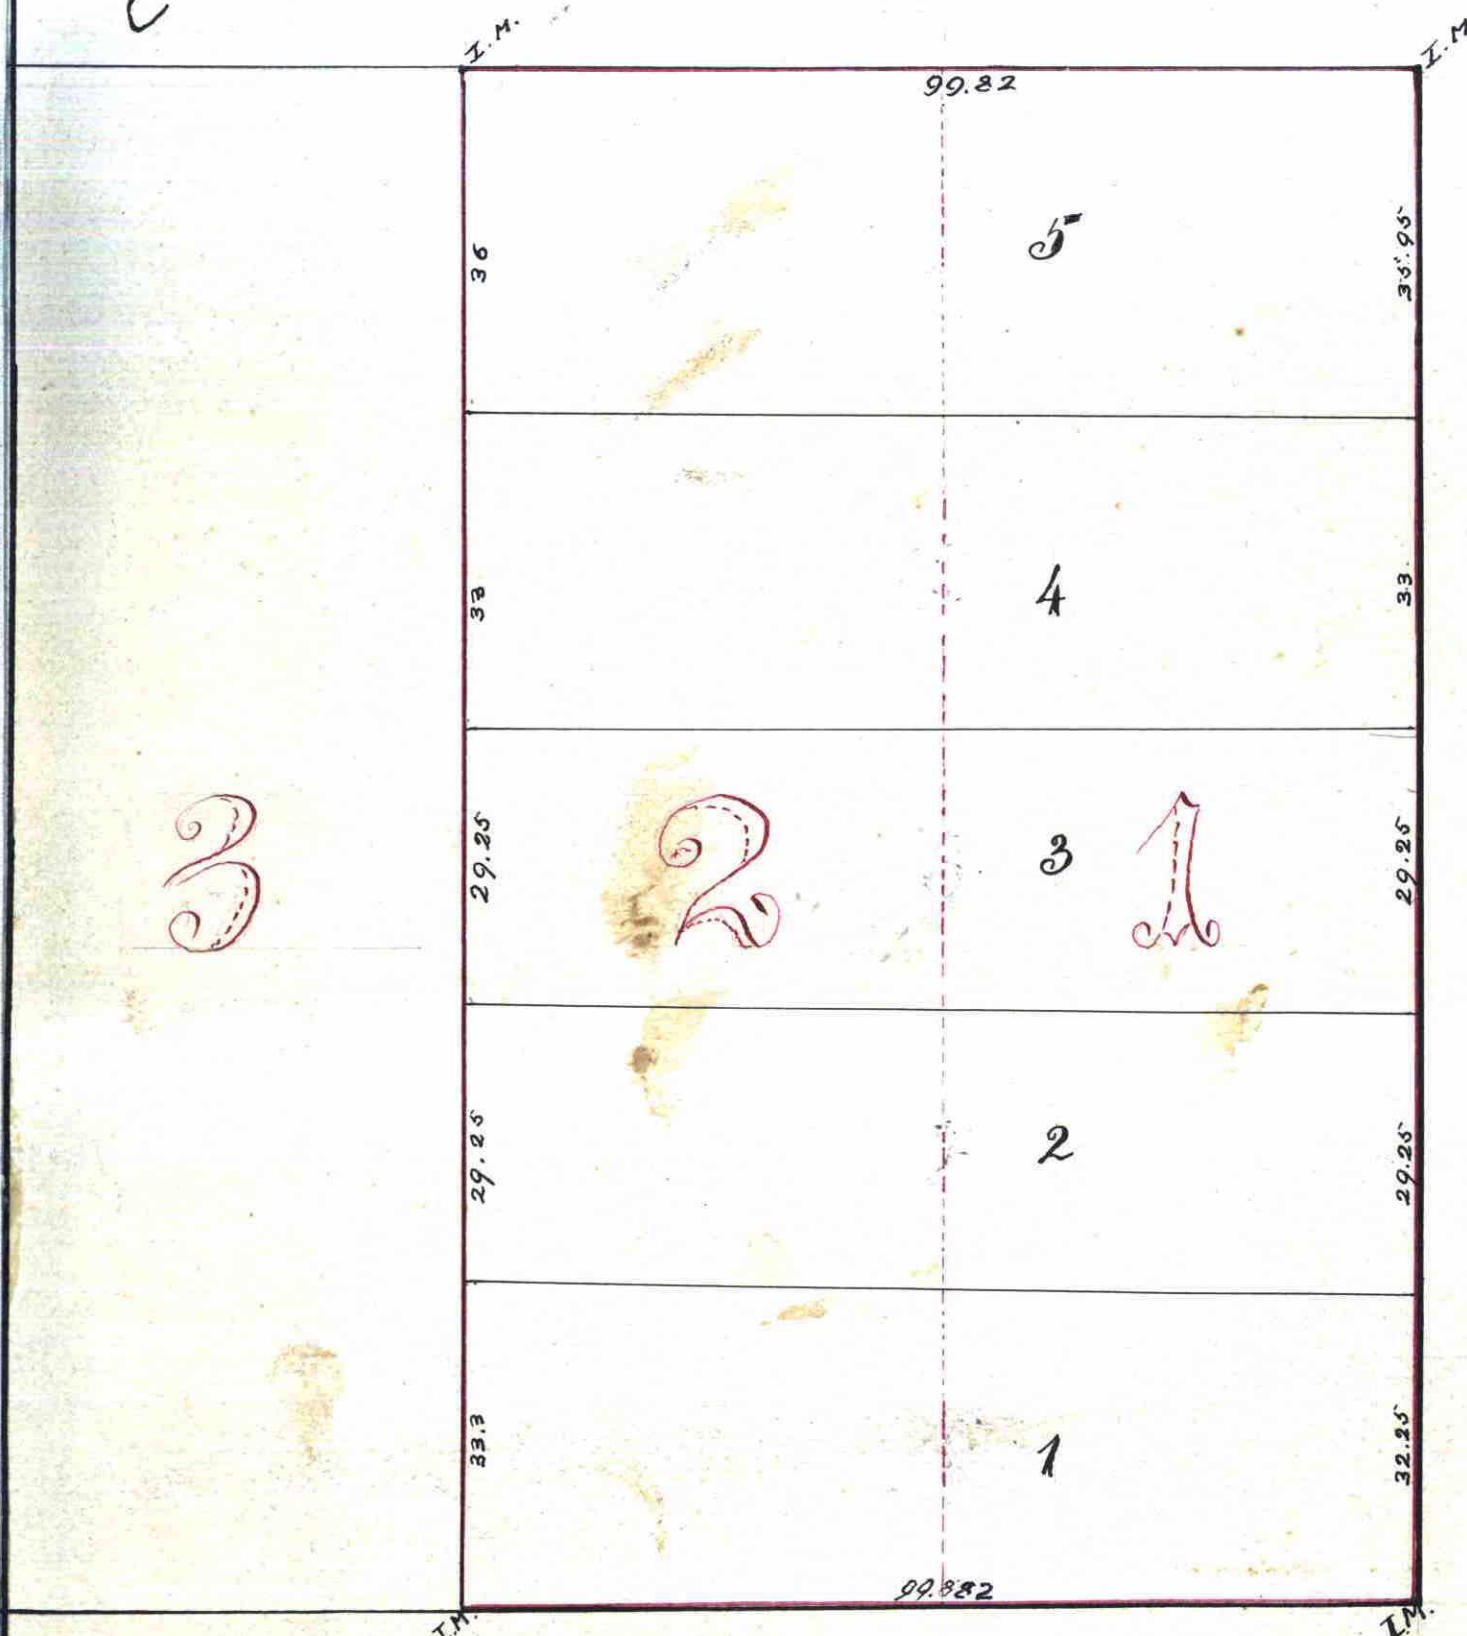

Marion St.

Thomson St.

Scale, 20' per inch

324756

Taxes for the year 1906 on the lands described within paid,
MAY 12 1906
ST. PAUL, MINN.
JESSE FOOT, County Treasurer,
Per *Hagan*

TAXES PAID
AND TRANSFER ENTERED
MAY 12 1906
EDW. G. KRAHMER.

CITY TREASURER'S OFFICE
ST. PAUL, MINN.
MAY 14 1906
Ass't Paid
OTTO BREMER, City Treas.