


CIRESI'S ADDITION

WHITE BEAR LAKE, MINNESOTA.

SCALE - 1 IN = 40 FT.
O INDICATES IRON MON.

R.C. WOLFGRAM
SURVEYOR.

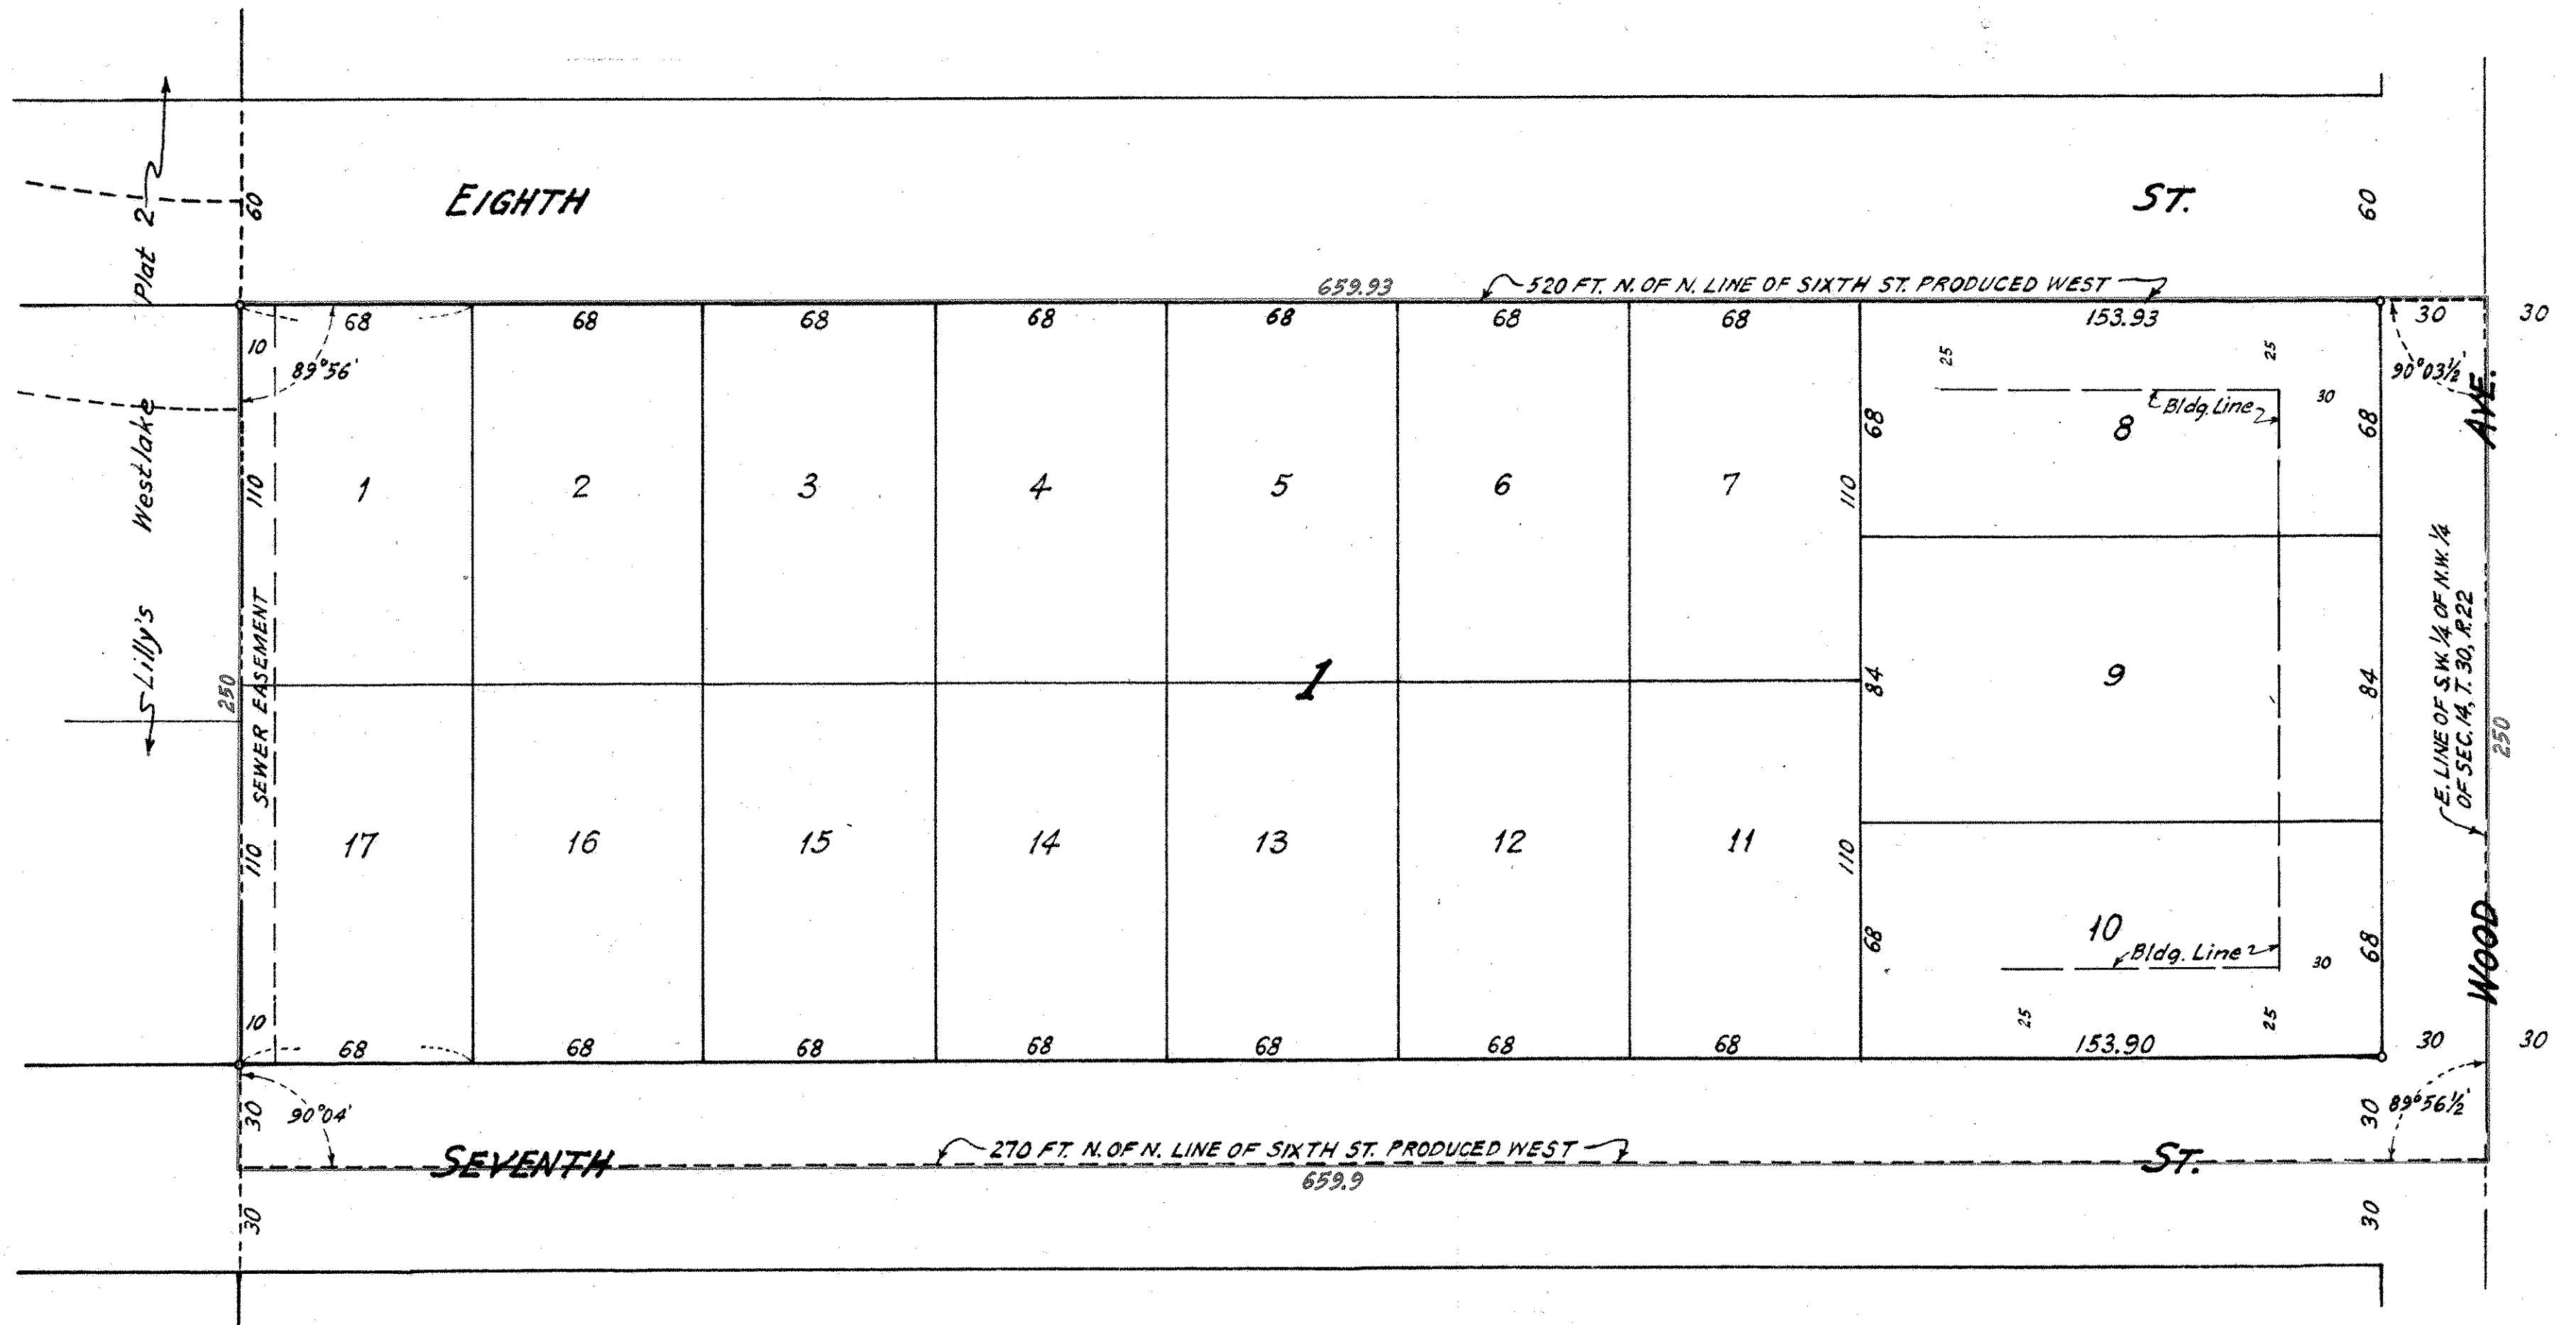

I hereby certify to having surveyed the property described on this plat as Ciresi's Addition and have placed iron monuments at the corners shown and the same is correct.

There is no low wet ground nor any traveled road or easement on or across same except as shown.

R.C. Wolfram
Registered Land Surveyor
Minnesota Certificate No. 1340

This is to certify that we, Salvadore J. Ciresi and Frances B. Ciresi, husband and wife, owners, and Twin City Federal Savings and Loan Association, a corporation organized under the laws of the United States of America, mortgagee, of the North 250 feet of the South 520 feet of that part of the East one-half (E. 1/2) of the Southwest quarter (S.W. 1/4) of the Northwest quarter (N.W. 1/4) lying North of the North line of Sixth Street produced West, in Section fourteen (14), Township thirty (30), Range twenty-two (22), according to the Government Survey thereof, have caused the same to be surveyed and platted and hereafter known as Ciresi's Addition as shown by this plat, and hereby dedicate to the public and for the public use forever all streets, avenues and sewer easements as shown, excepting and reserving to the State of Minnesota, in trust for the taxing districts concerned, all minerals and mineral rights, as provided by law. Witness our hands and seals this 11 day of October A. D. 1957.

In presence of
Alvin M. Williams
Ernest J. Butler
Salvadore J. Ciresi
Frances B. Ciresi
Twin City Federal Savings and Loan Association
By *W. Johnson* Its Vice President
By *R.A. McMeamy* Its Asst. Vice President

State of Minnesota } s.s. County of Ramsey } s.s. On this 11 day of October A. D. 1957 before me the undersigned personally appeared Salvadore J. Ciresi and Frances B. Ciresi, husband and wife, to me known to be the persons described in and who executed the foregoing instrument and acknowledged that they executed the same as their free acts and deed.
Richard L. Hunt
Notary Public, Ramsey County, Minnesota.
My commission expires Aug 19, 1964

Accepted by the Council September 10 A. D. 1957.
Approved _____ A. D. 1957.
Richard L. Hunt
City Clerk, White Bear Lake, Minnesota.

Accepted and approved this 11th day of October A. D. 1957.
Herbert S. West
Graham D. Carpenter
P. D. Johns
Plat Commission
Adria P. Winkler
Commissioner of Public Works

State of Minnesota } s.s. County of Ramsey } s.s. On this 11th day of October A. D. 1957, before me the undersigned, personally appeared R. C. Wolfram, to me known to be the person described in and who executed the foregoing instrument and acknowledged that he executed the same as his free act and deed.
J.H. Cruesen
Notary Public, Ramsey County, Minnesota.
My Commission expires 6-26-61

State of Minnesota } s.s. County of Ramsey } s.s. On this 11th day of October A. D. 1957 before me appeared *R.M. Johnson* and *R.A. McMeamy* who each being duly sworn did say that they are respectively the Vice President and Asst. Vice President of Twin City Federal Savings and Loan Association, a corporation organized under the laws of the United States of America, the corporation named in the foregoing instrument and the seal affixed to same instrument is the corporate seal of said corporation and that said instrument was signed and sealed in behalf of said corporation by authority if its Board of Directors, and said *R.M. Johnson* and said *R.A. McMeamy* acknowledged said instrument to be the free act and deed of said corporation.
W. Johnson
Notary Public, Ramsey County, Minnesota.
My commission expires Sept 2, 1958
Recorded Oct. 18, 1957
Torrens # 38383