
## RICHARD'S POINT

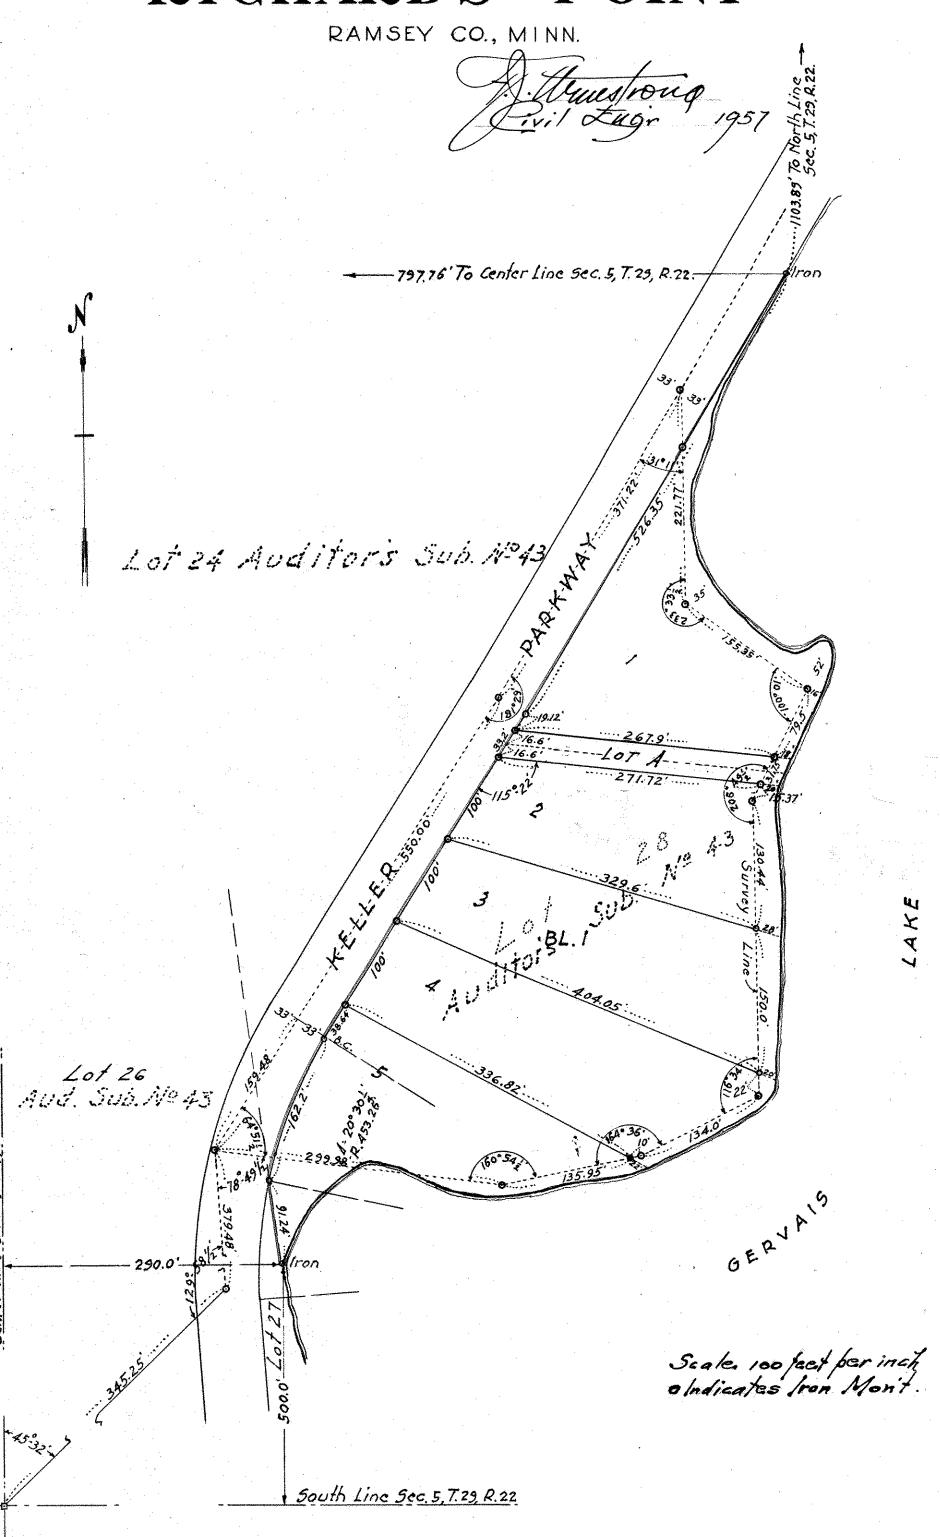

I hereby certify to having surveyed the property described on this plat as RICHARD'S POINT" and have placed irons at the corners as shown and the same is correct. There is no low wet ground nor any traveled road or easement on or across same except as shown. Registered Land Surveyor. Minnesota Certificale Nº 878. State of Minnesotal ss. County of Ramsey ] On this 22 day of U/ A.D. 1957 before me personally appeared F.J. Armstrong to me known to be the person described in and who executed the foregoing instrument and acknowledged that he executed the same as his free act and deed. Denewellof Notary Public, Ramsey County, Minn. My commission expires 3th 20 19 This is lo certify that John E. Blomquist and Dorothy M. Blomquist, his wife, owners of that part of the Southeast quarter (S.E.) of Section five (5), Township twenty-nine (29), Range twenty-two (22) described as follows: Beginning at an iron monument on the shore of Gervais Lake and on the Easterly line of Keller Parkway 797.76 feet East of the West line and 1103.89 feel South of the North line of said S.E. quarter; thence in a direction generally Southerly along the shore of Gervais Lake to a point 290.0 feet East of the West line and 500.0 feet North of the South line of said S.E. quarter; thence Northwesterly along a line which extended would intersect at a point 200.0 feet East of the West line and 884.0 feet North of the South line of said S.E. quarter; a distance of 91.24 feet to the Easterly line of Keller Parkway; thence Northeasterly along the Easterly line of Keller Parkway; a distance of 1079.50 feet to place of beginning, have caused the same to be surveyed and platted and hereafter known as RICHARDS POINT."

Witness our hands and seal this? day of Luguri A.D.1957

In presence of In pregence of Mustine / upmich Edna Handeson State of Minnesota \ 55 County of Ramsey On this day of Comp A.D. 1957, before me personally appeared

John E. Blomquist and Dorothy M. Blomquist, his wife, to me known to be the persons described in and who executed the foregoing instrument and acknowledged that they executed the same as their free act and deed. Notary Public, Ramsey County, Minn.
My commission expires april 7, 1964 Accepted and approved this 2 day of Hovenber AD. 1957 Plat Commissioners Commissioner of Public Works Accepted by the Countil Septente Village Clerk of Little Canada

> Recorded Dec. 30, 1957 Torrens # 386286