

1454221

CHESED SHEL EMES SOCIETY CEMETERY

ST. PAUL, MINN.

SCALE: 1 INCH = 60 FT.
O INDICATES IRON MONT.

W.F. BRETTSCHEIDER
SURVEYOR

This plat document is an UNOFFICIAL copy of a Subdivision Plat or Registered Land Survey and is made available for information purposes only.



To obtain an official copy please contact the Ramsey County Recorder's Office.

STATE OF MINNESOTA }
County of Ramsey } ss.
Office of the Register of Deeds
This is to certify that the within instrument was filed for record in this office at St. Paul on the 14 day of May A.D. 1958 at 1:30 o'clock P. M., and that the same was duly recorded in book 72 of Tract Plats page 19
Robert J. Gibbons
Register of Deeds
Deputy

I hereby certify to having surveyed the property described on this plat as Chesed Shel Emes Society Cemetery and have placed iron monuments at the corners shown and the same is correct. There is no low wet ground nor any traveled road or easement on or across same except as shown.

W.F. Brettschneider
Registered Surveyor, Minnesota Certificate No. 931

State of Minnesota } s.s. On this 21 day of April A.D. 1958
County of Ramsey } before me the undersigned personally appeared W.F. Brettschneider to me known to be the person described in and who executed the foregoing instrument and acknowledged he executed the same as his free act and deed.

Kenneth C. Newcomb
Notary Public, Ramsey County, Minnesota.
My Commission expires Aug. 4, 1967

This is to certify that Chesed Shel Emes Society, a Minnesota corporation, owners of Lots 3, 4, 5, 6, 7, 8, 9, 10, 11, 12, 13, 14, 15, 16, 17, 18, 19, 20, 21, 22, 23, 24, 25 and 26 all in Meyer and Funks Subdivision of the East 1/2 of Block 3, Kerwin's Out Lots, Ramsey County, Minnesota, also the West 1/2 of Block 3, Kerwin's Out Lots, Ramsey County, Minnesota, also vacated portions of Funk St., German St. & Idaho Ave. to the recorded plat thereof on file in the office of Register of Deeds of said County, have caused the same to be surveyed and platted and hereafter known as Chesed Shel Emes Society Cemetery.

Witness our hand and seal this 21 day of May A.D. 1958


In presence of
W.F. Brettschneider Chesed Shel Emes Society

W.F. Brettschneider
By Alex Meiss Its Treas.

State of Minnesota } s.s.
County of Ramsey }

On this 20th day of May A.D. 1958 before me appeared Alex Meiss being duly sworn did say that he is the Treasurer of Chesed Shel Emes Society a Minnesota corporation, the corporation named in the foregoing instrument ~~with~~ corporate seal of said corporation, and that said instrument was signed and sealed in behalf of said corporation by authority of its Board of Directors, and said Alex Meiss acknowledged said instrument to be the free act and deed of said corporation, corporation has no corporate seal.

Kenneth C. Newcomb
Notary Public, Ramsey County, Minnesota.
My Commission expires

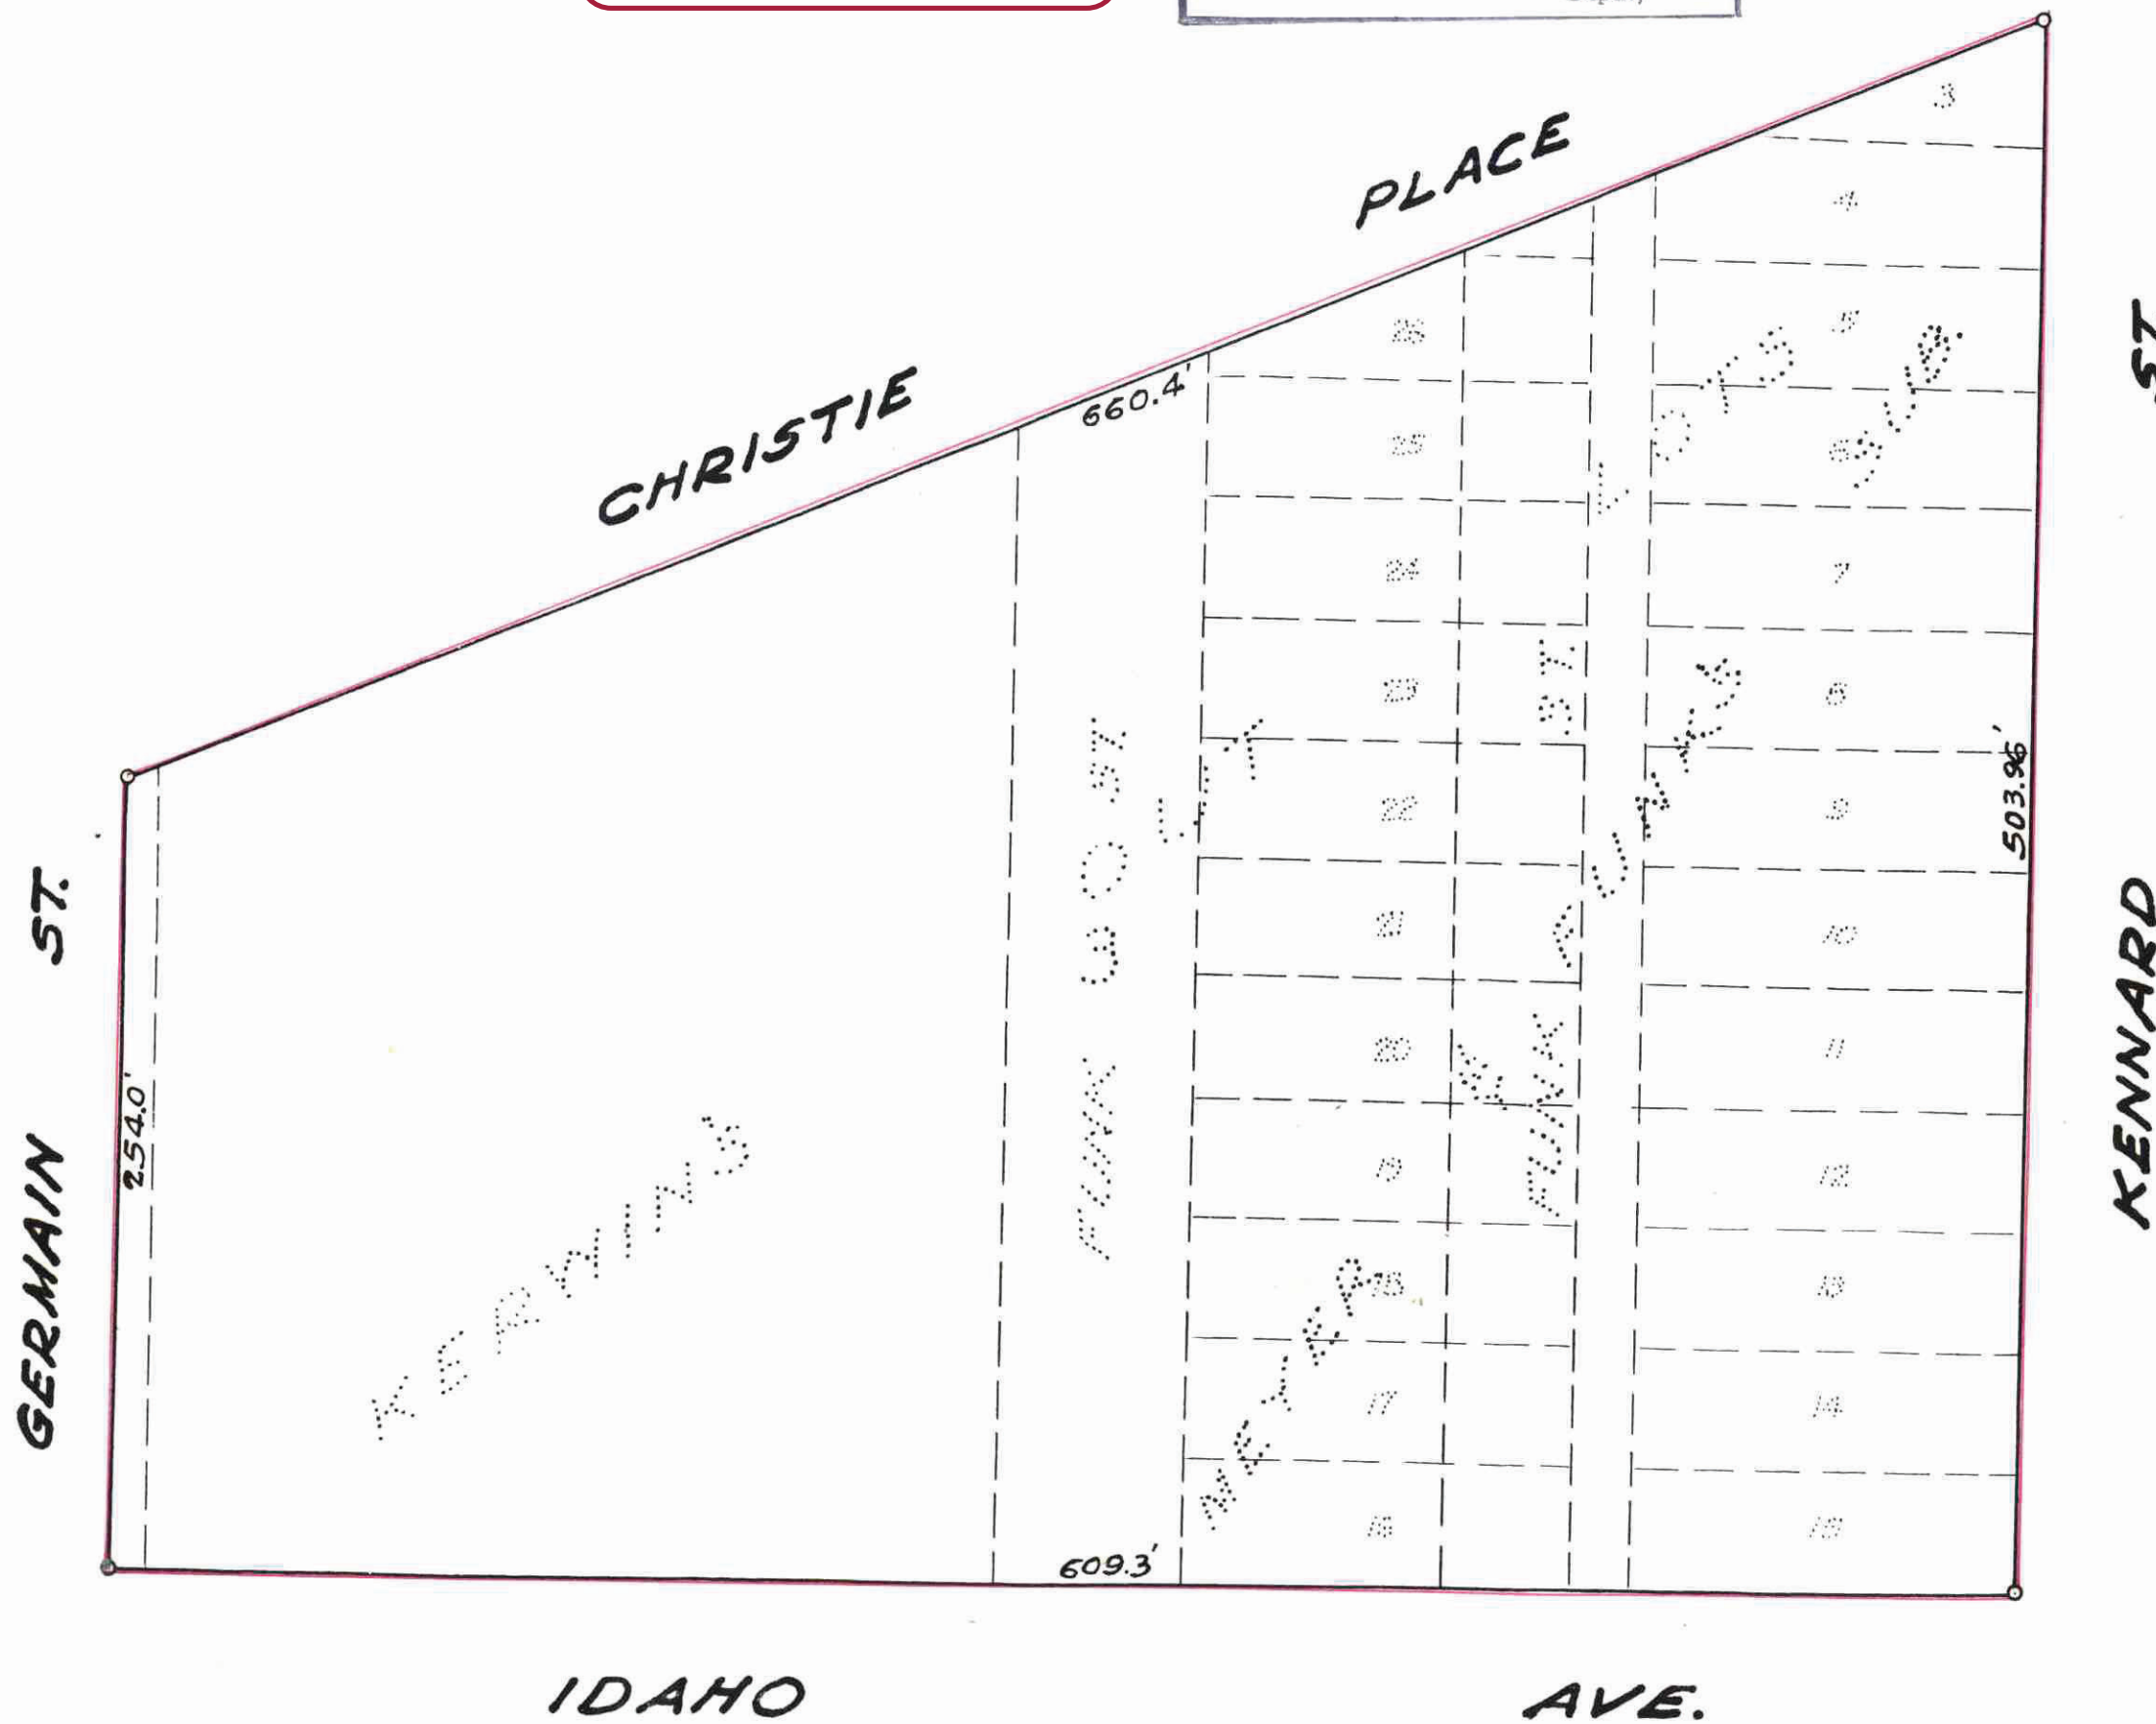

1454221