


# INTERLAKE PARK PLAT 4

CITY OF WHITE BEAR LAKE RAMSEY COUNTY MINNESOTA

• INDICATES IRON MONUMENT

SCALE: 1"=100'

MILNER W. CARLEY & SON  
CIVIL ENGINEERS & SURVEYORS

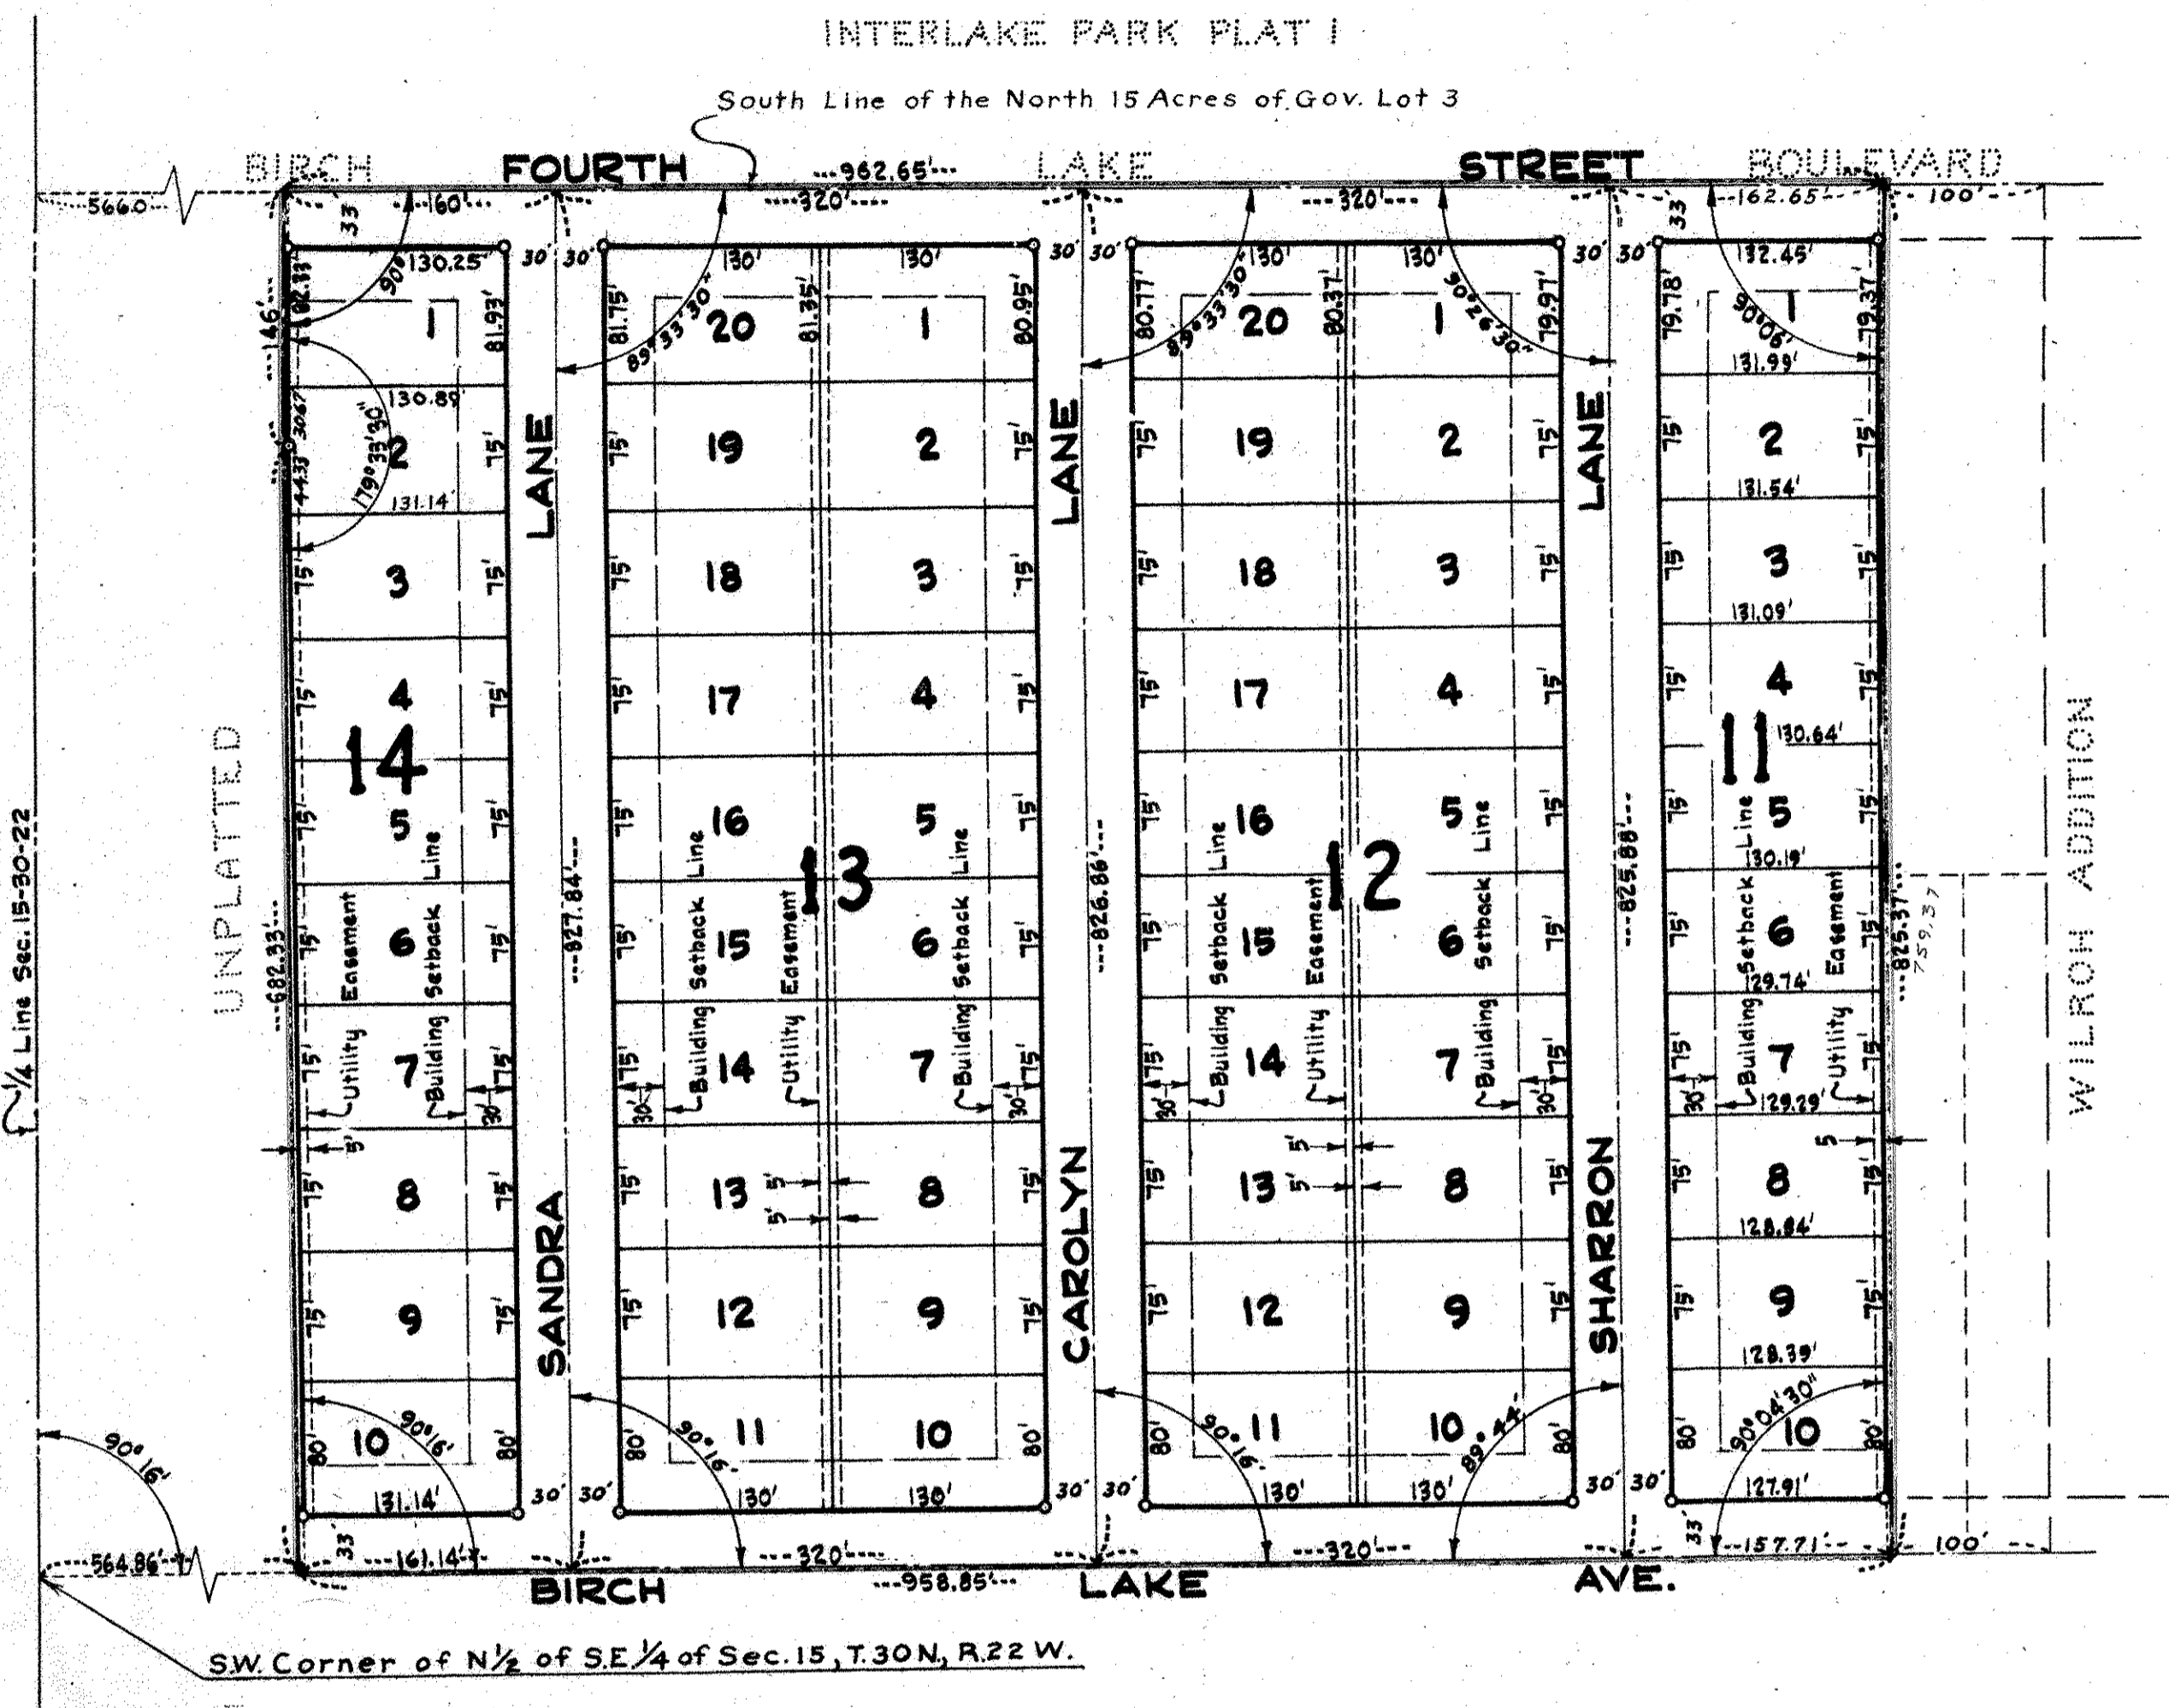

This is to certify that Interlake Park Inc. owners of: All that part of the North half (N 1/2) of the Southeast quarter (SE 1/4) of Section fifteen (15), Town thirty (30) North, Range twenty-two (22) West lying South of Birch Lake Boulevard, North of Birch Lake Avenue, West of a line which is 100 feet West of the West line of Wilroh Addition except that part thereof lying West of the following described line: Beginning at a point on the South line of the North fifteen (15) acres of Government Lot 3 of said Section 15, 566 feet East from the West line of said Government Lot 3; thence South at right angles with said South line 146 feet; thence continuing South parallel to and 564.86 feet from the West line of the Southeast quarter (SE 1/4) of said Section 15 to the centerline of Birch Lake Avenue and there terminating, have caused the same to be surveyed and platted and hereafter known as INTERLAKE PARK PLAT 4, as shown by this plat, and hereby dedicate to the public and for the public use forever all streets, lanes and avenues as shown.

Witness our hands and seal this 10<sup>th</sup> day of June A.D. 1958.

In presence of:  
 Interlake Park Inc.  
 F. W. Jantzen President  
 Evar L. Peterson Vice Pres.-Treas.

STATE OF MINNESOTA )  
 COUNTY OF RAMSEY ) SS

On this 10<sup>th</sup> day of June A.D. 1958 before me the undersigned personally appeared William S. Jantzen and Evar L. Peterson, who each being sworn did say that they are respectively the President and the Vice President-Treasurer of Interlake Park Inc., a Minnesota corporation, the Corporation named in the foregoing instrument and the seal affixed to same instrument is the corporate seal of said Corporation and that said instrument was signed and sealed in behalf of said corporation by authority of its Board of Directors, and said President and Vice President-Treasurer acknowledged said instrument to be the free act and deed of said corporation.

Weldon Jantzen Notary Public, Ramsey County, Minn.  
 My Commission expires July 5, 1960

I hereby certify to having surveyed the property described on this plat as INTERLAKE PARK PLAT 4 and having placed iron monuments at the corners as shown and the same is correct. There is no low wet ground nor any traveled road or easement on or across same except as shown.

Donald O. Carley  
 Registered Surveyor  
 Minnesota Certificate No. 3527

Accepted and approved this 14<sup>th</sup> day of July A. D. 1958.

Abel D. Crumpton  
 B. R. Teg  
 Plat Commission

Adrian P. Winkel  
 Commissioner of Public Works

Accepted by the Council June 10 1958.  
 Approved \_\_\_\_\_ 1958.

Richard L. Krang  
 City Clerk  
 Otto J. Lomsted

STATE OF MINNESOTA )  
 COUNTY OF RAMSEY ) SS

On this 5<sup>th</sup> day of June A.D. 1958 before me the undersigned personally appeared Donald O. Carley, to me known to be the person described in and who executed the foregoing instrument and acknowledged that he executed the same as his free act and deed.

Dune Cronquist  
 Notary Public, Ramsey County, Minn.  
 My Commission expires April 27, 1963