


# STRUWE'S SECOND ADDITION

ROSEVILLE, MINN.

SCALE 1 INCH = 40 FEET.  
o INDICATES IRON MONUMENT.

R. C. WOLFGRAM  
SURVEYOR

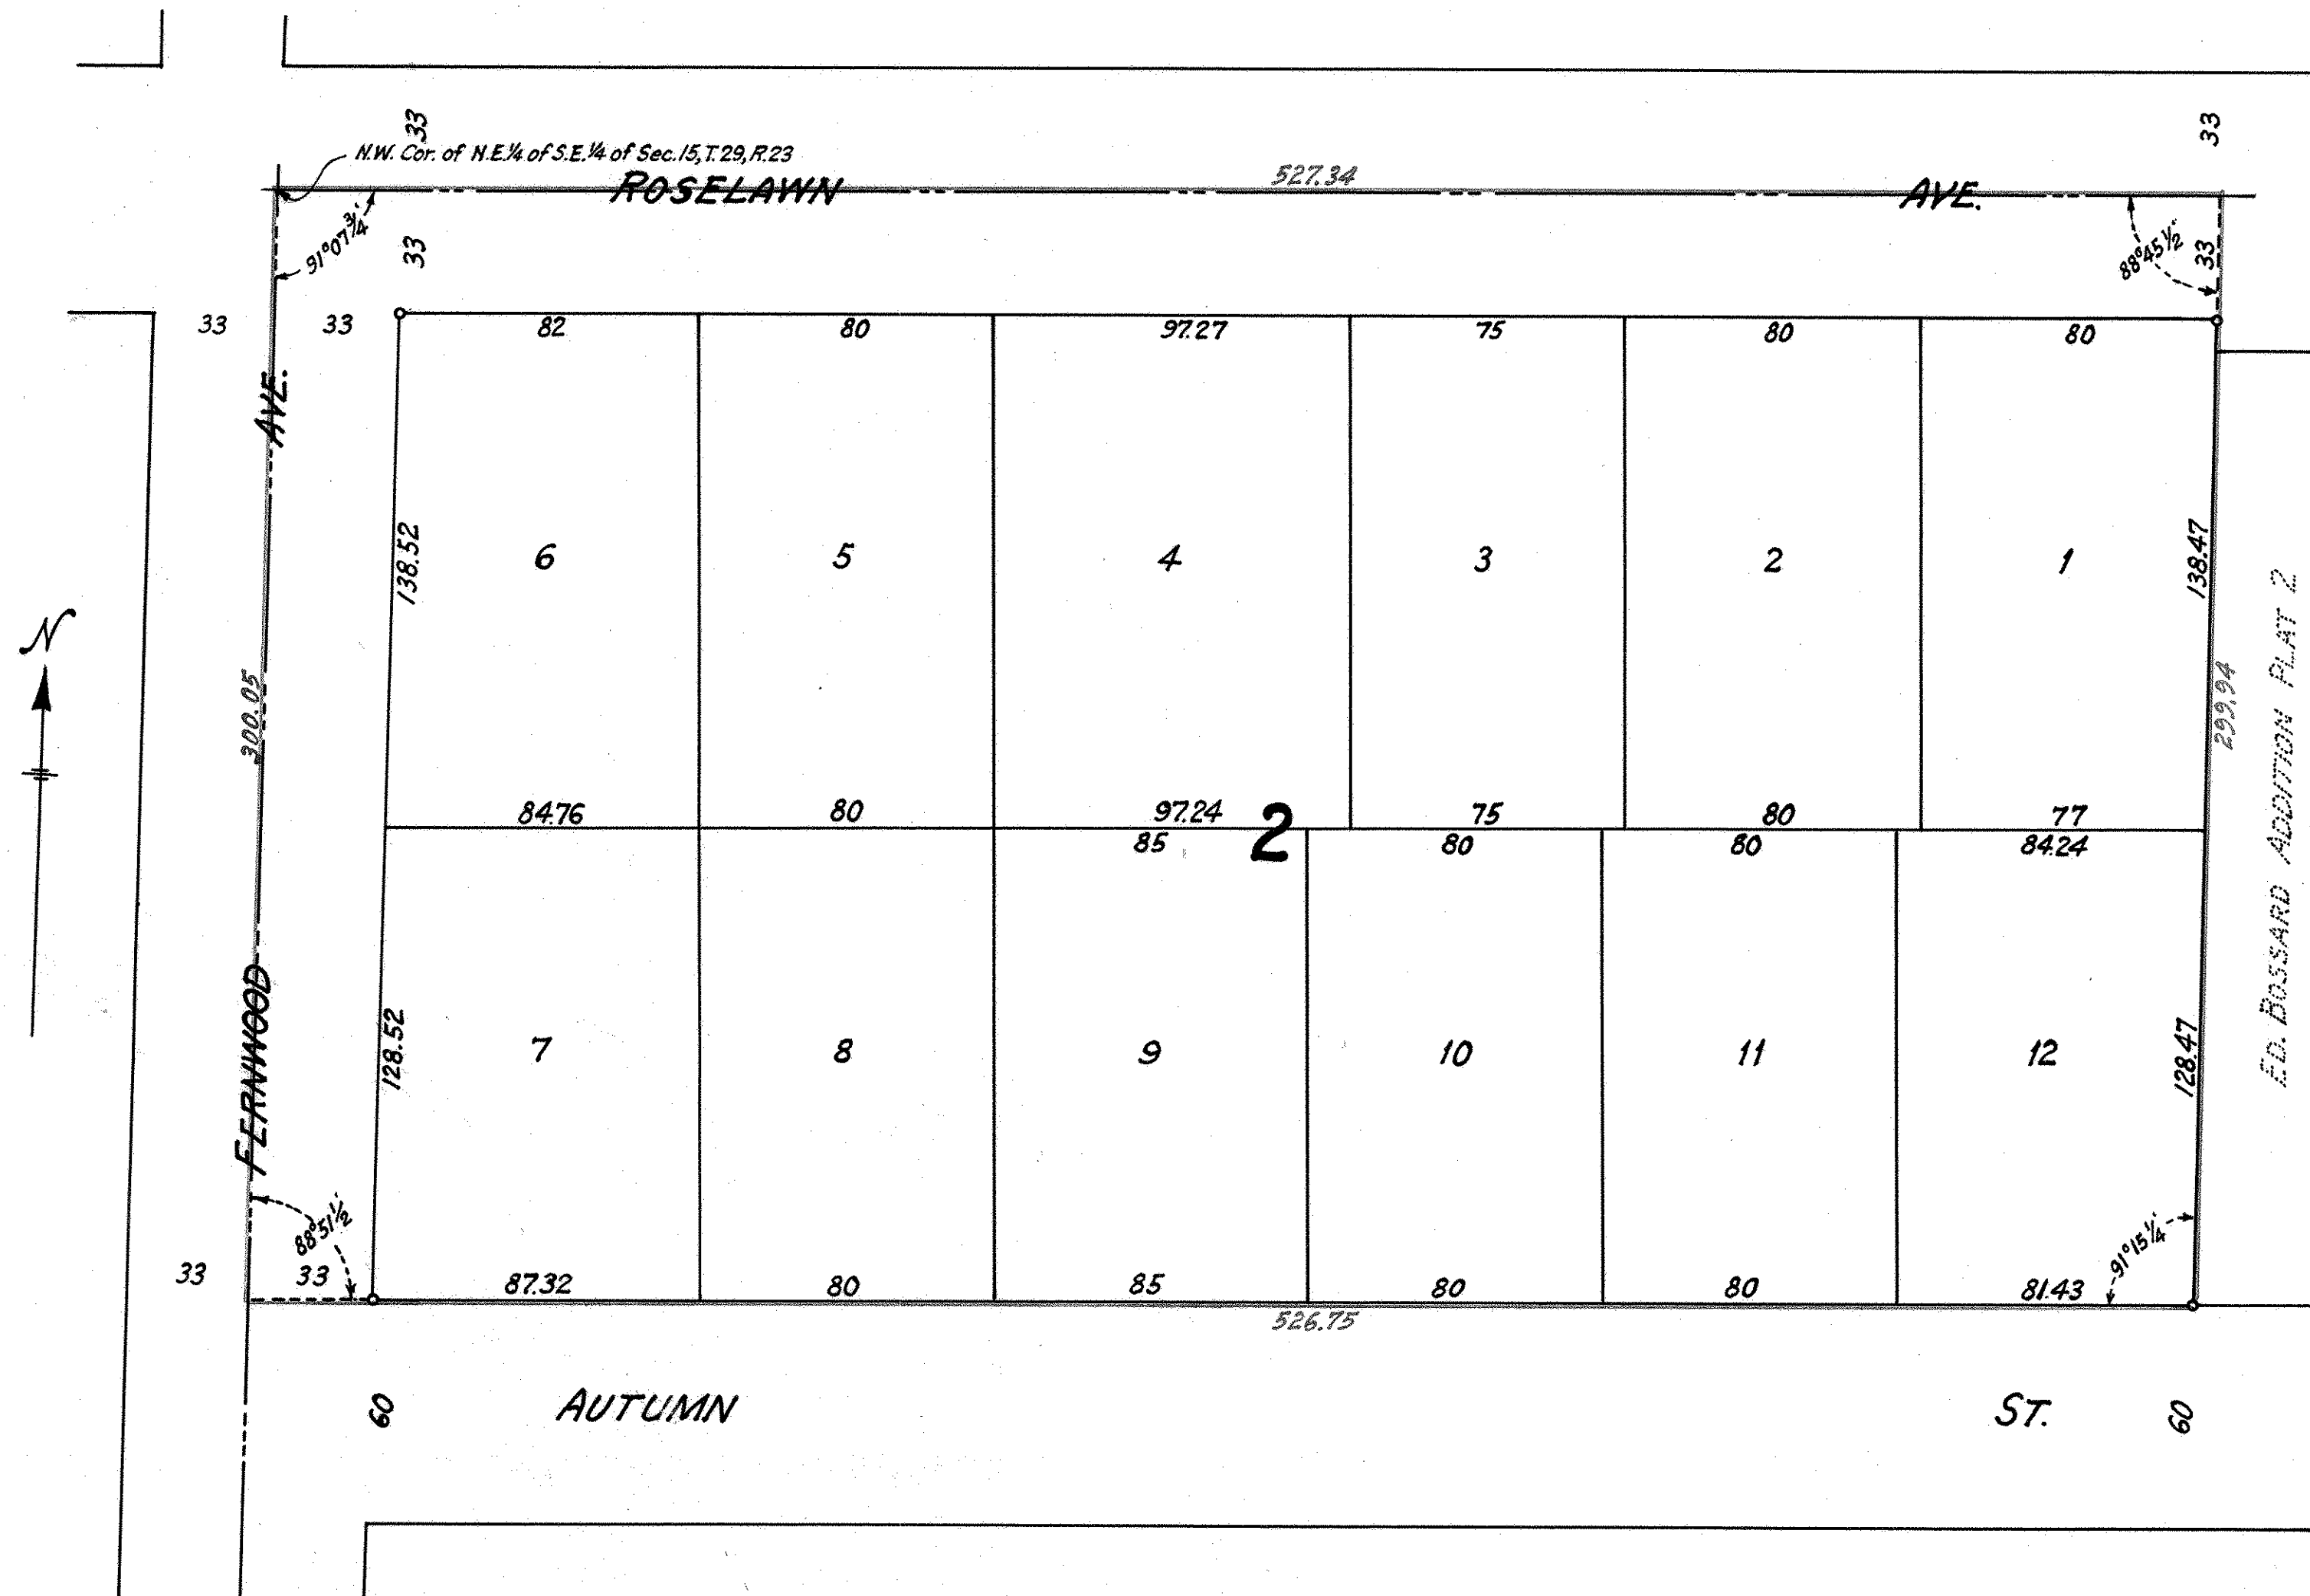

I hereby certify to having surveyed the property described on this plat as Struwe's Second Addition and have placed iron monuments at the corners shown and the same is correct. There is no low wet ground nor any traveled road or easement on or across same except as shown.

R. C. Wolfram  
Registered Surveyor  
Minnesota Certificate No. 1340

State of Minnesota }  
County of Ramsey } s.s.

On this 6 day of Aug A.D. 1958 before me the undersigned personally appeared R. C. Wolfram, to me known to be the person described in and who executed the foregoing instrument and acknowledged that he executed the same as his free act and deed.

John J. Peterson  
Notary Public, Ramsey County, Minnesota  
My Commission expires 6-26-61

This is to certify that we, Henry F. Struwe and Elsie L. Struwe, husband and wife, owners of the North one-half (N. 1/2) of West eight (8) acres of North one-half (N. 1/2) of Northeast quarter (N.E. 1/4) of Southeast quarter (S.E. 1/4) of Section fifteen (15), Township twenty-nine (29), Range twenty-three (23), except that part thereof lying in Autumn Street, have caused the same to be surveyed and platted and hereafter known as Struwe's Second Addition as shown by this plat, and hereby dedicate to the public and for the public use forever all avenues as shown.

Witness our hands and seal this 6 day of August A.D. 1958  
In presence of

Adeline Bohman                      Henry F. Struwe  
Emily Hofmeister                    Elsie L. Struwe

State of Minnesota }  
County of Ramsey } s.s. On this 6 day of August A.D. 1958 before me the undersigned personally appeared Henry F. Struwe and Elsie L. Struwe, husband and wife, to me known to be the persons described in and who executed the foregoing instrument and acknowledged that they executed the same as their free act and deed.

Char R. Haggis  
Notary Public, Ramsey County, Minnesota  
My Commission expires Nov. 29, 1963

Accepted by the Council \_\_\_\_\_ A.D. 1958

Approved July 15 \_\_\_\_\_ A.D. 1958  
B. B. Terg Village Clerk

Accepted and approved this 11<sup>th</sup> day of August A.D. 1958

B. B. Terg } Plat Commission  
Adrian P. Wulff } Commissioner of Public Works

Recorded Aug. 12, 1958  
Abstract # 17461922