


HAGLUND ADDITION

NEW BRIGHTON MINNESOTA

o-INDICATES IRON MONUMENT

R. A. JOHNSON- SURVEYOR

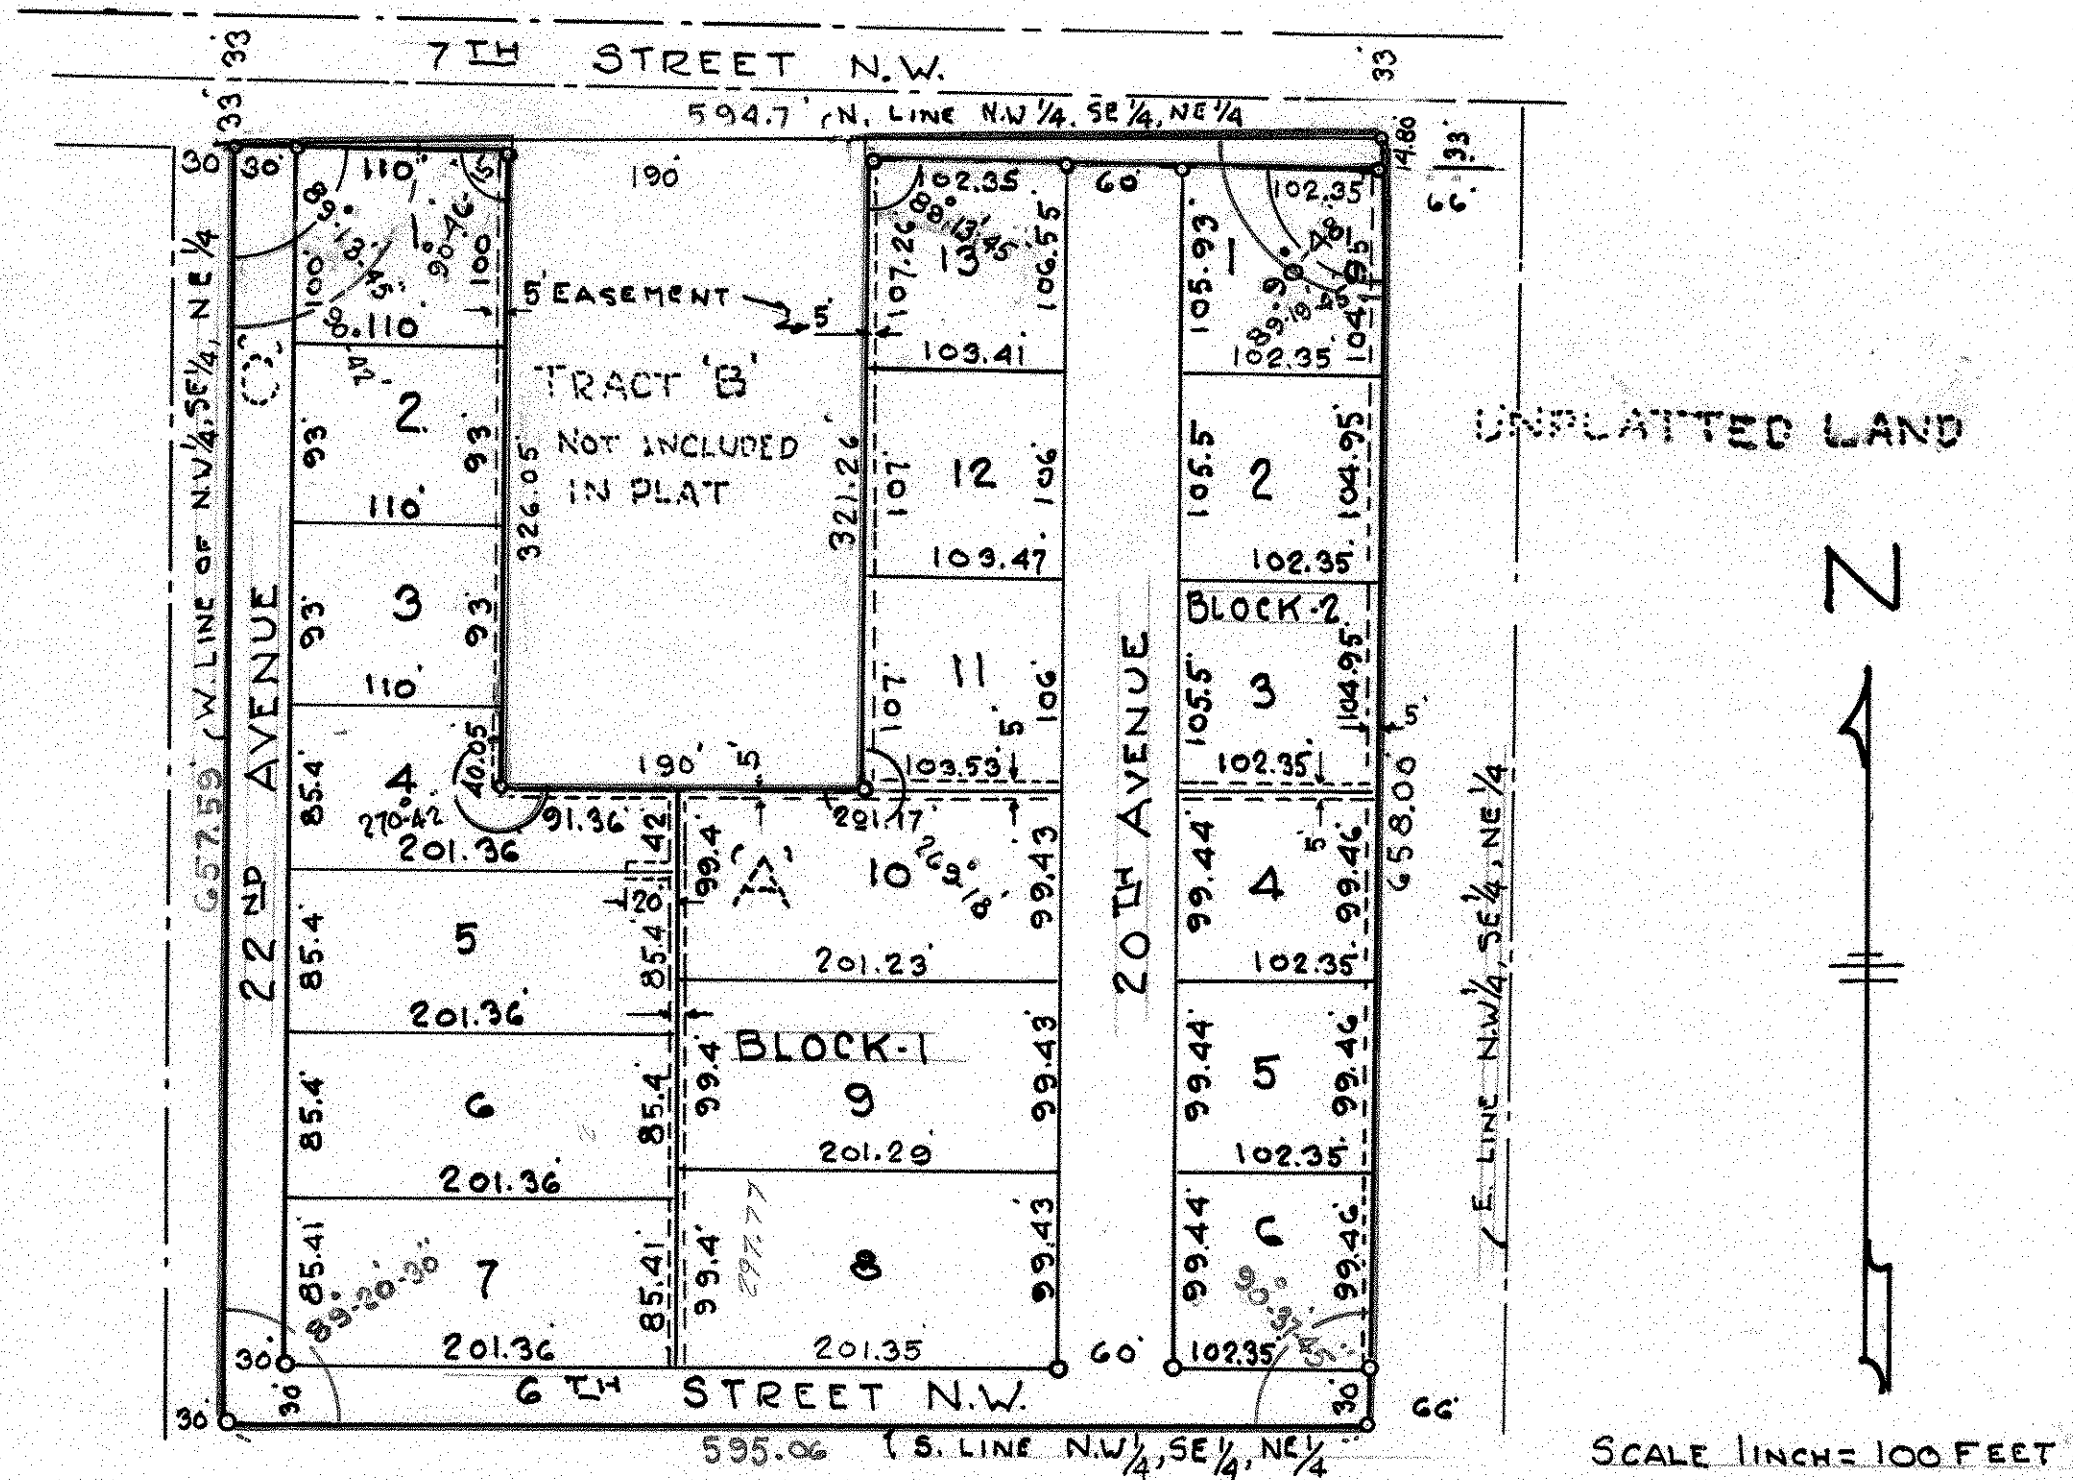

I HEREBY CERTIFY TO HAVING SURVEYED THE PROPERTY DESCRIBED ON THIS PLAT AS 'HAGLUND ADDITION' AND HAVE PLACED IRON MONUMENTS AT THE CORNERS AS SHOWN AND THE SAME IS CORRECT.
THERE IS NO LOW WET GROUND NOR ANY TRAVELLED ROAD OR EASEMENT ON OR ACROSS SAME EXCEPT AS SHOWN.

Raymond A. Johnson
REGISTERED CIVIL ENGINEER AND SURVEYOR

MINNESOTA CERTIFICATE NUMBER 1690

STATE OF MINNESOTA }
COUNTY OF RAMSEY }

ON THIS 27 DAY OF April A.D. 1959 BEFORE ME, THE UNDERSIGNED, PERSONALLY APPEARED RAYMOND A. JOHNSON TO ME KNOWN TO BE THE PERSON DESCRIBED IN AND WHO EXECUTED THE FOREGOING INSTRUMENT AND ACKNOWLEDGED THAT HE EXECUTED THE SAME AS HIS FREE ACT AND DEED.

Marlene M. Hedberg
NOTARY PUBLIC, RAMSEY COUNTY, MINNESOTA
MARLENE M. HEDBERG
Notary Public, Ramsey County, Minn.
MY COMMISSION EXPIRES Mar. 21, 1963.

THIS IS TO CERTIFY THAT I, GALEN L. HAGLUND, UNMARRIED, OWNER OF TRACT 'A' AND 'C', REGISTERED LAND SURVEY NUMBER 129, ON FILE IN OFFICE OF REGISTRAR OF TITLES, NW 1/4 OF SE 1/4 OF NE 1/4, SECTION 30, TOWNSHIP 30N, RANGE 23W, RAMSEY COUNTY, MINNESOTA, HAVE CAUSED SAME TO BE SURVEYED AND PLATTED AND HEREAFTER KNOWN AS 'HAGLUND ADDITION', NEW BRIGHTON, RAMSEY COUNTY, MINNESOTA, AS SHOWN BY THIS PLAT, AND HEREBY DEDICATE TO THE PUBLIC AND FOR THE PUBLIC USE FOREVER ALL STREETS AND AVENUES SHOWN.

WITNESS MY HAND THIS 27 DAY April 1959

IN THE PRESENCE OF

Marlene M. Hedberg Galen L. Haglund
Inca J. Bengtson

STATE OF MINNESOTA }
COUNTY OF RAMSEY }

ON THIS 27th DAY OF April A.D. 1959 BEFORE ME THE UNDERSIGNED, PERSONALLY APPEARED GALEN L. HAGLUND TO ME KNOWN TO BE THE PERSON DESCRIBED IN AND WHO EXECUTED THE FOREGOING INSTRUMENT AND ACKNOWLEDGED THAT HE EXECUTED THE SAME AS HIS FREE ACT AND DEED.

Marlene M. Hedberg
NOTARY PUBLIC, RAMSEY COUNTY, MINNESOTA
MARLENE M. HEDBERG
Notary Public, Ramsey County, Minn.
MY COMMISSION EXPIRES Mar. 21, 1963.

ACCEPTED BY THE COUNCIL April 2, 1959
APPROVED _____

Evelyn F. Hedman
VILLAGE CLERK

ACCEPTED AND APPROVED THIS 28th DAY OF April A.D. 1959

Albert P. Crumpton
Ernie Perket
BR
PLAT COMMISSION

Adrian P. Winkler
COMMISSIONER OF PUBLIC WORKS

WE CERTIFY THAT THIS PLAT IS A TRUE AND CORRECT COPY OF THE ORIGINAL PLAT AS FILED IN THE OFFICE OF THE REGISTRAR OF TITLES, RAMSEY COUNTY, MINNESOTA, ON THIS DAY ACCEPTED BY THE COUNCIL AND APPROVED BY THE COMMISSIONERS OF PUBLIC WORKS.

Recorded May 7, 1959

Torrens # 4035 41