

O' FARRELL'S SUBDIV.

OF BLOCK 91.

L. DAYTON'S ADDITION.

STATE OF MINNESOTA, ss.
 County of Ramsey.
 Office of the Register of Deeds.
 This is to certify that the within instrument was filed for Record in this office, at St. Paul, on the 22nd day of May A. D. 1879 at 11 o'clock A. M., and that the same was duly recorded in Book 11 of Town Plats pages 47.

Wm. J. Dyer
 Register of Deeds

By _____ Deputy.

This plat document is an UNOFFICIAL copy of a Subdivision Plat or Registered Land Survey and is made available for information purposes only.

To obtain an official copy please contact the Ramsey County Recorder's Office.



St Paul Min June 23rd 1879
 I hereby certify that the Common Council accepted O' Farrell's Subdⁿ of Blk. 91 Lymon Dayton's add. as represented on this plat. on the 17th day of June A.D. 1879


Thos. A. Prinsengast
 City Clerk

I certify that this diagram correctly represents O' Farrell's subdivision of Block 91 Lymon Dayton's Addition as surveyed by me in the month of May A.D. 1879

I certify that this plat conforms to the streets before laid out and established

CITY TREASURER'S OFFICE,
 ST. PAUL, MINN.
 JUN 23 1879
 ASSESSMENT PAID.

W. J. Dyer
 CITY TREAS.

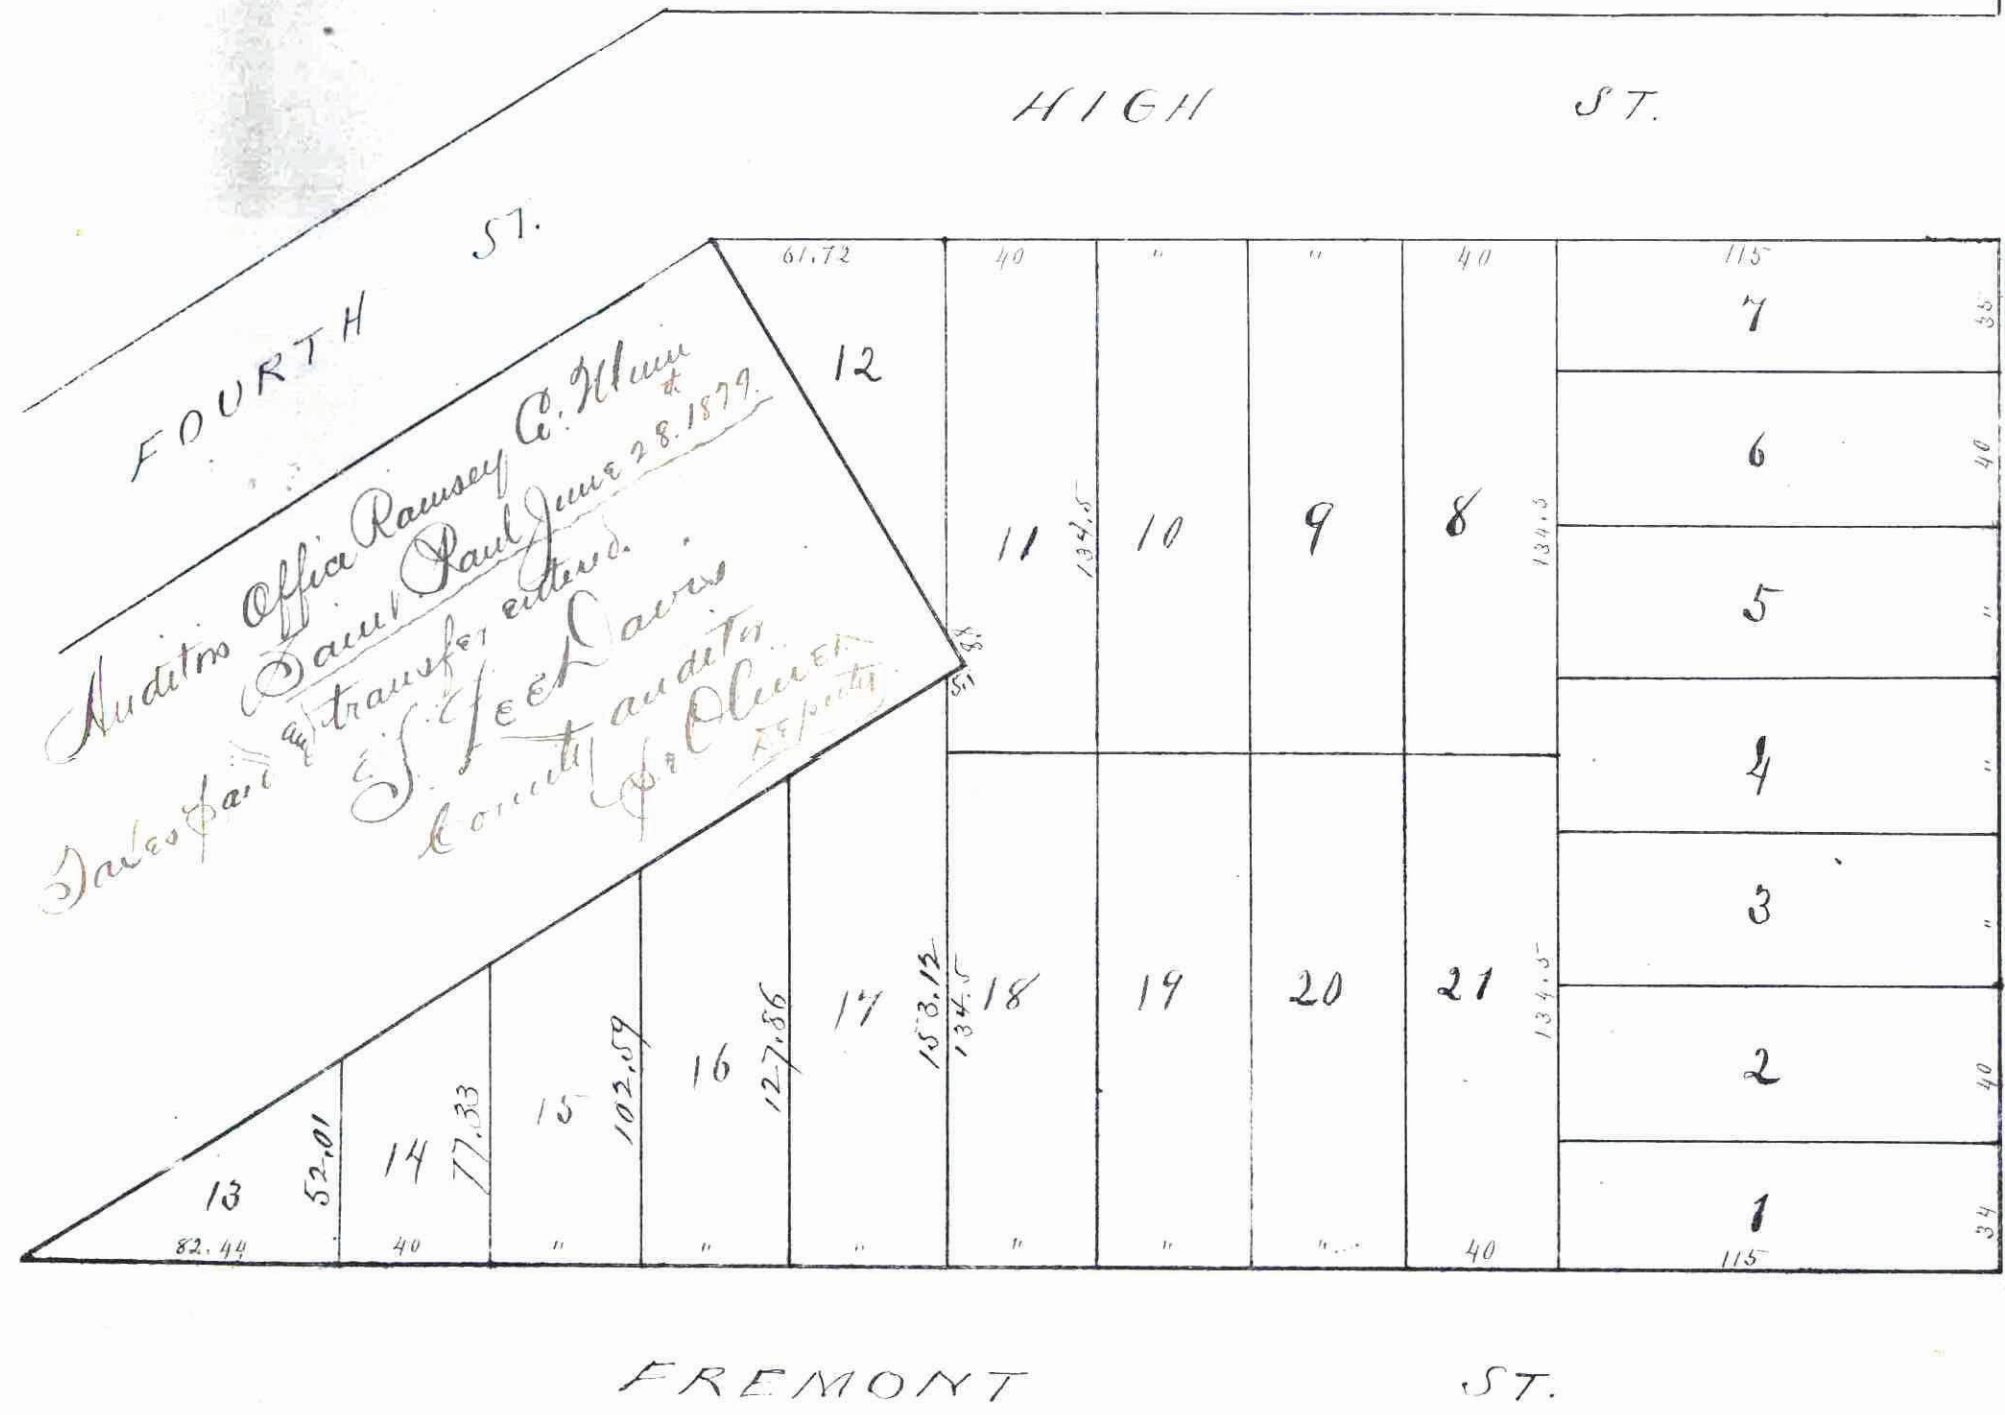

The Mary O' Farrell and James O' Farrell husband and wife, do hereby certify that we have caused the same to be surveyed and laid out as represented on this plat to the end that the same may be recorded as the law directs. Witness your hands and seals this seventh day of June A. D. 1879.

J. O. Verrier
James O' Farrell

State of Minnesota, ss. It is shown that on this 7th day of June A.D. 1879 personally came before me Mary O' Farrell and James O' Farrell her husband to me well known to be the identical persons described in and who executed the foregoing certificate, and they acknowledged that they executed the same freely, for the uses and purposes therein set forth.

J. W. Dyer
 Notary Public