

Approved Third Day of February A.D. 1883

Plat Commission { J. P. Coleman
James Starkey
Wm A Van Slyke

OTIS' RE-ARRANGEMENT

OF Lots 11, 12, 13, 14, 15, 16, 17, Block 64
DAYTON & IRVINE'S ADDITION TO CITY OF ST. PAUL


Scale: 1 in = 40 ft.

This plat document is an UNOFFICIAL copy of a Subdivision Plat or Registered Land Survey and is made available for information purposes only.

To obtain an official copy please contact the Ramsey County Recorder's Office.

I hereby certify to having examined the within rearrangement and that the same is correct
L. W. Remond
City Engineer

STATE OF MINNESOTA, } ss.
County of Ramsey, }
OFFICE OF THE REGISTER OF DEEDS.
This is to certify that the within instrument was filed for record in this office, at St. Paul, on the 15th day of Feb. A. D. 1883 at 2 o'clock P. M., and that the same was duly recorded in Book 5 of Plats page 5.
By L. W. Remond Register of Deeds.
Deputy.

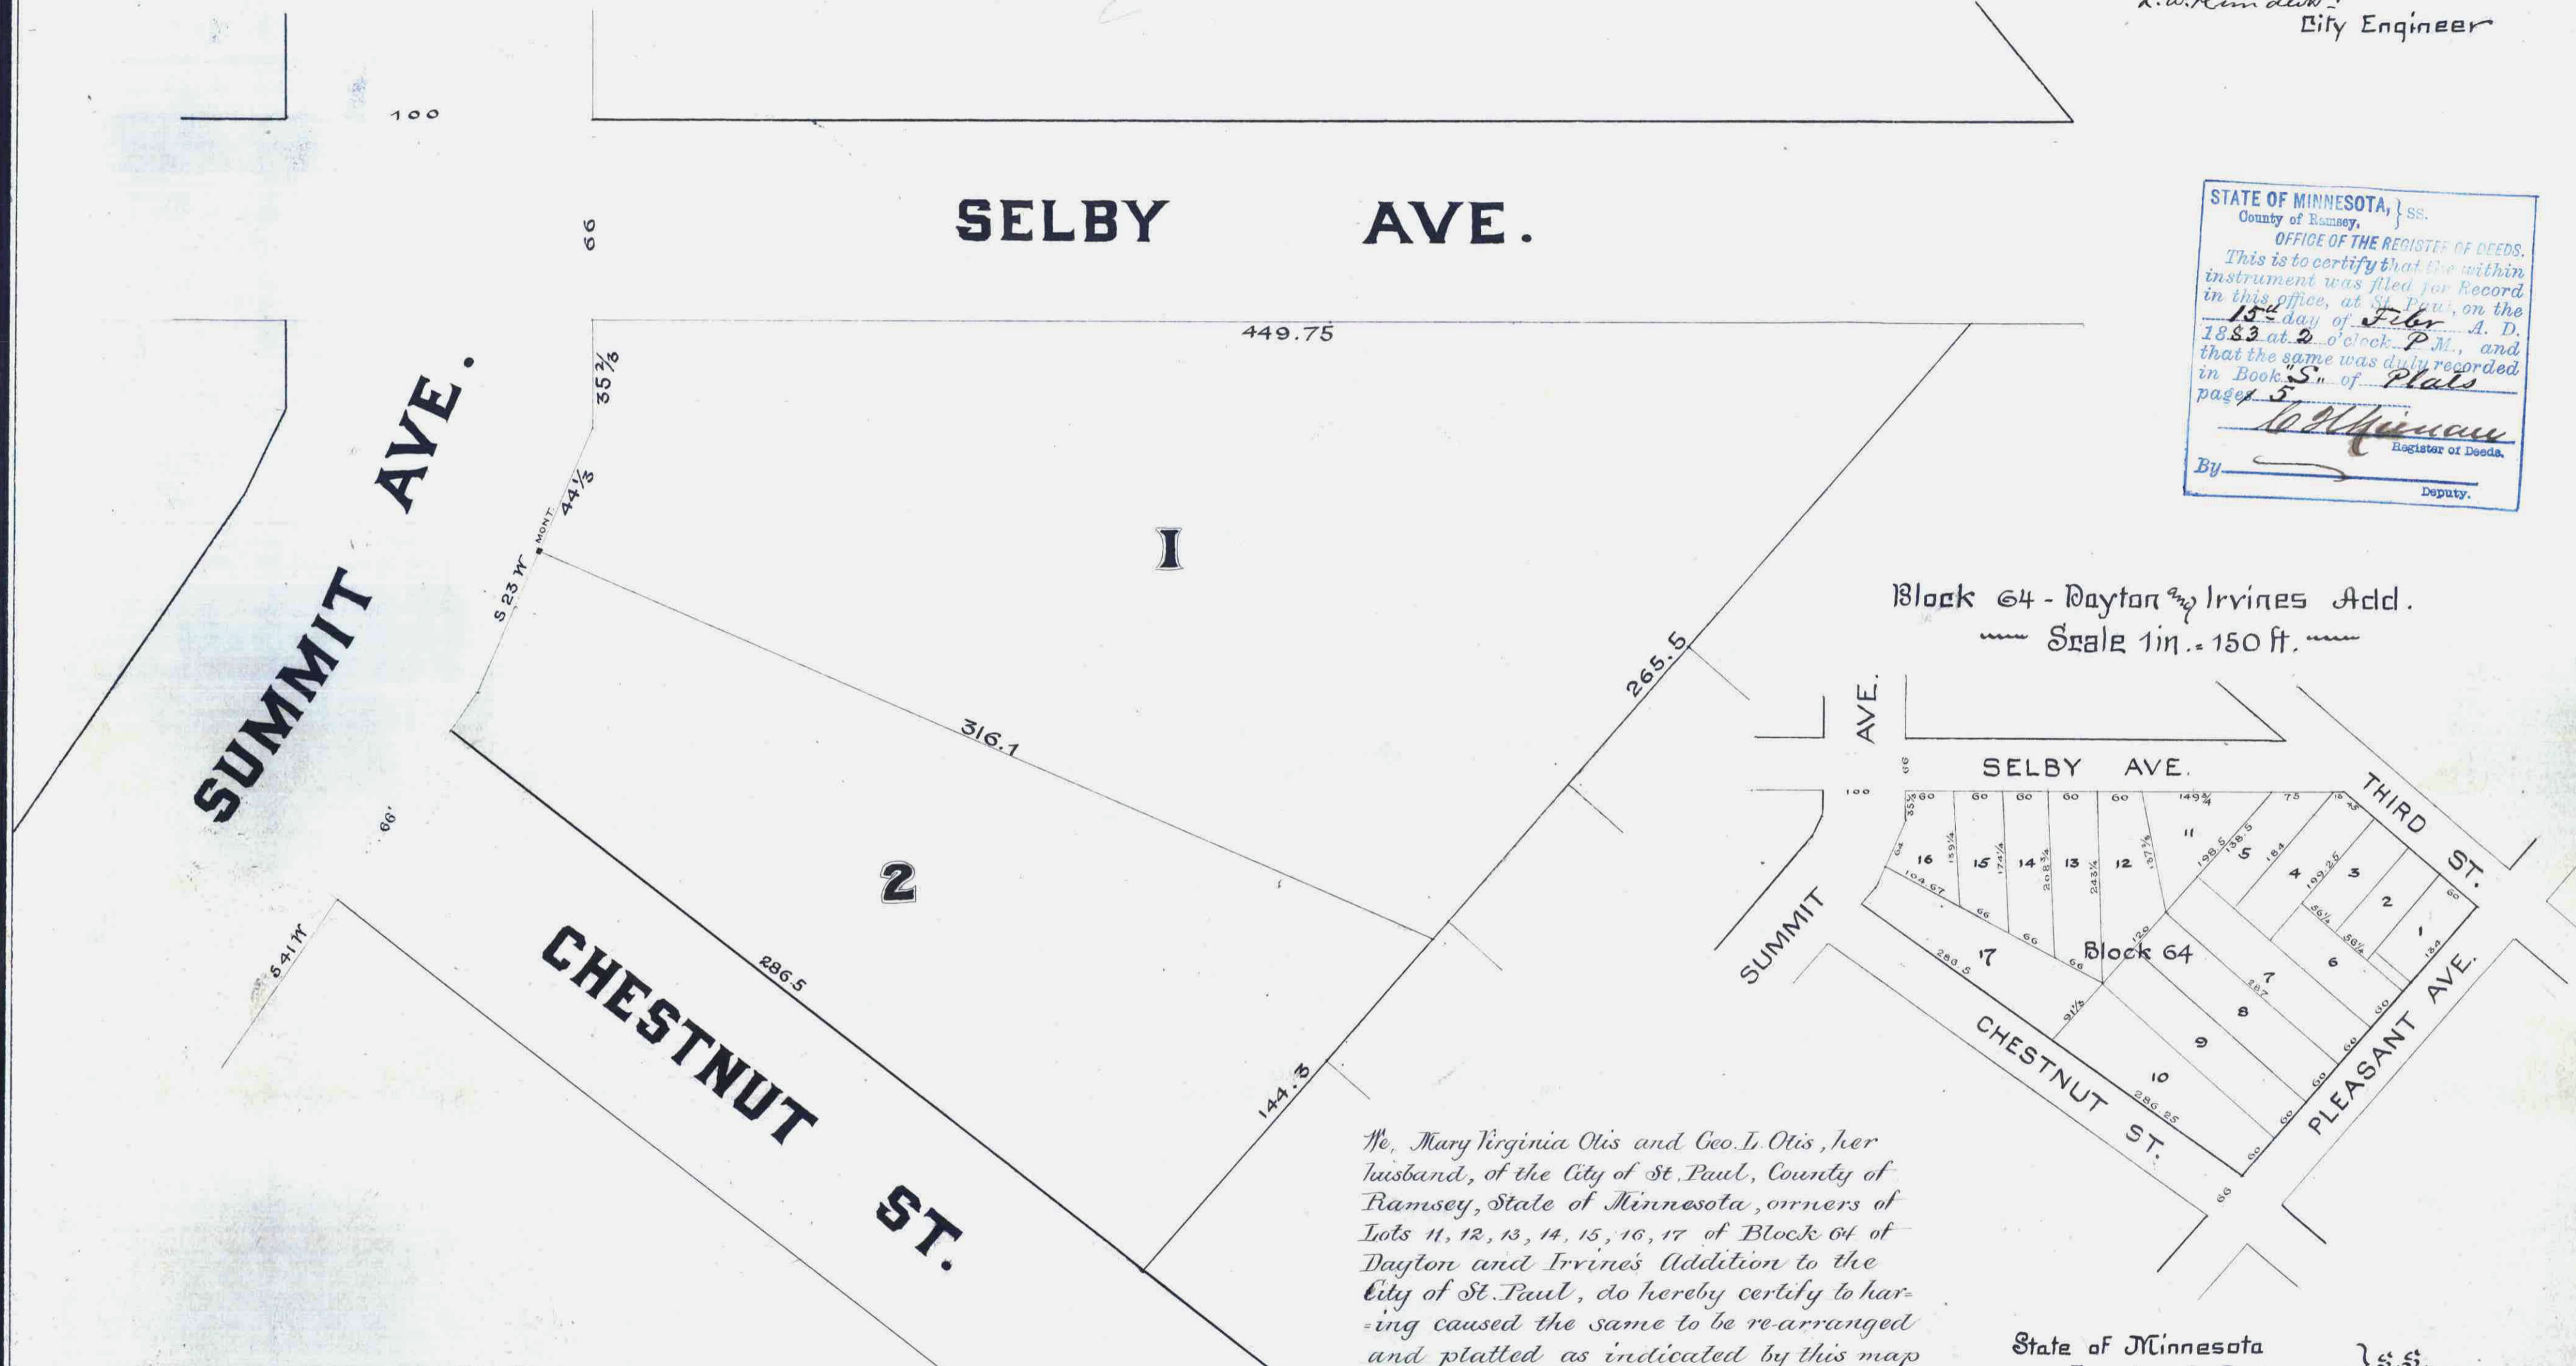

Block 64 - Dayton and Irvines Add.
Scale 1 in = 150 ft.

We hereby certify to having surveyed and platted the within rearrangement and that the same is correct
Elmer M. Newell
Civil Engineers

Taxes paid to Transfer Eutzoid
February 15th 1883
J. M. Conroy
City Auditor

City Treasurers' Office,
ST. PAUL, MINN.
FEB 15 1883
ASSESSMENT PAID.
City Recorder's Office

We, Mary Virginia Otis and Geo. L. Otis, her husband, of the City of St. Paul, County of Ramsey, State of Minnesota, owners of Lots 11, 12, 13, 14, 15, 16, 17 of Block 64 of Dayton and Irvine's Addition to the City of St. Paul, do hereby certify to having caused the same to be re-arranged and platted as indicated by this map to the end that the same may be recorded as the law directs.

Witness our hands and seals this 8th day of January 1883
In presence of
Mary V. Otis
Geo. L. Otis
Charles A. Otis

Accepted, By James Starkey
City Engineer, St. Paul, Minn.
6th day of Feb. 1883
Wm A Van Slyke
City Clerk

State of Minnesota } ss.
County of Ramsey }
On this 8th day of January A. D. 1883 personally appeared before me Mary Virginia Otis and Geo. L. Otis her husband to me known to be the identical persons described in and who executed the foregoing certificate and severally acknowledged the same to be their own free act and deed.

Witness my hand and Notarial seal
Chas. E. Otis,
Notary Public
Ramsey County.