


GREEN MEADOW

MILNER W. CARLEY
AND ASSOCIATES
ENGINEERS & SURVEYORS

VILLAGE OF
RAMSEY COUNTY
INDICATES IRON MONUMENT
PACIFIC RAILROAD
ROSEVILLE,
MINNESOTA.

SCALE 1 INCH = 50 FEET.

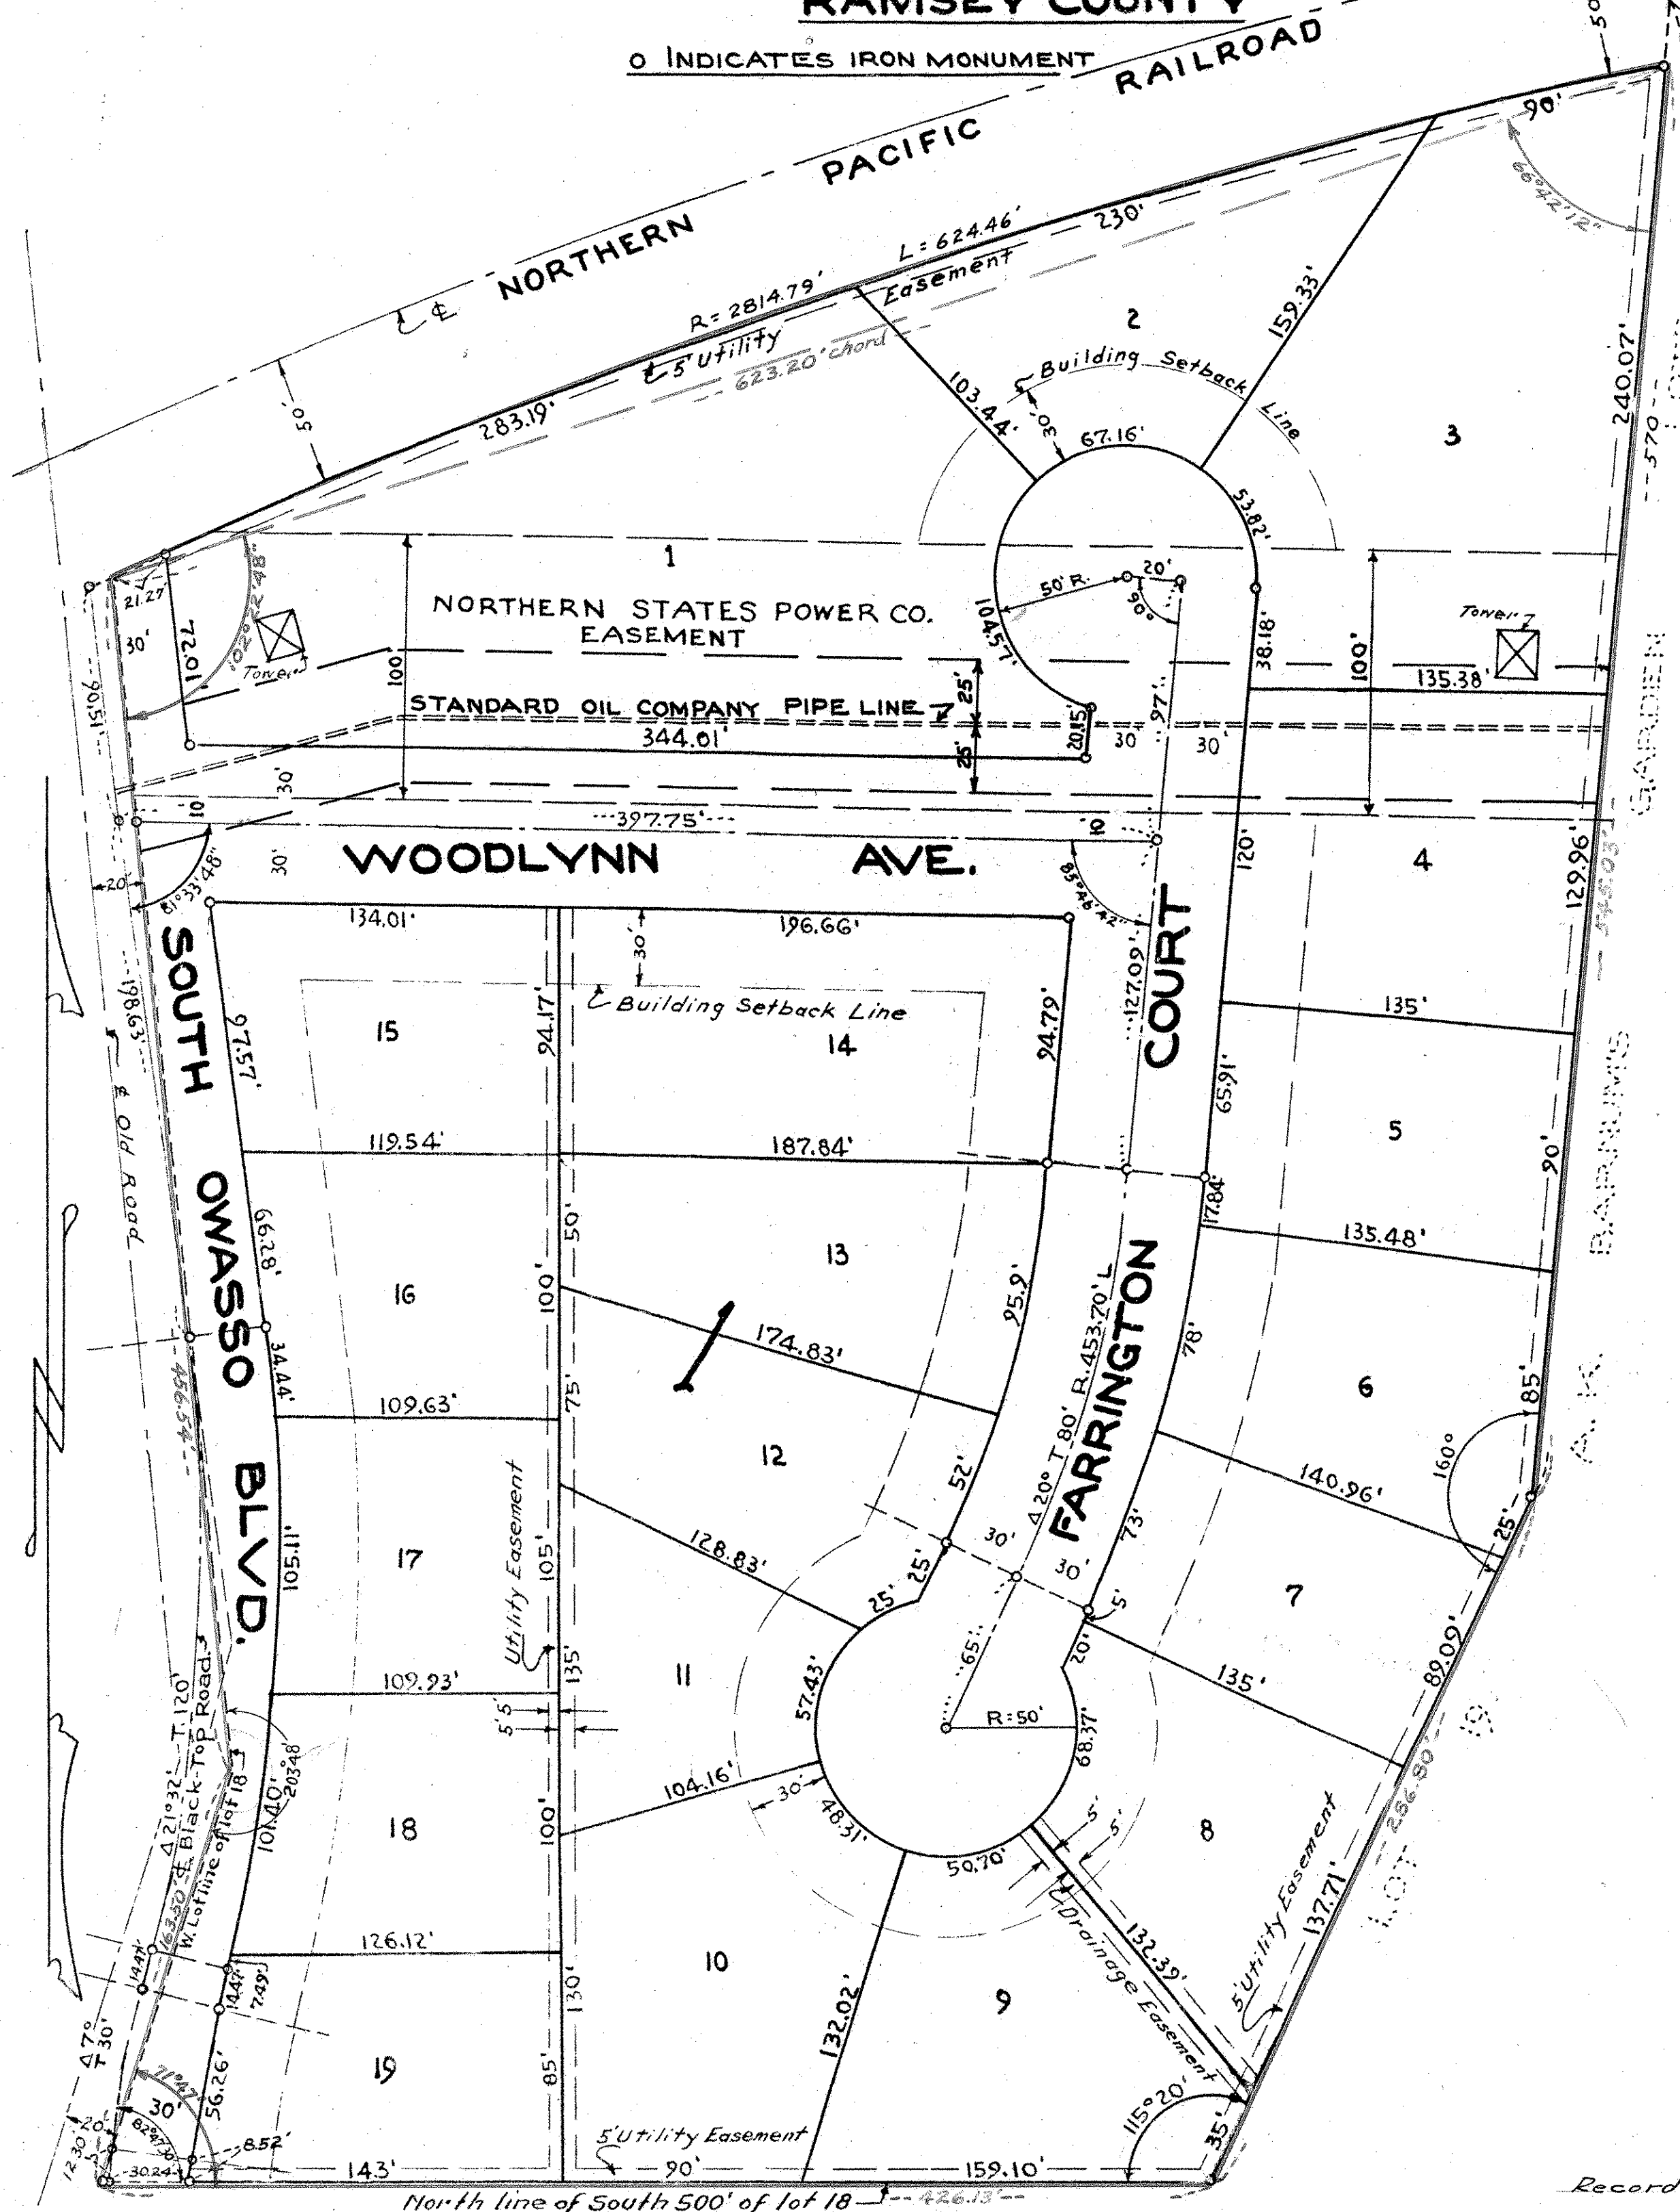

This is to certify that Lawrence E. Squires and Viola E. Squires, husband and wife and Howard J. Borden and Florence Faye Borden, husband and wife, owners of: Lot 18, A. K. Barnum's Garden Lots, Ramsey County, Minnesota, except the South 500 feet thereof; subject to South Owasso Boulevard, have caused the same to be surveyed and platted and hereafter known as GREEN MEADOW, as shown by this plat, and hereby dedicates to the public and for the public use forever all streets and drainage easements as shown; subject to utility easements as shown.

Witness our hands this 24 day of August A.D. 1959.

In presence of:

<u>Donald C. Carley</u>	<u>Lawrence E. Squires</u>	Lawrence E. Squires
<u>William R. Olson</u>	<u>Viola E. Squires</u>	Viola E. Squires
<u>Daune Cronquist</u>	<u>Howard J. Borden</u>	Howard J. Borden
<u>Robert M. Knudson</u>	<u>Florence Faye Borden</u>	Florence Faye Borden

STATE OF MINNESOTA }
COUNTY OF RAMSEY } SS

On this 24 day of August A.D. 1959, before me, the undersigned, personally appeared Lawrence E. Squires and Viola E. Squires, husband and wife, to me known to be the persons described in and who executed the foregoing instrument and acknowledged that they executed the same as their free act and deed.

Daune Cronquist
Notary Public, Ramsey County, Minn.
My Commission expires Apr. 27, 1963

STATE OF MINNESOTA }
COUNTY OF RAMSEY } SS

On this 24 day of August A.D. 1959, before me, the undersigned, personally appeared Howard J. Borden and Florence Faye Borden, husband and wife, to me known to be the persons described in and who executed the foregoing instrument and acknowledged that they executed the same as their free act and deed.

Daune Cronquist
Notary Public, Ramsey County, Minn.
My Commission expires Apr. 27, 1963

I hereby certify to having surveyed the property described on this plat as GREEN MEADOW and have placed iron monuments at the corners shown and the same is correct. There is no low wet ground nor any traveled road or easement on or across same except as shown.

Donald C. Carley
Registered Surveyor
Minnesota Certificate No. 3527

STATE OF MINNESOTA }
COUNTY OF RAMSEY } SS

On this 24 day of August A.D. 1959, before me the undersigned, personally appeared Donald C. Carley to me known to be the person described in and who executed the foregoing instrument and acknowledged that he executed the same as his free act and deed.

Daune Cronquist
Notary Public, Ramsey County, Minn.
My Commission expires Apr. 27, 1963

Accepted and approved this 26 day of Aug A.D. 1959.

Alvah D. Campbell
James [unclear]
Adrian [unclear]

Plat Commission
Commissioner of Public Works

Approved by the Village Council of the Village of Roseville, Minnesota, this 4 day of August A.D. 1959.

Signed E. J. Pedashok Village Mayor
Attest: George W. Keene Village Clerk

Recorded Sept. 2, 1959
Abstract # 1492671