

# J. N. ROGERS,

## SECOND

# ADDITION.

This plat document is an UNOFFICIAL copy of a Subdivision Plat or Registered Land Survey and is made available for information purposes only.

To obtain an official copy please contact the Ramsey County Recorder's Office.


St Paul Minn June 2<sup>nd</sup> 1883

I hereby certify to having surveyed and platted the property as described on this map as J. N. Rogers' 2<sup>nd</sup> Addition and have placed iron monuments at the corners of each and every Block as shown on this map and the same is correct

S. L. Justice  
Surveyor

SCALE 40 FEET = 1 INCH

For width of corner of plat  
of feet to Mr. W. J. Bell  
Cust. By order  
Glennings

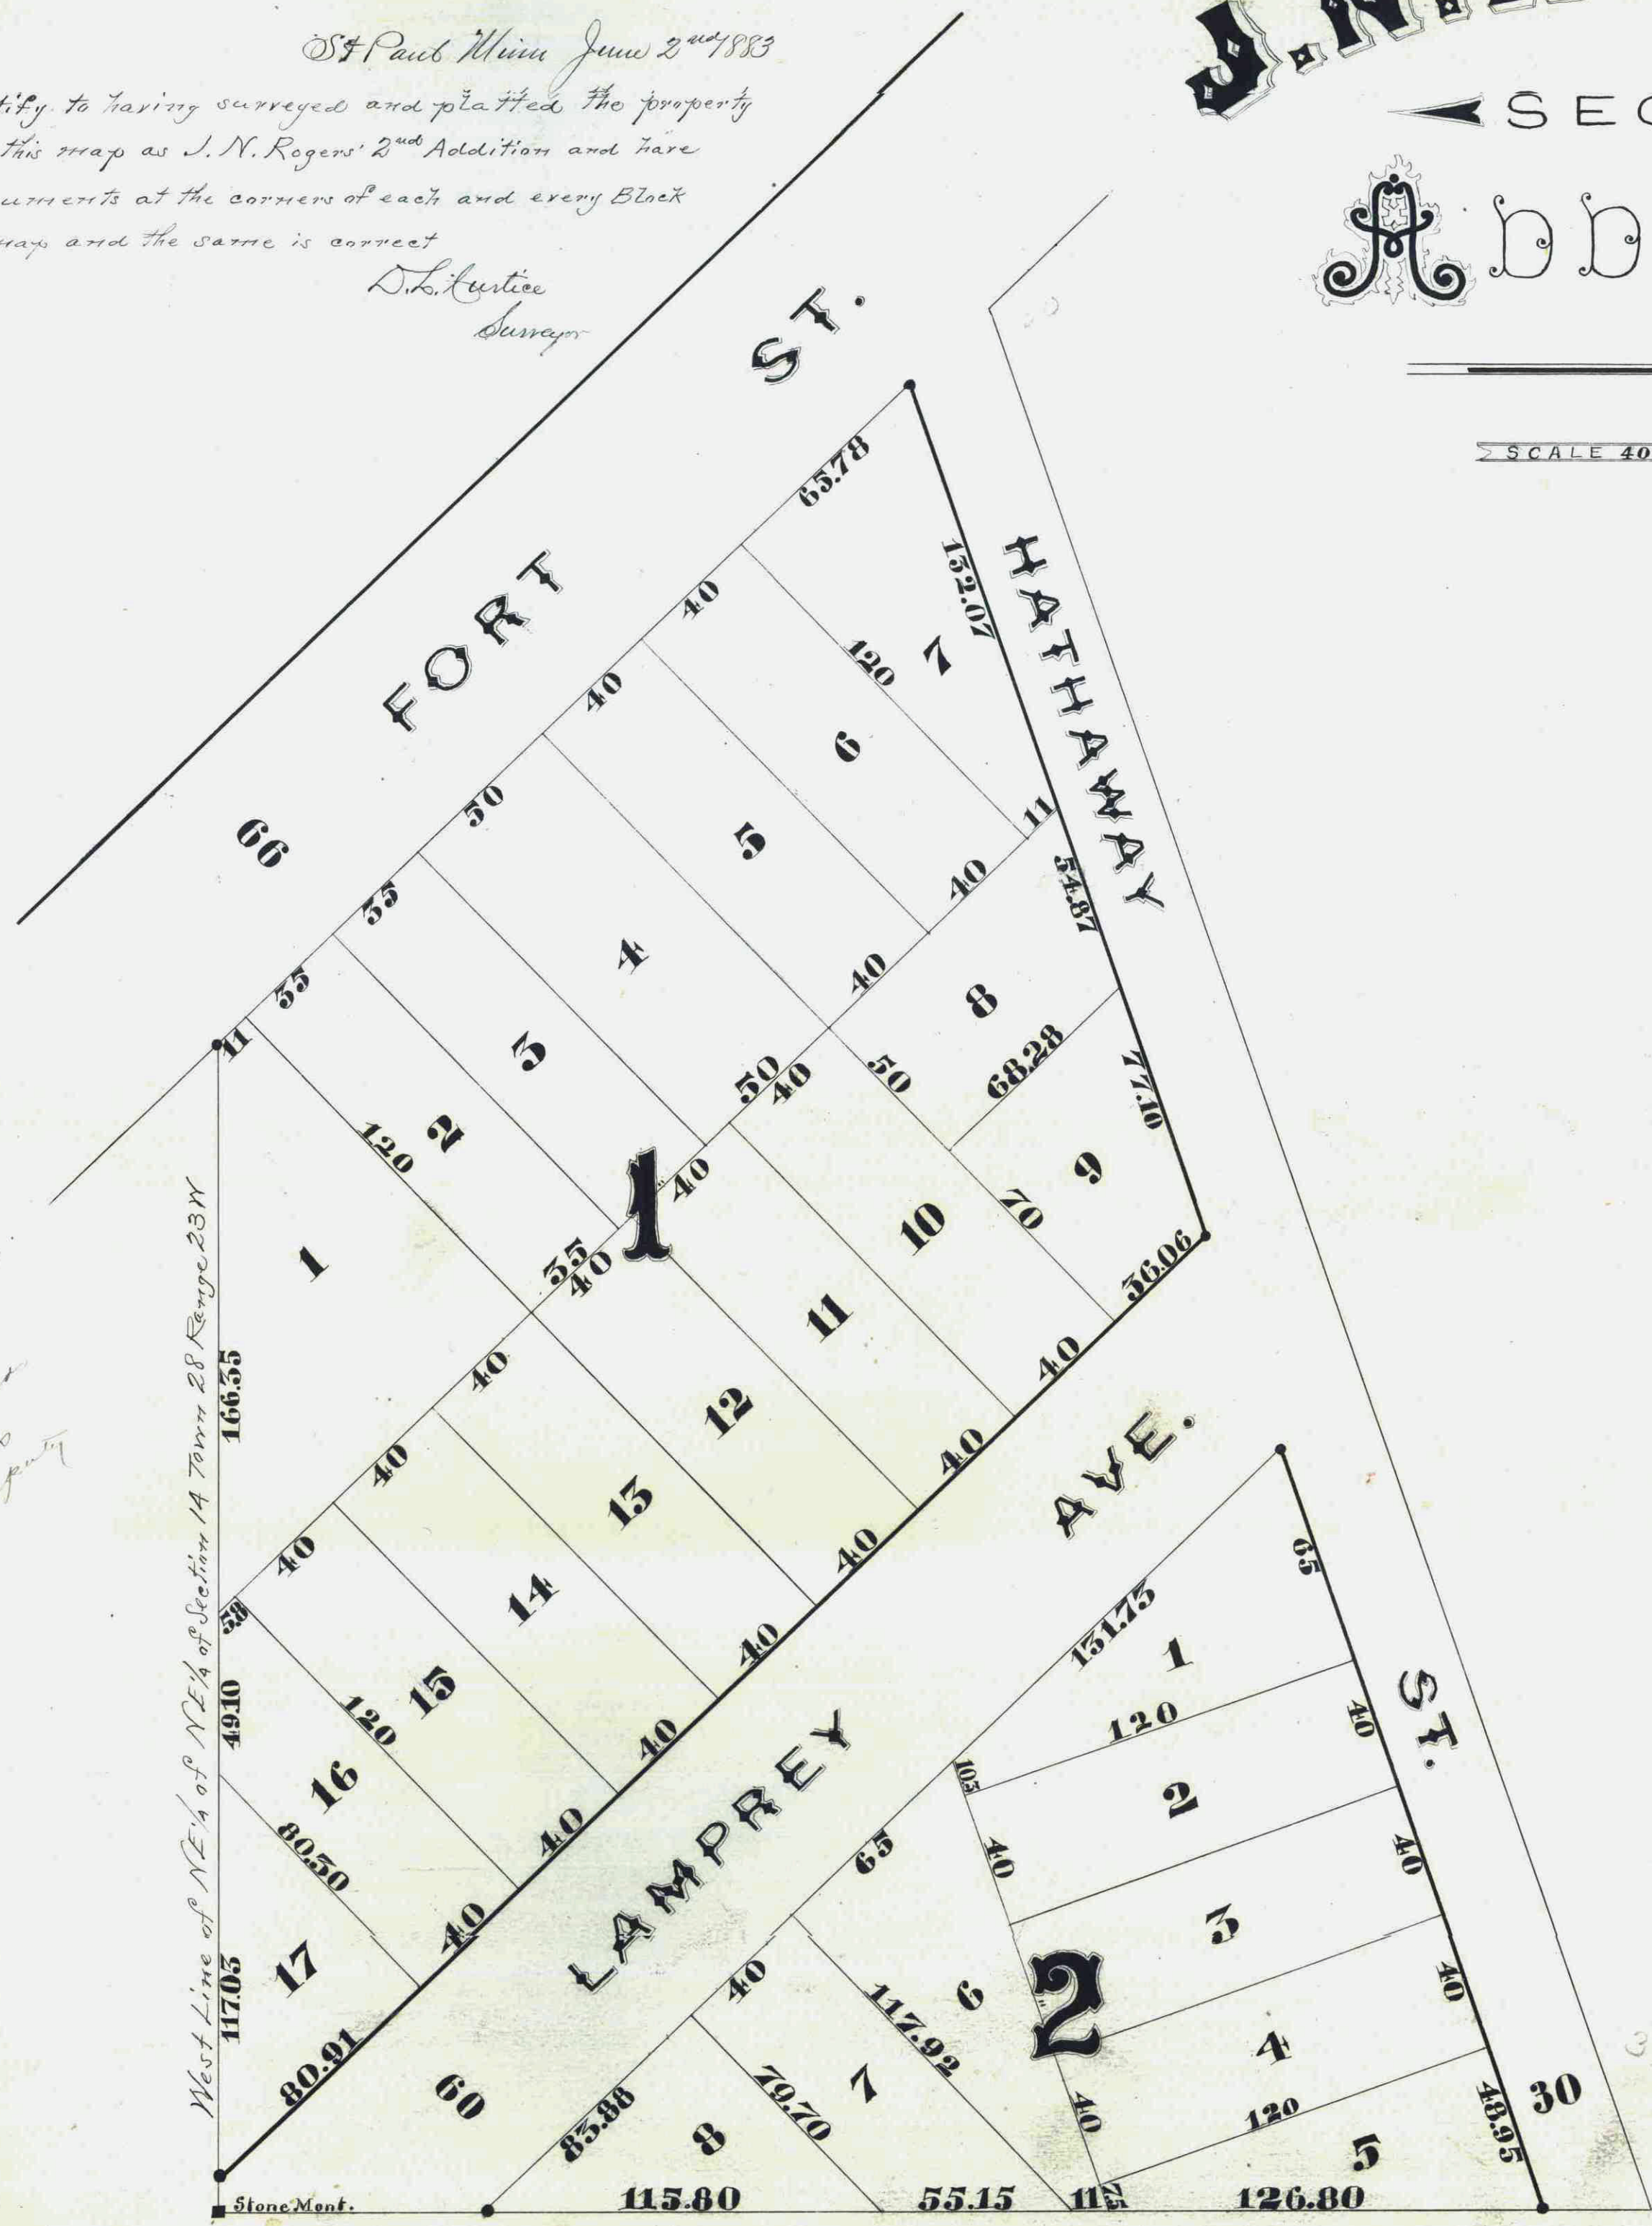

I, the undersigned owner of the following described property to wit: Commencing at a stone monument on the West line of the N.E. 1/4 of the NE 1/4 of Section 14 Town 28 North, Range 23 West 208.62 feet north from the southwest corner of said 1/4 1/4 section. Thence north on said west line 387.97 feet to the center of the Fort Road, Thence N46°12'E, along the center of said Road 293.26 feet Thence S19°15'E, 624.8 feet, Thence West parallel with the south line of said 1/4 1/4 section 417.4 feet to the point of beginning, do hereby certify to having caused the same to be surveyed and platted as J. N. Rogers' Second Addition as herein and hereon indicated, and we do give and dedicate to the public and for the public use forever all the streets as on this map or plat laid out and designated

In witness whereof I have hereunto set my hand and seal this 2<sup>nd</sup> day of June 1883

In Presence of  
Howard H. Cleveland  
H. L. Phillips

Josias N. Rogers

State of Minnesota } ss Be it known, That on this 2<sup>nd</sup> day of June A.D 1883  
County of Ramsey } before me personally came Josias N. Rogers to me known to be the identical person described in and who executed the foregoing instrument, and who acknowledged that he executed the same freely and voluntarily for the uses and purposes therein expressed.

Howard H. Cleveland  
Notary Public  
Ramsey County  
Minnesota

Approved June 2<sup>nd</sup> 1883 { S. P. Johnson  
Wm. A. Sibley } Plat Commission  
J. W. Starkey

Dues paid and transfer entered July 23<sup>rd</sup> 1883

J. J. McCarry  
Co. and Secy

STATE OF MINNESOTA, ss.  
County of Ramsey,  
OFFICE OF THE REGISTER OF DEEDS.

This is to certify that the within instrument was filed for Record in this office, at St. Paul, on the \_\_\_\_\_ day of \_\_\_\_\_, A. D. 1883, at \_\_\_\_\_ o'clock \_\_\_\_\_ M., and that the same was duly recorded in Book \_\_\_\_\_ of said Plat page \_\_\_\_\_

Johnas H. Linnell  
Register of Deeds

By Johnas W. Spill  
Deputy