

# MICHELLE ADDITION.

ST. PAUL, MINN.

JOHN B. IRVINE, SURVEYOR,

JULY 1910.

84  
392704

SCALE 50 ft. per inch.

• INDICATES IRONS

N

St. Paul Minn. July 6, 1910  
I hereby certify to having surveyed and platted the property  
as described on this map as MITCHELL'S ADDITION  
and have placed iron monuments at the corners thereof as  
shown on this map and the same is correct.

John B. Irvine,  
Surveyor.

State of Minnesota } On this 15 day of July A.D. 1910  
County of Ramsey } personally appeared before me the  
undersigned John B. Irvine, to me well known and  
acknowledged that he executed the foregoing certificate  
as his own free act and deed

*James Tracy* Notary Public.  
My Commission Expires January 21, 1913 Ramsey Co. Minn.

This is to certify that Catharine Mitchell widow of Thomas  
Mitchell, is the owner of lots 5, 6, 7, 8, 24, 25, 26, 27 & 28  
Block 3 St. Anthony Park, St. Paul, Minn. has caused  
the same to be surveyed and platted and hereafter known  
as MITCHELL'S ADDITION as shown by this plat and  
hereby dedicate to the public for public use forever all the  
streets, avenues, and alleys as herein indicated.  
Witness my hand and seal this 15 day of July A.D. 1910.  
In presence of

*Catharine Mitchell*  
*James Tracy*,  
*Alma Erickson*



State of Minnesota } On this 15 day of July A.D. 1910  
County of Ramsey } personally appeared before me the  
undersigned Catharine Mitchell to me well known and  
acknowledged that she executed the foregoing certificate  
as her own free act and deed.

*James Tracy* Notary Public.  
My Commission Expires January 21, 1913 Ramsey Co. Minn.

Accepted and Approved this 18th day of July A.D. 1910.  
*W. W. Jordan*,  
*J. W. Jordan* } Plat Commission  
*L. W. Rundus* City Engineer

Accepted by the Board of Aldermen July 19 A.D. 1910.  
Accepted by the Assembly July 21 A.D. 1910.

Approved July 27 - 1910 Geo. J. Relington  
City Clerk.

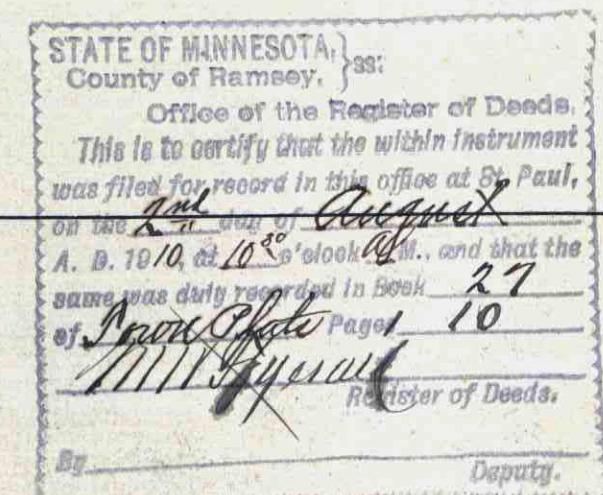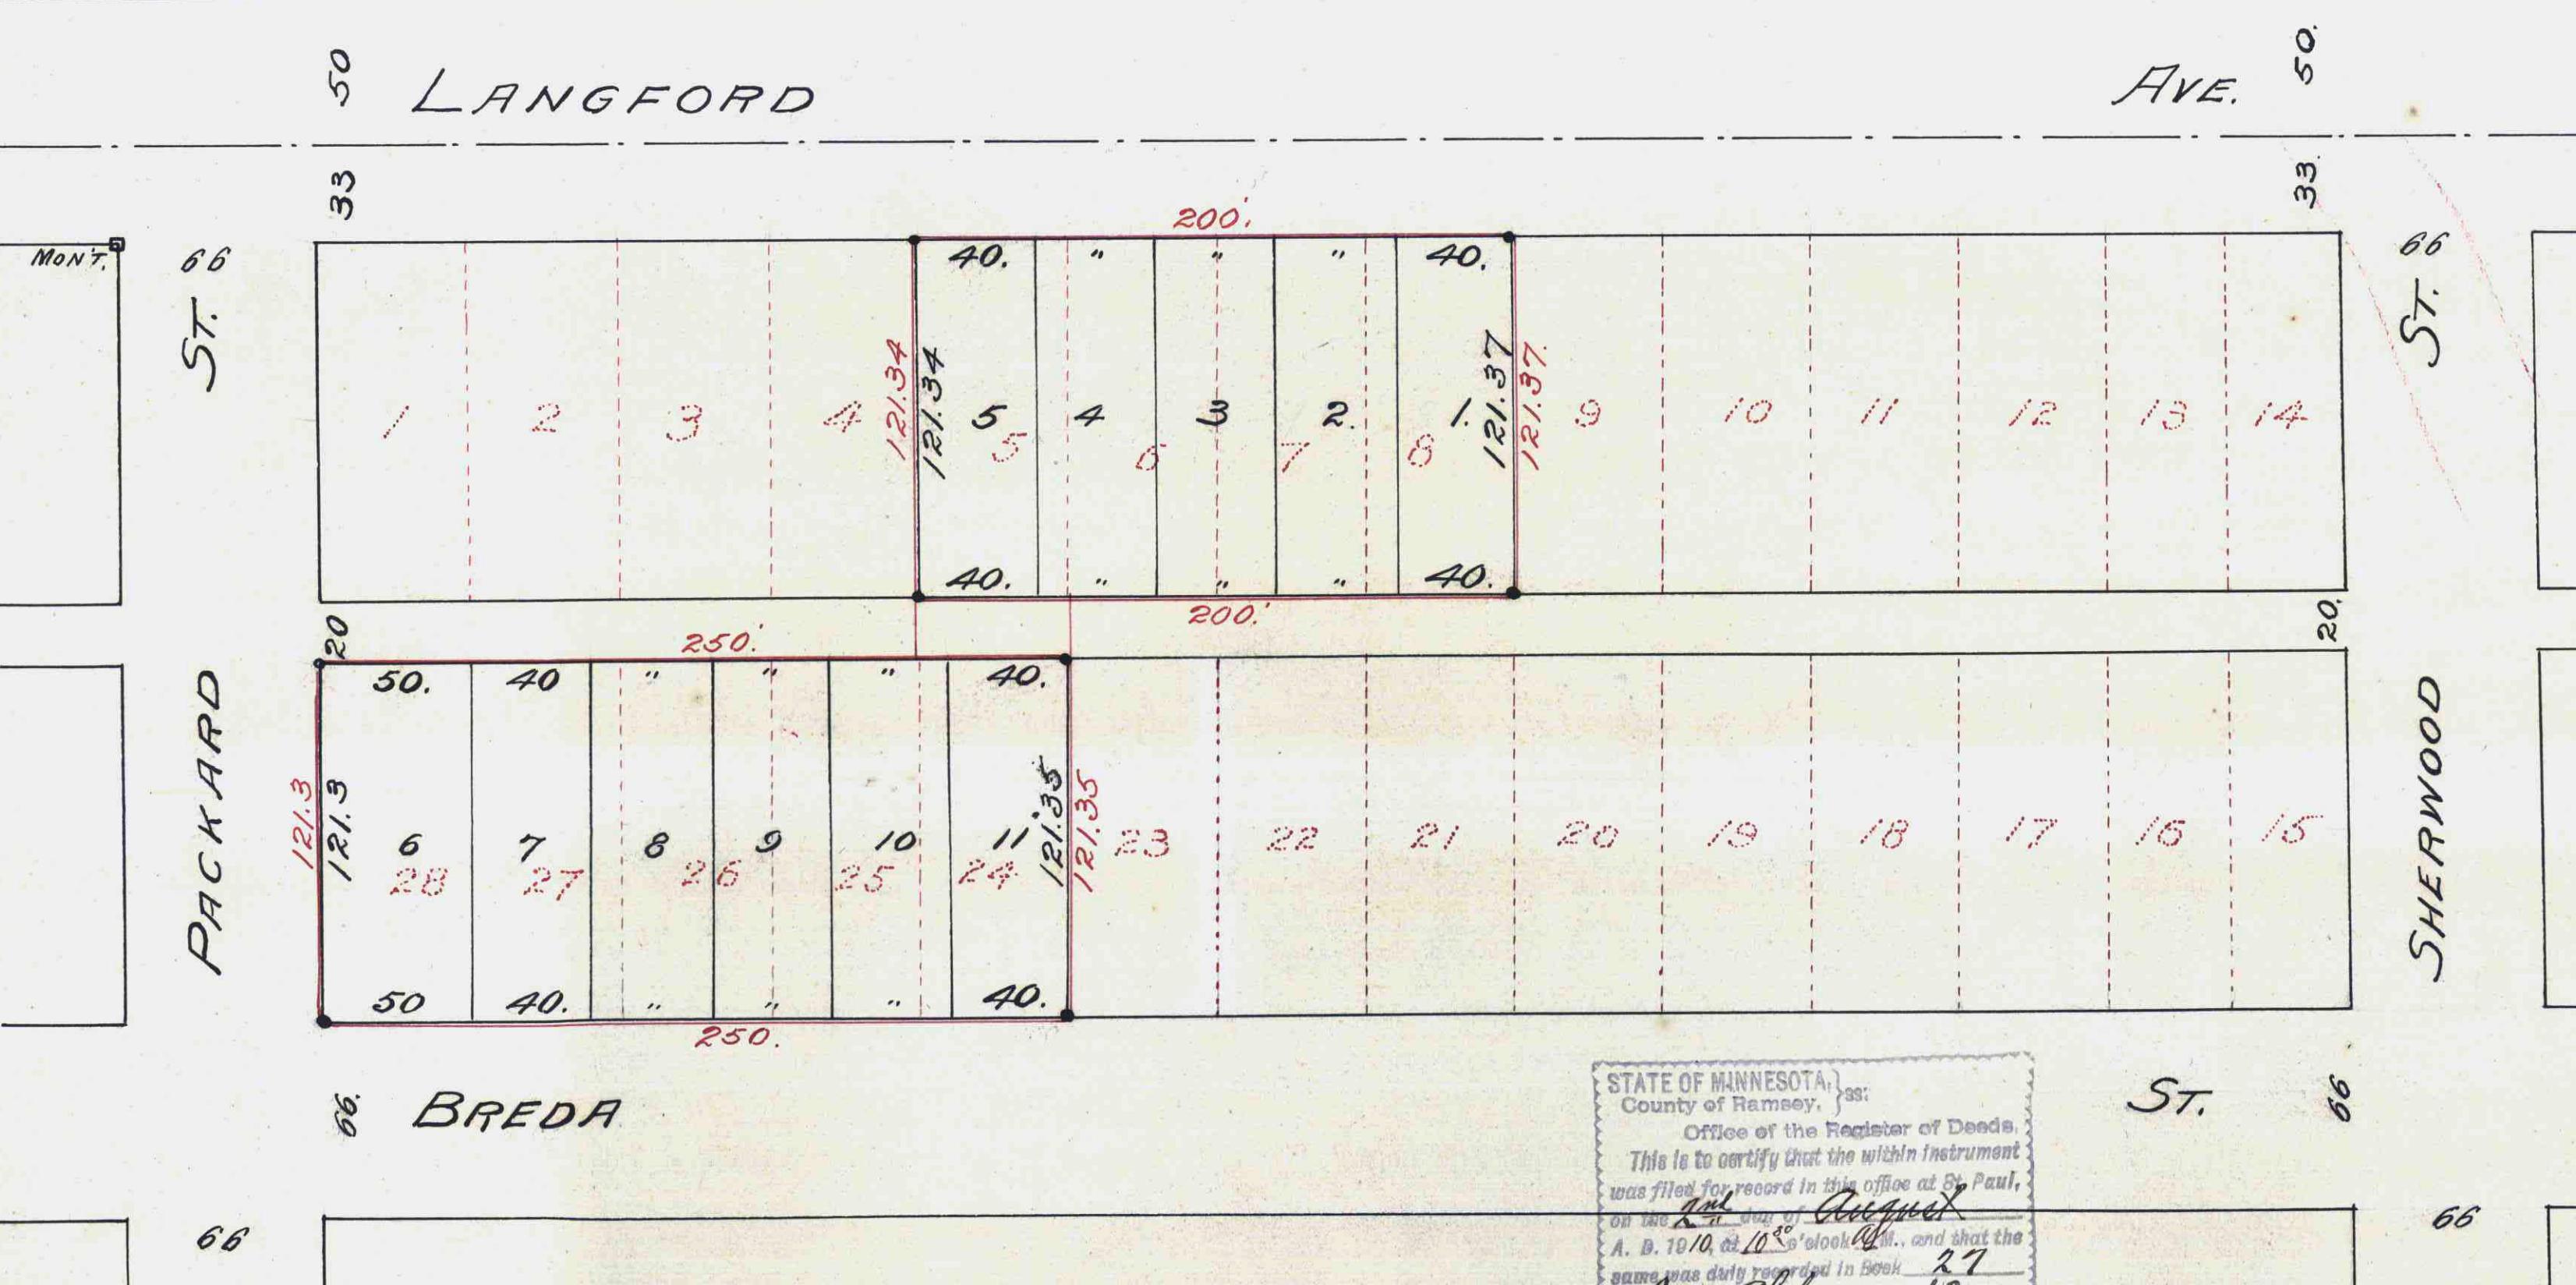

10

392704