


STUBER ADDITION PLAT 3

VILLAGE OF ROSEVILLE, RAMSEY COUNTY, MINNESOTA

• INDICATES IRON MONUMENT

MILNER W. CARLEY
AND ASSOCIATES
ENGINEERS-SURVEYORS

SCALE 1 INCH=40 FEET

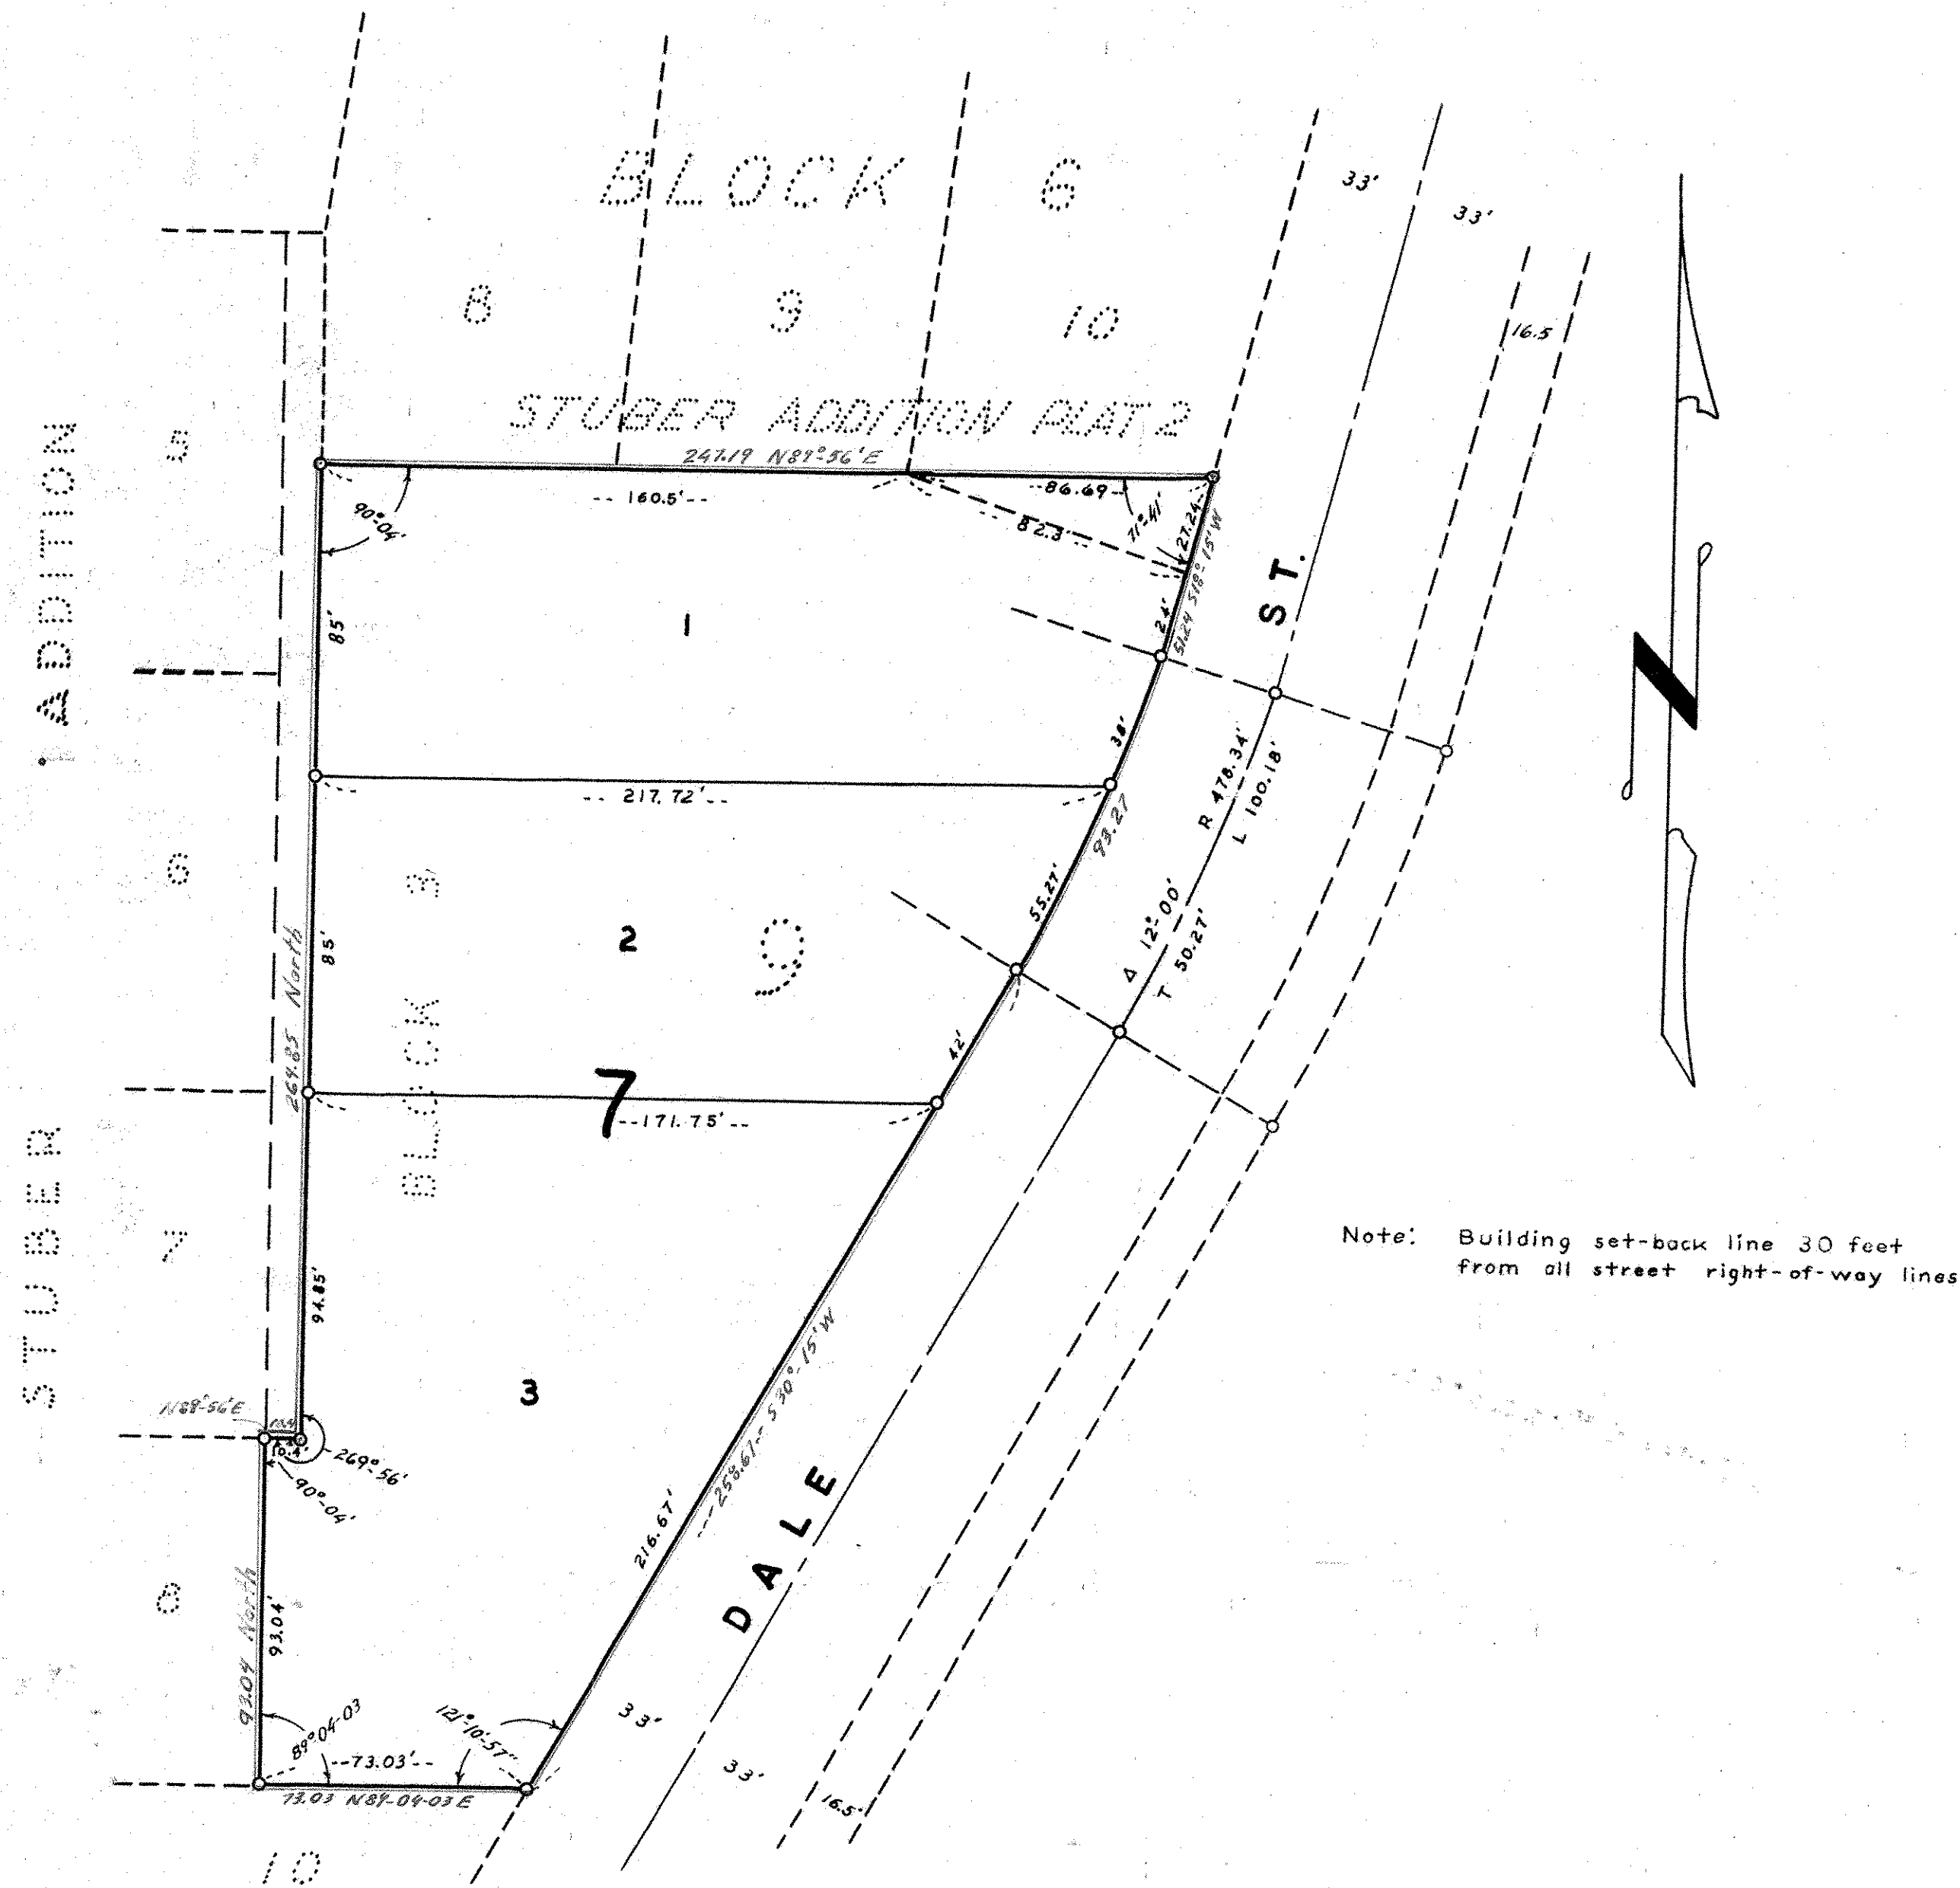

This is to certify that we, Herman Stuber and Elsie Stuber, husband and wife, owners of: Lot 9, Block 3, Stuber Addition, and Raymond J. Kroiss and Margaret C. Kroiss, husband and wife, owners of: that part of Lot 10, Block 6, Stuber Addition Plat 2 lying South of the South line of Lots 8 and 9 thereof extended East to the Westerly right-of-way line of Dale St.; have caused the same to be surveyed and platted and hereafter known as STUBER ADDITION PLAT 3, as shown by this plat, and hereby dedicate to the public and for the public use forever all streets and easements as shown.

Witness our hands this 24th day of October 1960 A.D.

In presence of:

Joel Mendenhall
Robert B. Culand
Herbert J. Fiske
George Gotwald

Herman Stuber
Herman Stuber
Elsie Stuber
Elsie Stuber
Raymond J. Kroiss
Raymond J. Kroiss
Margaret C. Kroiss
Margaret C. Kroiss

STATE OF MINNESOTA }
COUNTY OF RAMSEY } SS

On this 24th day of October 1960 A.D. before me, the undersigned, personally appeared Herman Stuber and Elsie Stuber, husband and wife, and Raymond J. Kroiss and Margaret C. Kroiss, husband and wife, to me known to be the persons described in and who executed the foregoing instrument and acknowledged that they executed the same as their free act and deed.

Joel Mendenhall
Notary Public, Ramsey County, Minnesota
My Commission expires Sept 29th 1967

I hereby certify to having surveyed the property described on this plat as STUBER ADDITION PLAT 3 and have placed iron monuments at the corners as shown and the same is correct. There is no low wet ground nor any traveled road or easement on or across same except as shown.

Donald O. Carley
Registered Surveyor Minn. Cert. No. 3527

STATE OF MINNESOTA }
COUNTY OF RAMSEY } SS

On this 26th day of October 1960 A.D. before me, the undersigned, personally appeared Donald O. Carley to me known to be the person described in and who executed the foregoing instrument and acknowledged that he executed the same as his free act and deed.

Dorcas Cronquist
Notary Public, Ramsey County, Minnesota
My Commission Expires Apr. 27 1963

Accepted and approved by the Village Council of the Village of Roseville this 4th day of October 1960 A.D.

Ed J. Rosenthal Mayor
ATTEST: George W. Keene Clerk

Accepted and approved this 10th day of November 1960 A.D.

Abraham D. Crumpton
Frank Lewis
George Roberts
Milton Roun
Plat Commission
Commissioner of Public Works