


Moss' outlots in Holcombe's Add:

SAINT PAUL.

Beginning at a point on the town line between Town 28 and Town 29 - Twenty rods west of the North East Corner of Section 2. Thence South 40 rods thence west 20 rods thence North 40 rods thence East 20 rods to place of beginning.

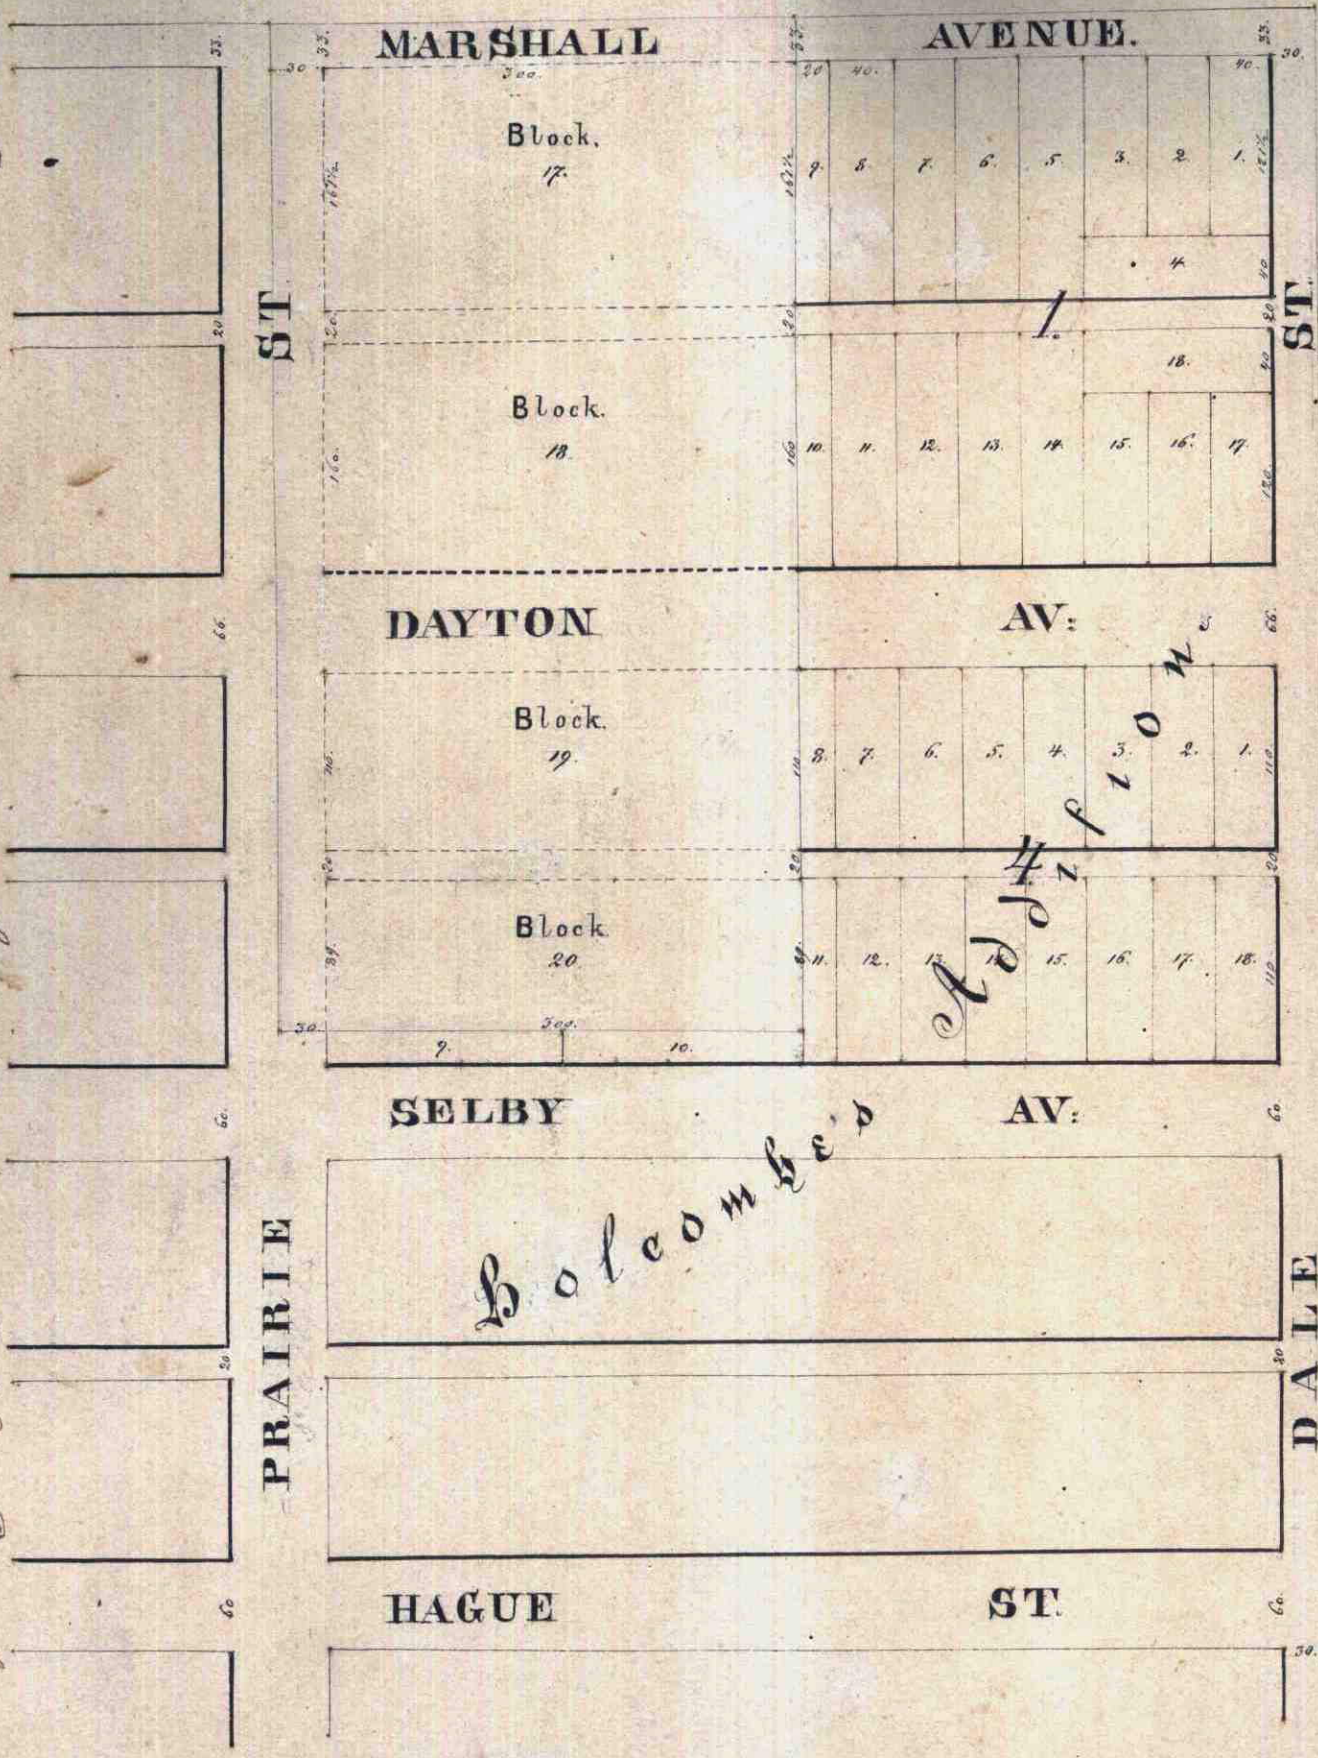

Taxes paid and
transferred entered
this 4th day of Oct
1871 H. J. Taylor
Clerk
H. J. Taylor
Clerk

State of Minnesota
County of Ramsey

We Henry S. Moss and Amanda H. Moss his wife, proprietors of Moss' outlots in Holcombe's addition to Saint Paul do hereby certify that we have caused the same to be surveyed as indicated on this map, to the end that it may be recorded as the law directs and we hereby give and declare, for public use the streets and alleys represented hereon -

In presence of -

R. H. Verne

Wm. M. P.

Amanda H. Moss
Henry S. Moss

J. P. St. Germain a Notary Public in and for Saint Paul County do hereby certify that on this 3rd day of October A.D. 1871 personally appeared Henry S. Moss and Amanda H. Moss his wife, personally known to me to be the persons whose names are subscribed to the above plat and they each for himself and jointly acknowledged that they executed the same freely and of their own accord, for the purposes and to the ends therein expressed.

Scale 120 feet to 1 inch

I certify that this is a correct diagram of Moss' outlots in Holcombe's addition in accordance with the above description.

Chas. M. Boyle
Surveyor

Saint Paul Sept 19th 1871

Office of Register of Deeds
Ramsey County, Minnesota

Reg^d for record on the 4th day of October A.D. 1871 at 11.10 A.M. & recorded in book 9 of Town plats on page 10

J. M. Minger
Register of Deeds