


GOLDEN GATE

SHOREVIEW, MINN.

SCALE: 1 IN. = 100 FT.
o Indicates Iron Monument

T. J. WELCH
REGISTERED SURVEYOR.

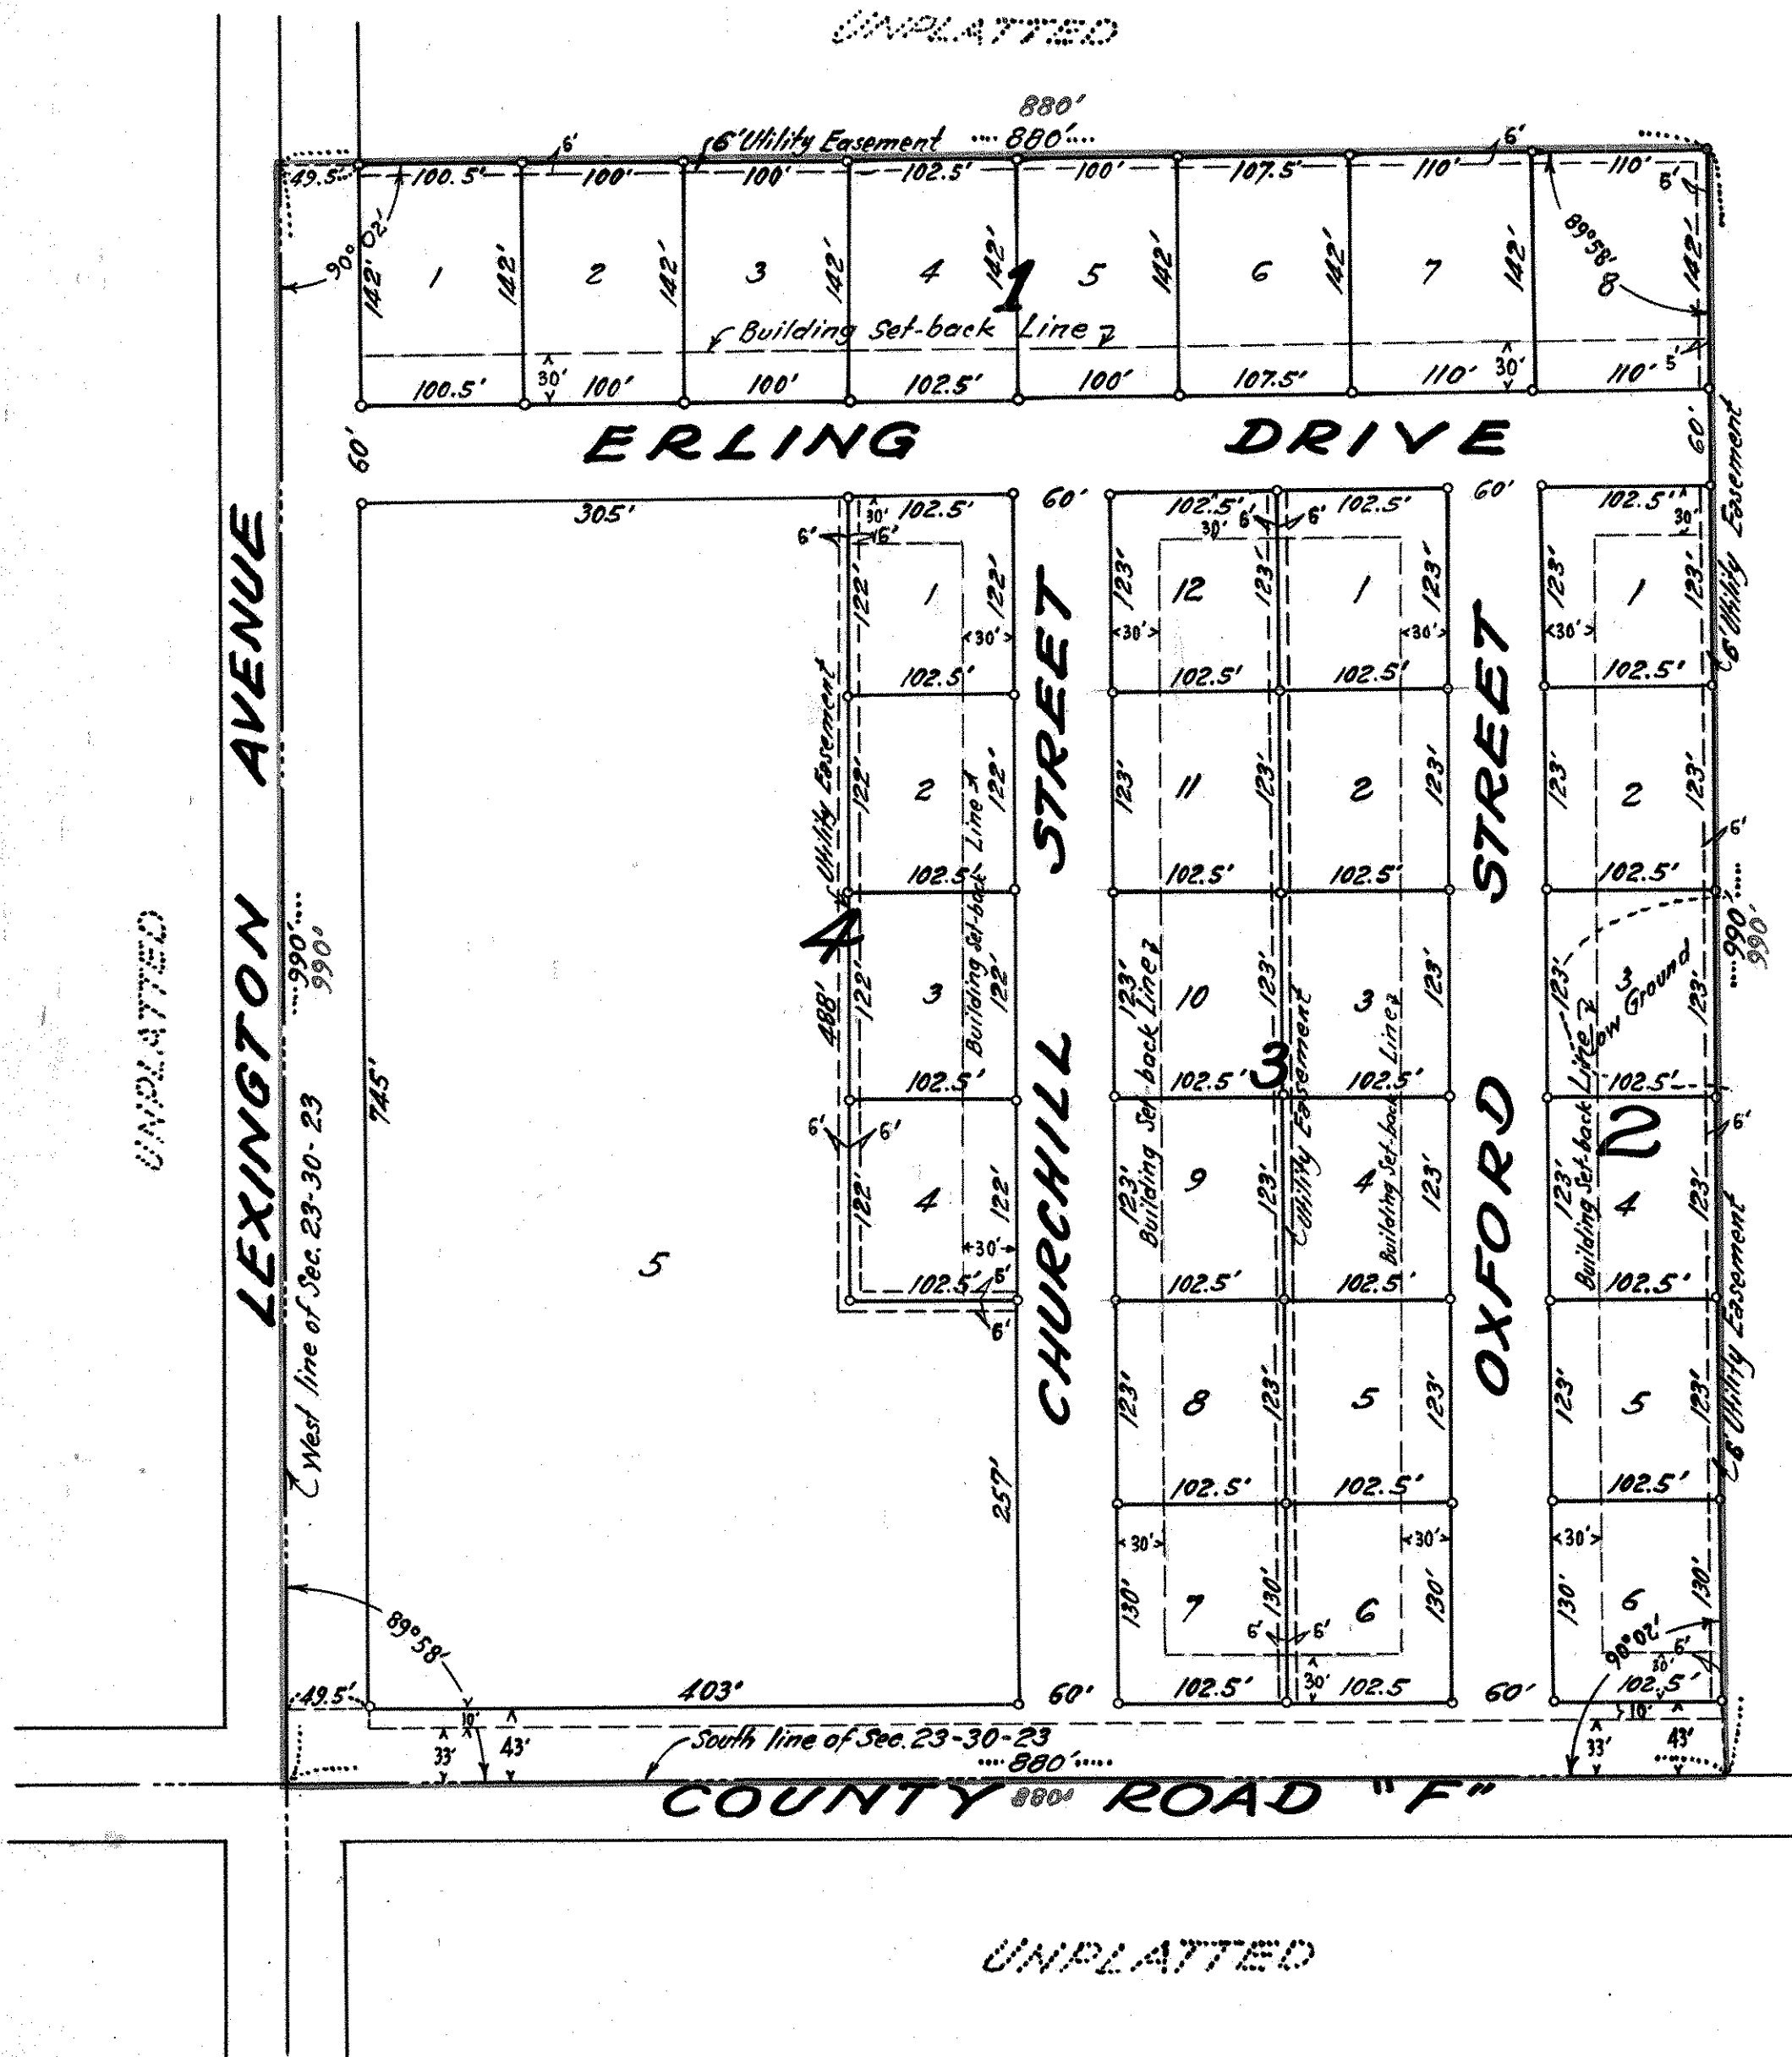

I hereby certify to having surveyed the property described on this plat as Golden Gate and have placed iron monuments at the corners shown and the same is correct.
There is no low wet ground nor any traveled road or easement on or across same except as shown and all dimensional and geodetic details are correct.

T. J. Welch
T. J. WELCH, Registered Surveyor
Minnesota Certificate No. 555

State of Minnesota } s.s.
County of Ramsey }

On this 5 day of JANUARY A.D. 1961 before me the undersigned personally appeared, T. J. Welch to me known to be the person described in and who executed the foregoing instrument and acknowledged that he executed the same as his free act and deed.

R. J. Smith
Notary Public, Ramsey County, Minn.
My Commission expires MAY 15, 1964

This is to certify that we Erling Bolstad and Olga Bolstad husband and wife, owners of the South 990 feet of the West 880 feet of the Southwest 1/4 of Section Twenty-Three (23) Township Thirty (30) Range Twenty-Three (23) subject to that part taken for Lexington Avenue, have caused the same to be surveyed and platted and hereafter known as Golden Gate as shown by this plat, and hereby dedicates to the public and for the public use forever all streets, avenues, drives and easements as shown.

Witness our hands and seal this 9th day of JANUARY, A.D. 1961.

In Presence of
Phyllis Miller Erling Bolstad
John M. Guigan Olga Bolstad
Robert M. Guigan

State of Minnesota } s.s.
County of Ramsey }

On this 9th day of JANUARY A.D. 1961 before me the undersigned personally appeared Erling Bolstad and Olga Bolstad husband and wife, to me known to be the persons described in and who executed the foregoing instrument and acknowledged that they executed the same as their free act and deed.

John M. Guigan
Notary Public, Ramsey County, Minn.
My Commission expires MAY 13, 1962

Approved by the Village Council of the Village of Shoreview.
this 9th day of May A.D. 1961.

Francis M. Spunk Village Clerk.

Accepted and approved this 25th day of May A.D. 1961

Erin Bolstad } Plot Commission.
Bob Ferguson }
Orville Brown Commissioner of Public Works.

Recorded May 29, 1961

Abstract # 1537108