


PATERSON'S

8. a.

Scale 100 ft. to the inch

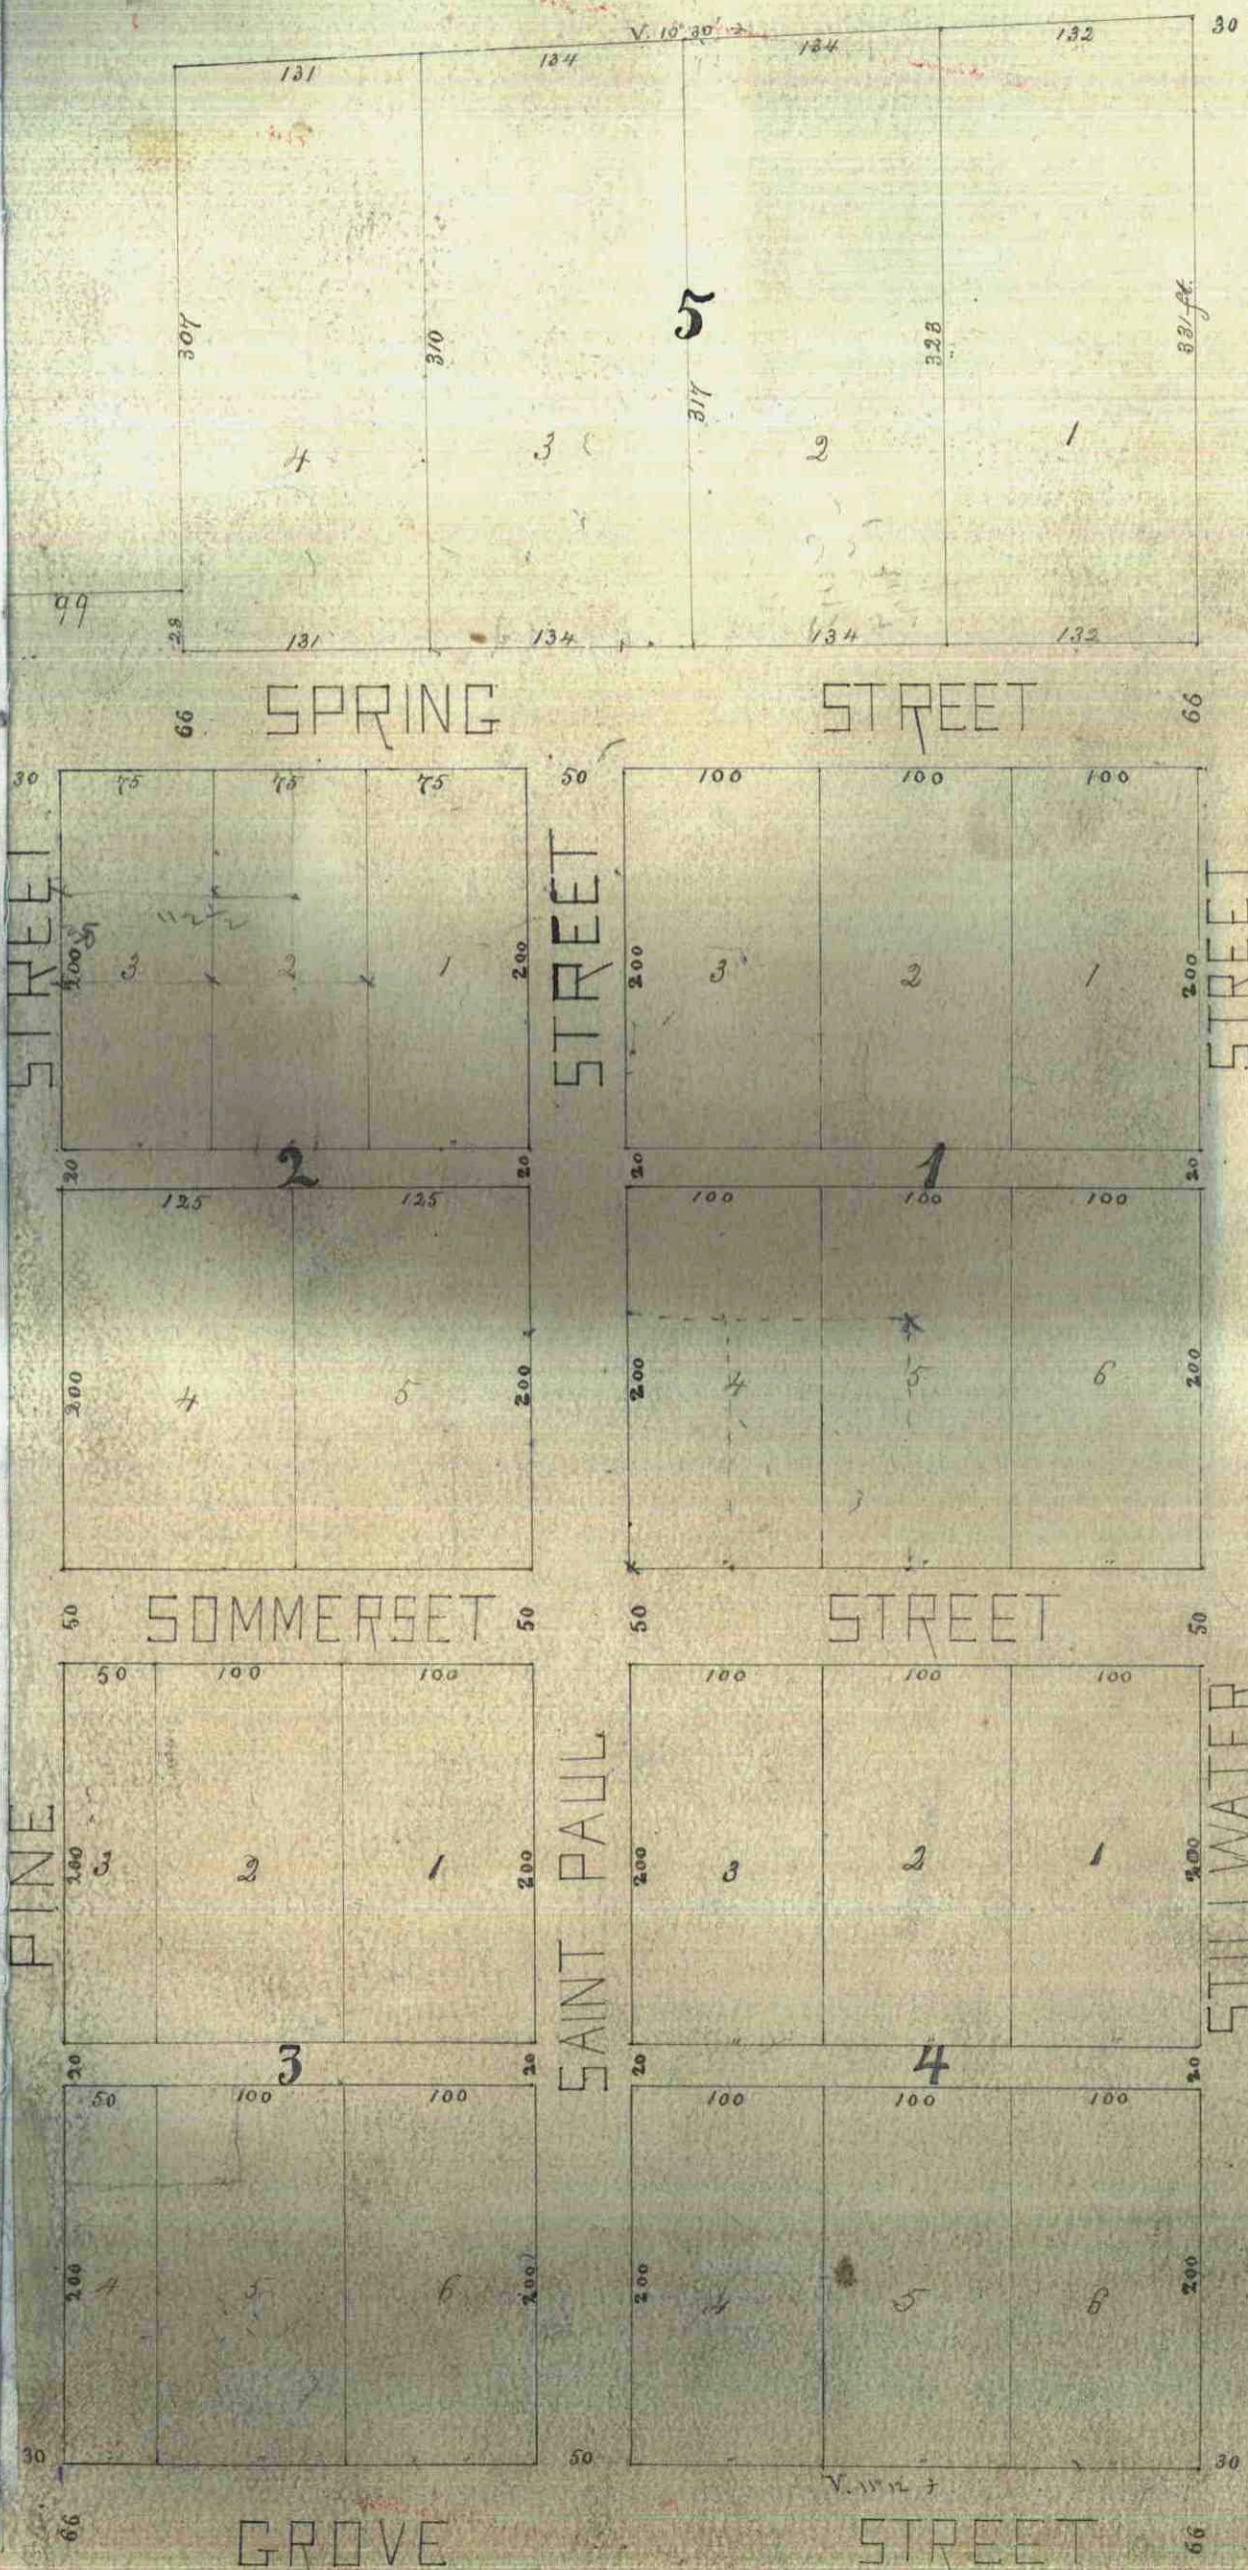

This plat document is an UNOFFICIAL copy of a Subdivision Plat or Registered Land Survey and is made available for information purposes only.

To obtain an official copy please contact the Ramsey County Recorder's Office.

ADDITION

TO SAINT PAUL

Territory of Minnesota }
County of Ramsey }
We do hereby certify, that the within plot was made and filed by us to remain on record in the Register's Office of the County of Ramsey at the town of St. Paul, as an addition to the plot of the town of St. Paul now on record and to sell and convey lots thereupon as Paterson's addition to the town of St. Paul and said addition is hereby acknowledged to be valid for the purpose of forming and remaining a part of the town of St. Paul, subject to the title to the said real estate now of record. St. Paul, August 1st 1851.

Geo. C. Nichols }
Surveyor of plot of Paterson's addition to the town of St. Paul.

Andrew Bell Paterson }
Alice C. Paterson }
By their attorney Henry A. Sambat.

Territory of Minnesota }
County of Ramsey }
I do hereby certify that the within plot of Paterson's addition to the town of St. Paul is correct according to the notes of said survey made by me St. Paul, August 1st 1851.

Geo. C. Nichols }
Surveyor of plot of Paterson's addition to the town of St. Paul.

Territory of Minnesota }
County of Ramsey }
On this first day of August A.D. 1851, personally appeared George C. Nichols, surveyor of the within plot and acknowledged that he signed and executed the above certificate as his act and deed.

Charles R. Conway }
Notary Public, Ramsey Co. Minn.

Territory of Minnesota }
County of Ramsey }
On this 1st day of August A.D. 1851, before me personally appeared, Henry A. Sambat, the attorney as above for Andrew Bell Paterson and Alice C. Paterson, wife of said Andrew Bell Paterson to me known to be such attorney, by his attorney to me exhibited, and which is duly recorded in the office of the Register of Deeds of Ramsey County, in the town of St. Paul, and acknowledged the above certificate, to be the act and deed of said Andrew Bell Paterson and Alice C. Paterson, his wife, as their said attorney.

Charles R. Conway }
Notary Public, Ramsey County Minn.

Received for record August 1st 1851, at 3 1/2 o'clock P.M.

State of Minnesota }
County of Ramsey }
Office of Register of Deeds }
I, Theodore Sanders, Register of Deeds, within and for the County of Ramsey, do hereby certify that the within plot of Paterson's addition to Saint Paul is a true and correct copy of a plat of said addition recorded in this office in book 24 of town plats, page 13. Witness my hand and of-
ficial seal this 27th day of Dec-
ber A.D. 1875.

Theodore Sanders }
Register of Deeds