


# ROBERT TILSEN'S MAPLEWOOD HEIGHTS

MAPLEWOOD, MINN.

SCALE - 1 INCH = 100 FEET.  
O INDICATES IRON MONT

R. C. WOLFGRAM  
SURVEYOR

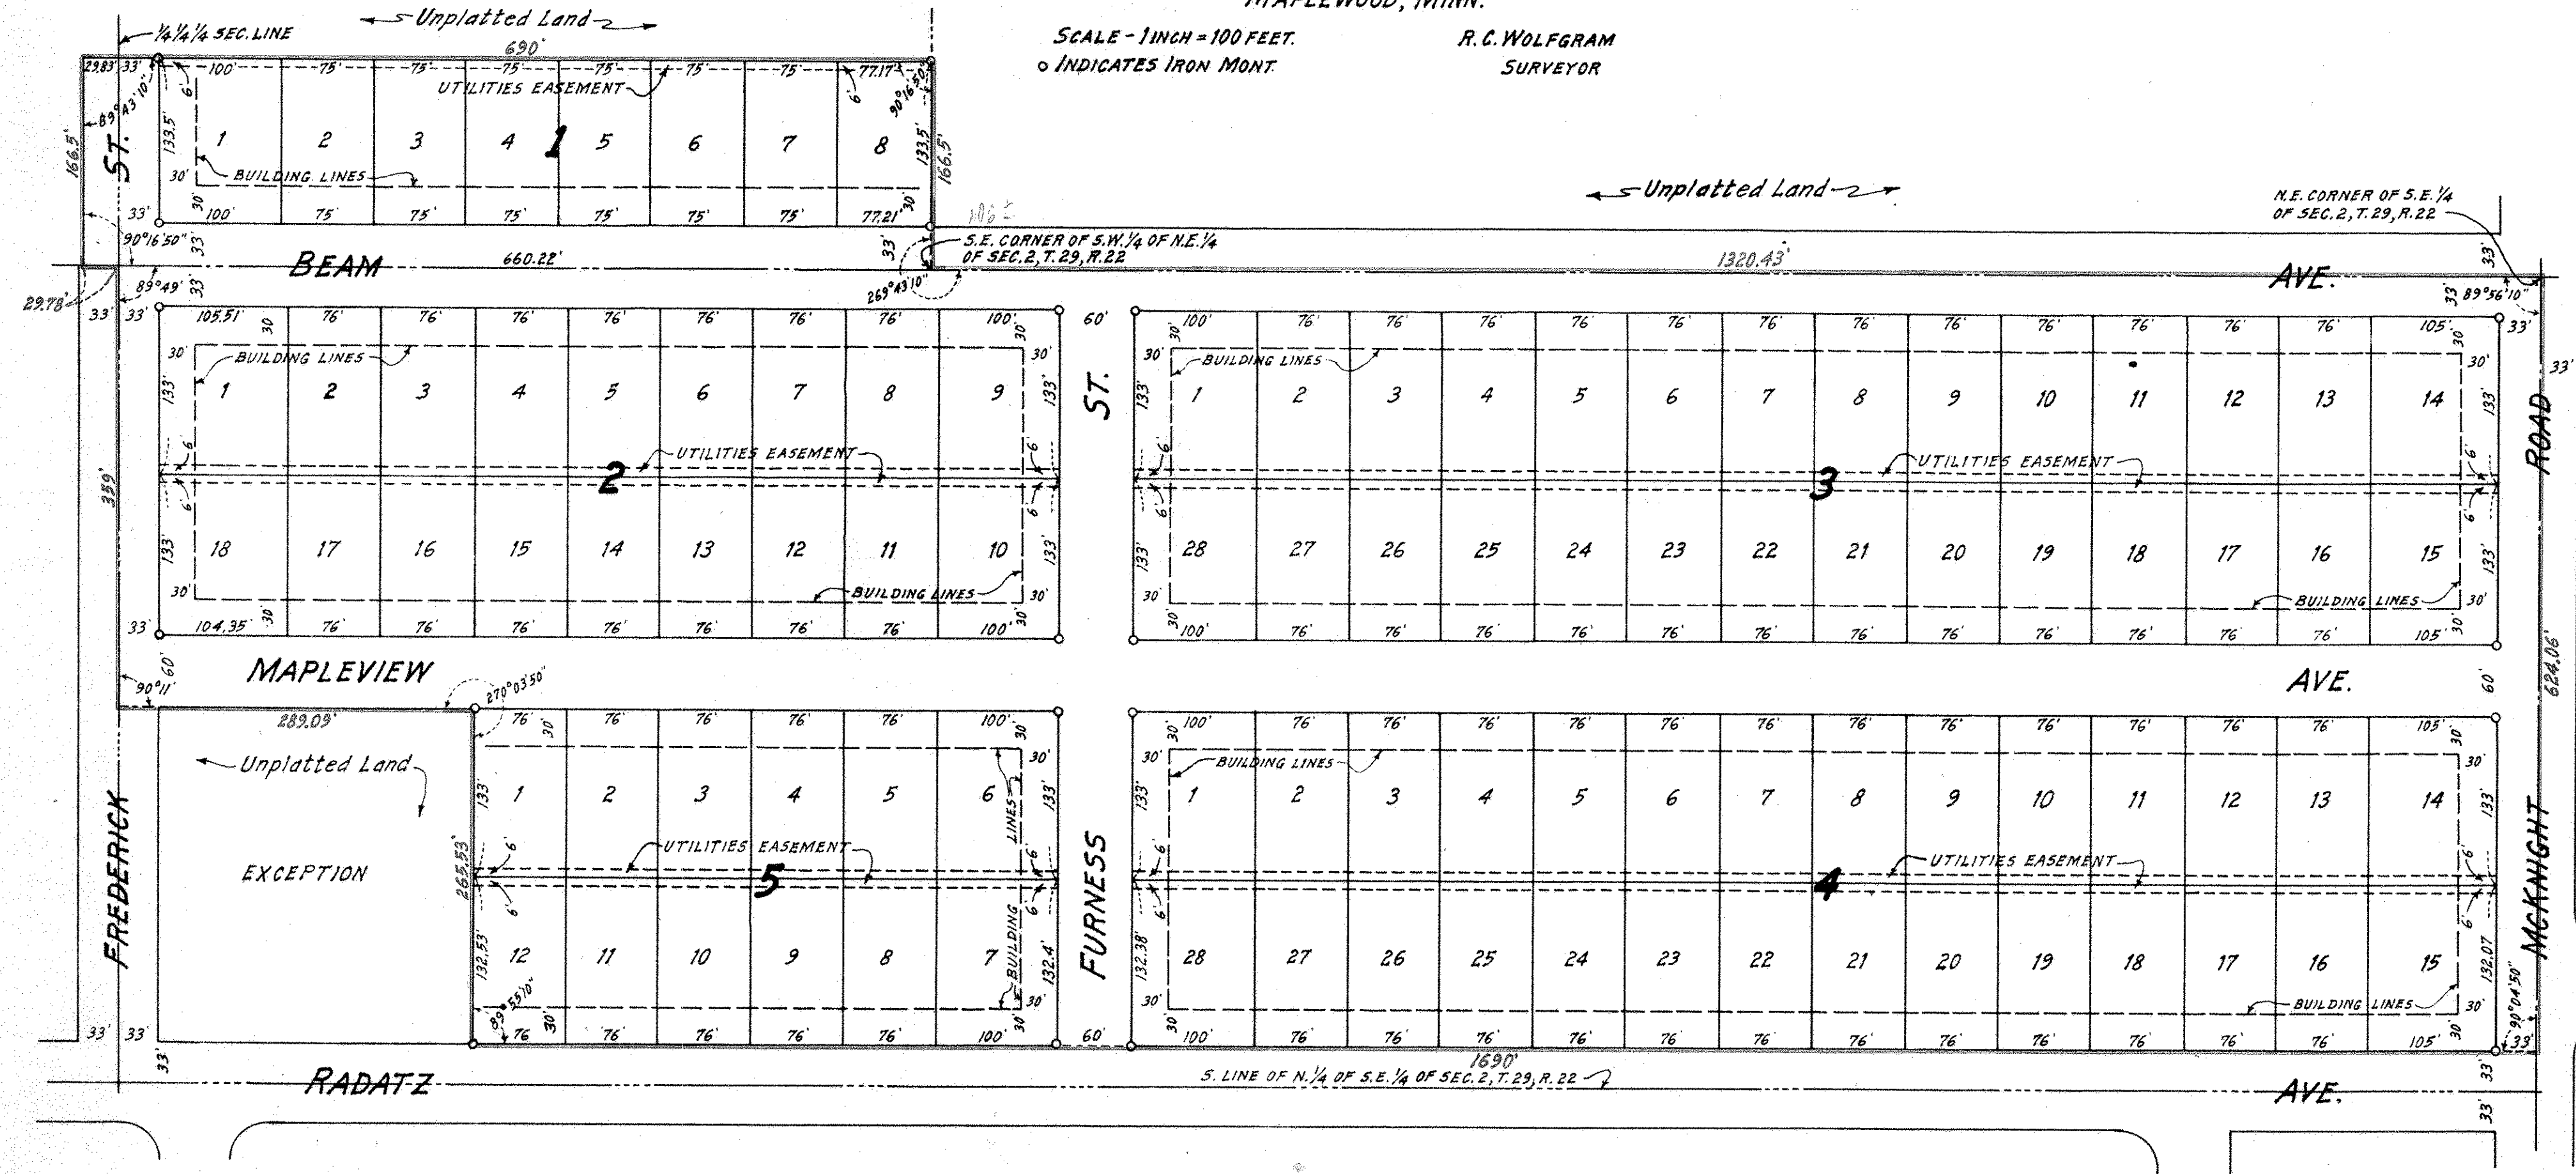

I hereby certify to having surveyed the property described on this plat as Robert Tilsen's Maplewood Heights and have placed iron monuments at the corners shown and the same is correct. There is no low wet land nor any traveled road or easement on or across the same except as shown.

R. C. Wolfram  
Registered Land Surveyor  
Minnesota Certif. No. 1340

State of Minnesota }  
County of Ramsey } s.s.  
On this 19 day of MAY A. D. 1962 before me the undersigned personally appeared R. C. Wolfram, to me known to be the person described in and who executed the foregoing instrument and acknowledged that he executed the same as his free act and deed.  
John P. Dickson  
Notary Public, Ramsey County, Minnesota.  
My Commission expires 6-2-68

Accepted by the Council May 31 A. D. 1962.

Approved June 7 A. D. 1962.

James M. Hefner  
Village Clerk, Maplewood, Minn.

Accepted and approved this 11th day of June A. D. 1962.

Alvah D. Crampton  
Ernest Radatz  
Ernest Radatz  
Milton Rosen  
Plat Commission  
Commissioner of Public Works

Recorded June 20, 1962.  
Abstract # 1565241

This is to certify that we, Robert S. Tilsen and Joyce Tilsen, husband and wife, owners of the South 166.5 feet of the East 690 feet of the Southwest 1/4 of the Northeast 1/4 of Section 2, Township 29, Range 22; and Frederick F. Radatz, unmarried, owner of all that part of the East 3/4 of North 1/4 of Southeast 1/4 of said Section 2 lying North of Radatz Avenue except that part thereof lying South of the North 359 feet thereof and West of the East 1690 feet thereof, subject to Frederick Street, Beam Avenue and McKnight Road, have caused the same to be surveyed and platted and hereafter known as Robert Tilsen's Maplewood Heights as shown by this plat, and hereby dedicate to the public and for the public use forever all streets, avenues and roads as shown.

Witness our hands and seals this 21st day of May A. D. 1962.

In presence of  
Mary Kennedy  
Mrs. Leibman  
Ernest Radatz  
Frieda Radatz  
Robert S. Tilsen  
Joyce Tilsen  
Frederick F. Radatz

State of Minnesota } s.s. On this 21st day of May A. D. 1962 before me the undersigned personally appeared Robert S. Tilsen and Joyce Tilsen, husband and wife, to me known to be the persons described in and who executed the foregoing instrument and acknowledged that they executed the same as their free act and deed.

Mrs. Leibman  
Notary Public, Ramsey County, Minnesota.  
My commission expires 3/16-68

State of Minnesota } s.s. On this 21st day of May A. D. 1962 before me the undersigned personally appeared Frederick F. Radatz, unmarried, to me known to be the person described in and who executed the foregoing instrument and acknowledged that he executed the same as his free act and deed.

Ernest Radatz  
Notary Public, Ramsey County, Minnesota.  
My commission expires 2-15-68