

25.

E. E. ROGERS'S

-RE-ARRANGEMENT- of


Lots 14, 15, 16 and the West 1/2 of 13 Blk. 74

Dayton and Irvin's Add to St Paul

Scale: 1 in = 40 ft.

Hawley & Nemell

Engineers

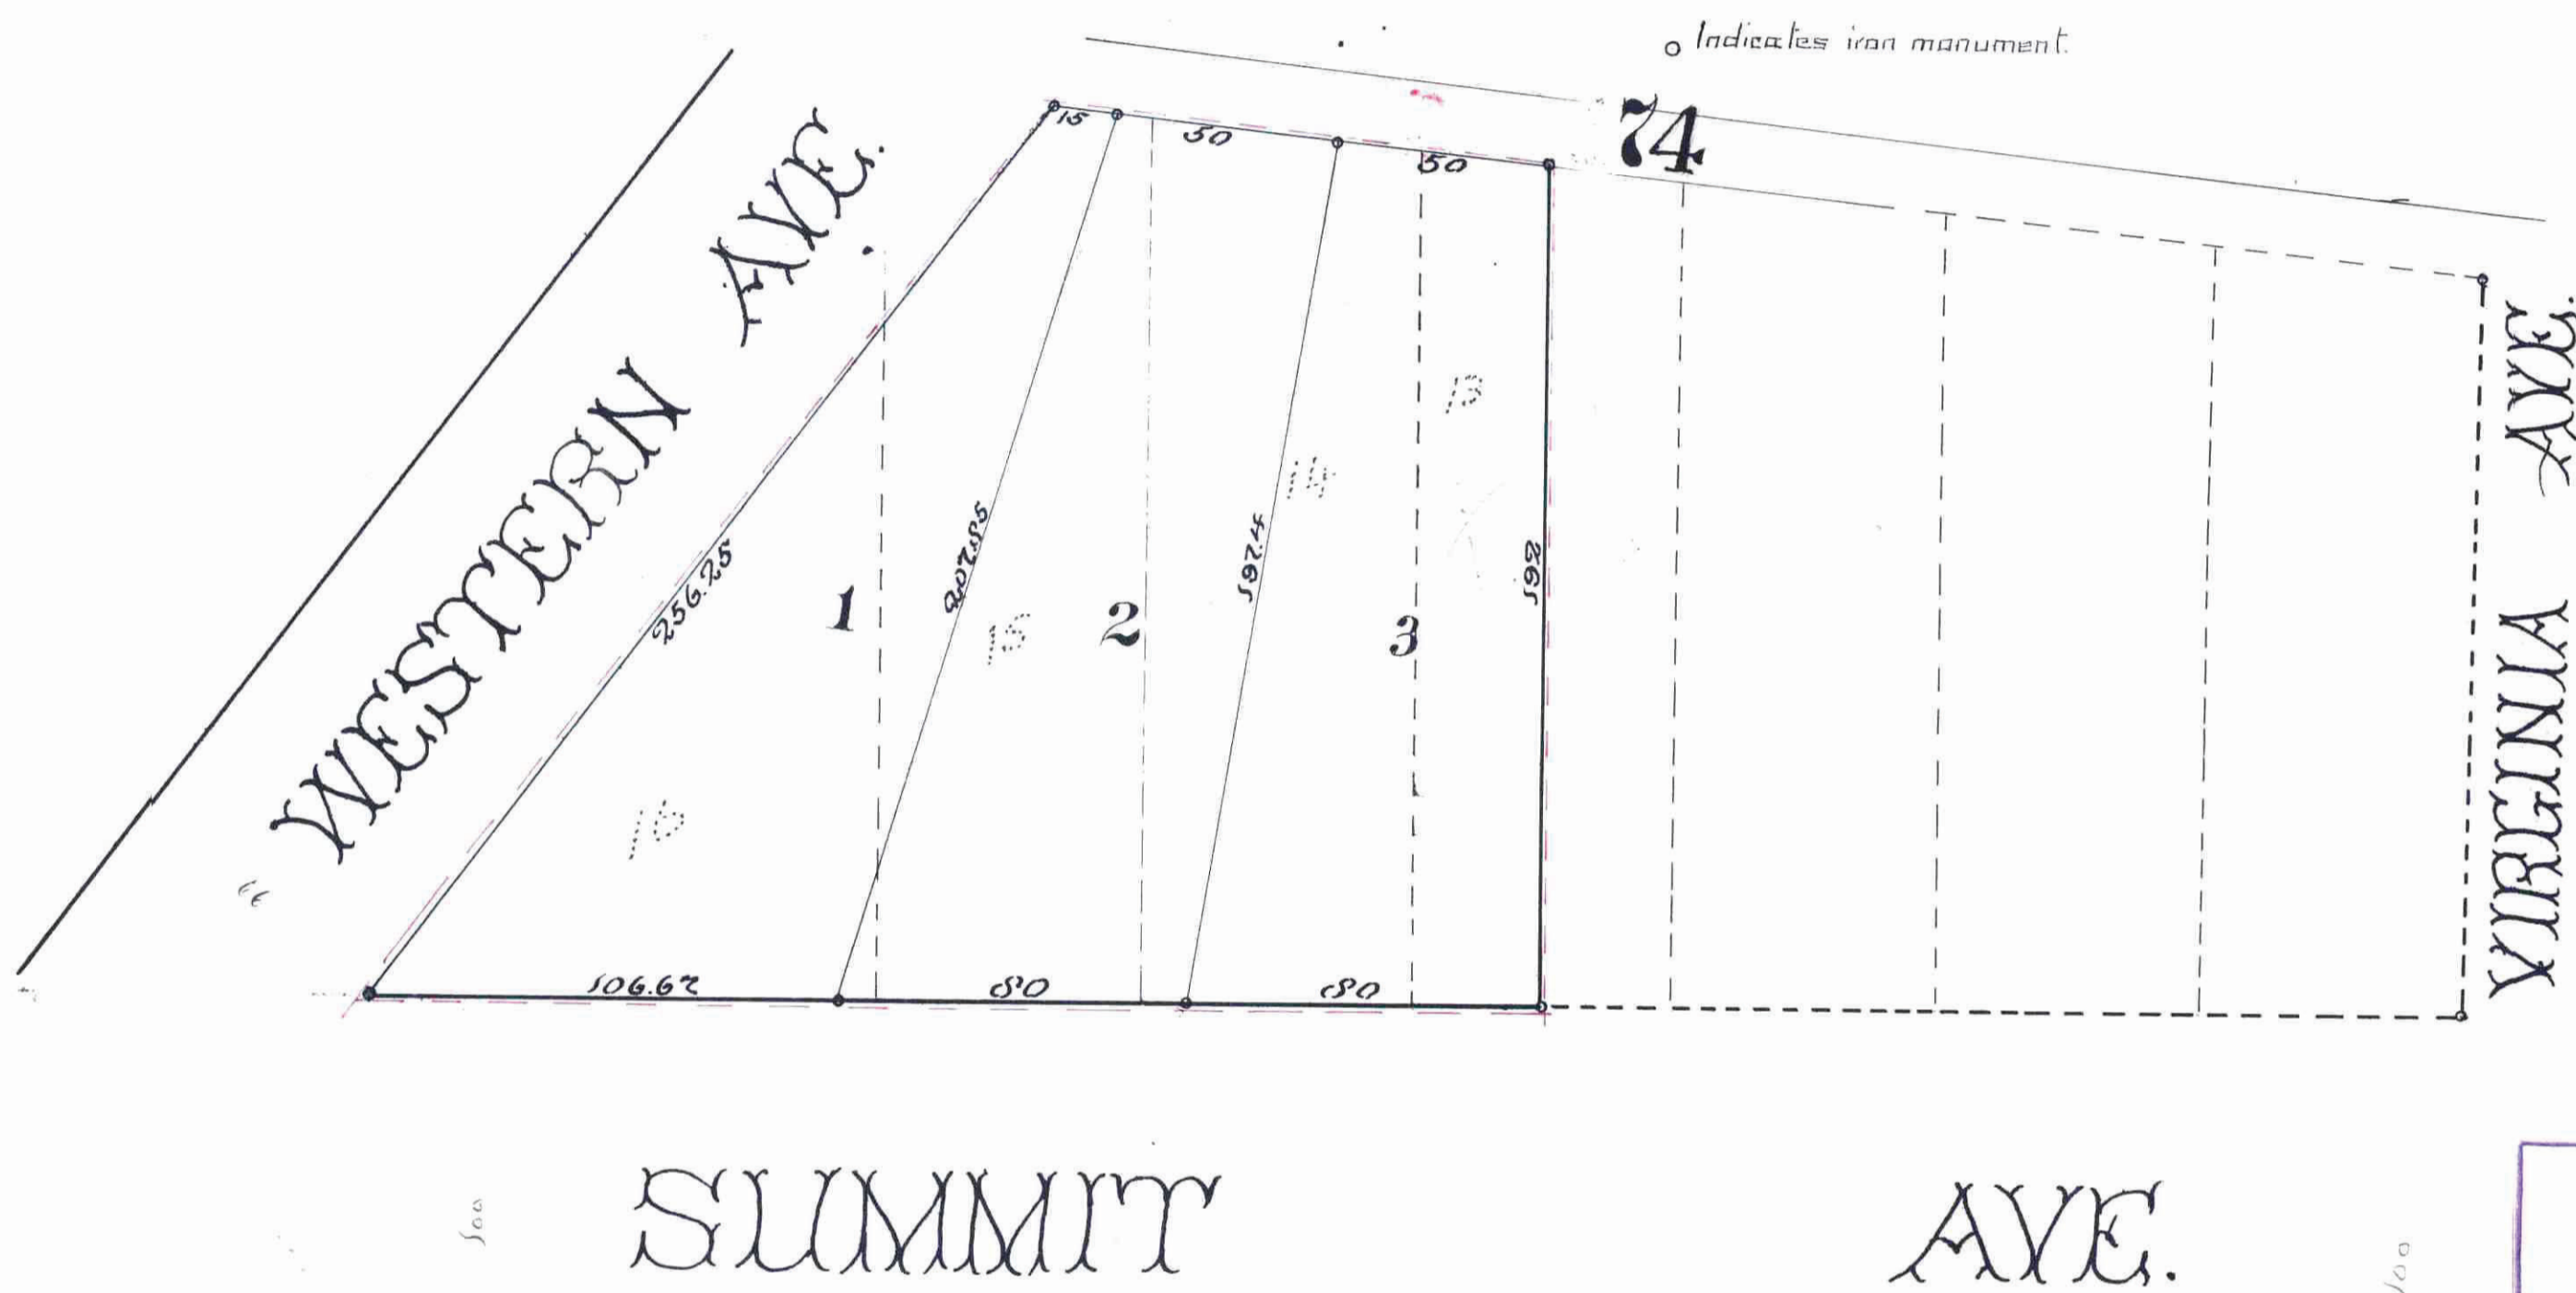

STATE OF MINNESOTA } ss.
County of Ramsey }
Office of the Register of Deeds }
This is to certify that the within }
instrument was filed for Record }
in this Office, at St. Paul, on the }
20th day of November, A. D. }
1886 at 4:51 p.m. by P. M. and }
that the same was duly recorded in }
Book No. 4 of Plats }
pages 228, 229, 230, 231 }
By _____ }
Register of Deeds

This is to certify that Edward G. Rogers and Mary M. Rogers, his wife, owners of lots 14, 15, 16 and the West 1/2 of 13 Block 74 Dayton and Irvin's Add to Saint Paul, have caused the same to be surveyed and divided, and hereafter known as E. G. Rogers Re-arrangement of Lots 14, 15, 16 and the West 1/2 of 13 Block 74 Dayton and Irvin's Add to St Paul, as shown on this map, and do hereby dedicate to the public and for the public use, found all the avenues and alleys herein indicated.

Witness our hands and seals this 12th day of November A. D. 1886.

In presence of } Edward G. Rogers }
John H. Dordick } Mary M. Rogers }
James Hendley }
State of Minnesota }
County of Ramsey }
On this 12th day of November 1886, personally appeared before me the undersigned, Edward G. Rogers and Mary M. Rogers, to me well known, and they acknowledged that they executed the foregoing certificate as their own free act and deed.

James Hendley }
Notary Public }
St. Paul, Minn. }

ACCEPTED AND APPROVED THIS
15th day of November
A. D. 1886,
J. W. Folsom }
J. W. Starkley }
Plat Commissioners

I hereby recommend the acceptance of
the within plat to the Common Council.
J. W. Folsom }
City Engineer

We hereby certify that we have surveyed and staked the property described on this map, as E. G. Rogers Re-arrangement of Lots 14, 15, 16 and the West 1/2 of 13 Block 74 Dayton and Irvin's Add to St. Paul, and have placed iron monuments at the corners hereon shown, and that this plat is correct.

Hawley & Nemell }
Engineers }

Accepted and approved by the
Common Council of the City of
St. Paul, on the 16th day
of November A. D. 1886
J. W. Folsom }
City Clerk

State of Minnesota }
County of Ramsey }
On this 15th day of November }
1886, personally appeared before me, the undersigned, }
J. B. Hawley of the firm of Hawley & Nemell, to me well known }
and he acknowledged that he executed the foregoing }
certificate as his own free act and deed.

James Hendley }
Notary Public }
St. Paul, Minn. }

This plat document is an UNOFFICIAL copy of a Subdivision Plat or Registered Land Survey and is made available for information purposes only.

To obtain an official copy please contact the Ramsey County Recorder's Office.

Taxes paid }
November 20, 1886 }
James O'Brien }
County Auditor }
Ramsey Co. Minn. }
Assessments }
City Treasurer, St. Paul, Minn. }

OFFICE OF }
COUNTY TREASURER }
ST. PAUL, MINN. }
NOV 20 1886 }
CITY TREAS. }
NOV 20 1886 }
TAX PAID }
City Treasurer, St. Paul, Minn. }

STATE OF MINNESOTA } ss.
County of Ramsey }
Office of the Register of Deeds }
I, C. WILEY, Register of Deeds, }
do hereby certify that the within }
instrument was duly recorded in }
Book No. 4 of Plats }
pages 228, 229, 230, 231 }
By _____ }
Register of Deeds