

CROSS ADDITION

VILLAGE OF NEW BRIGHTON RAMSEY COUNTY MINN.

o INDICATES IRON MONUMENTS

MILNER W. CARLEY


SCALE: 1" = 60'

& ASSOCIATES

SURVEYORS — ENGINEERS

LAKE FOREST

UNPLATTED

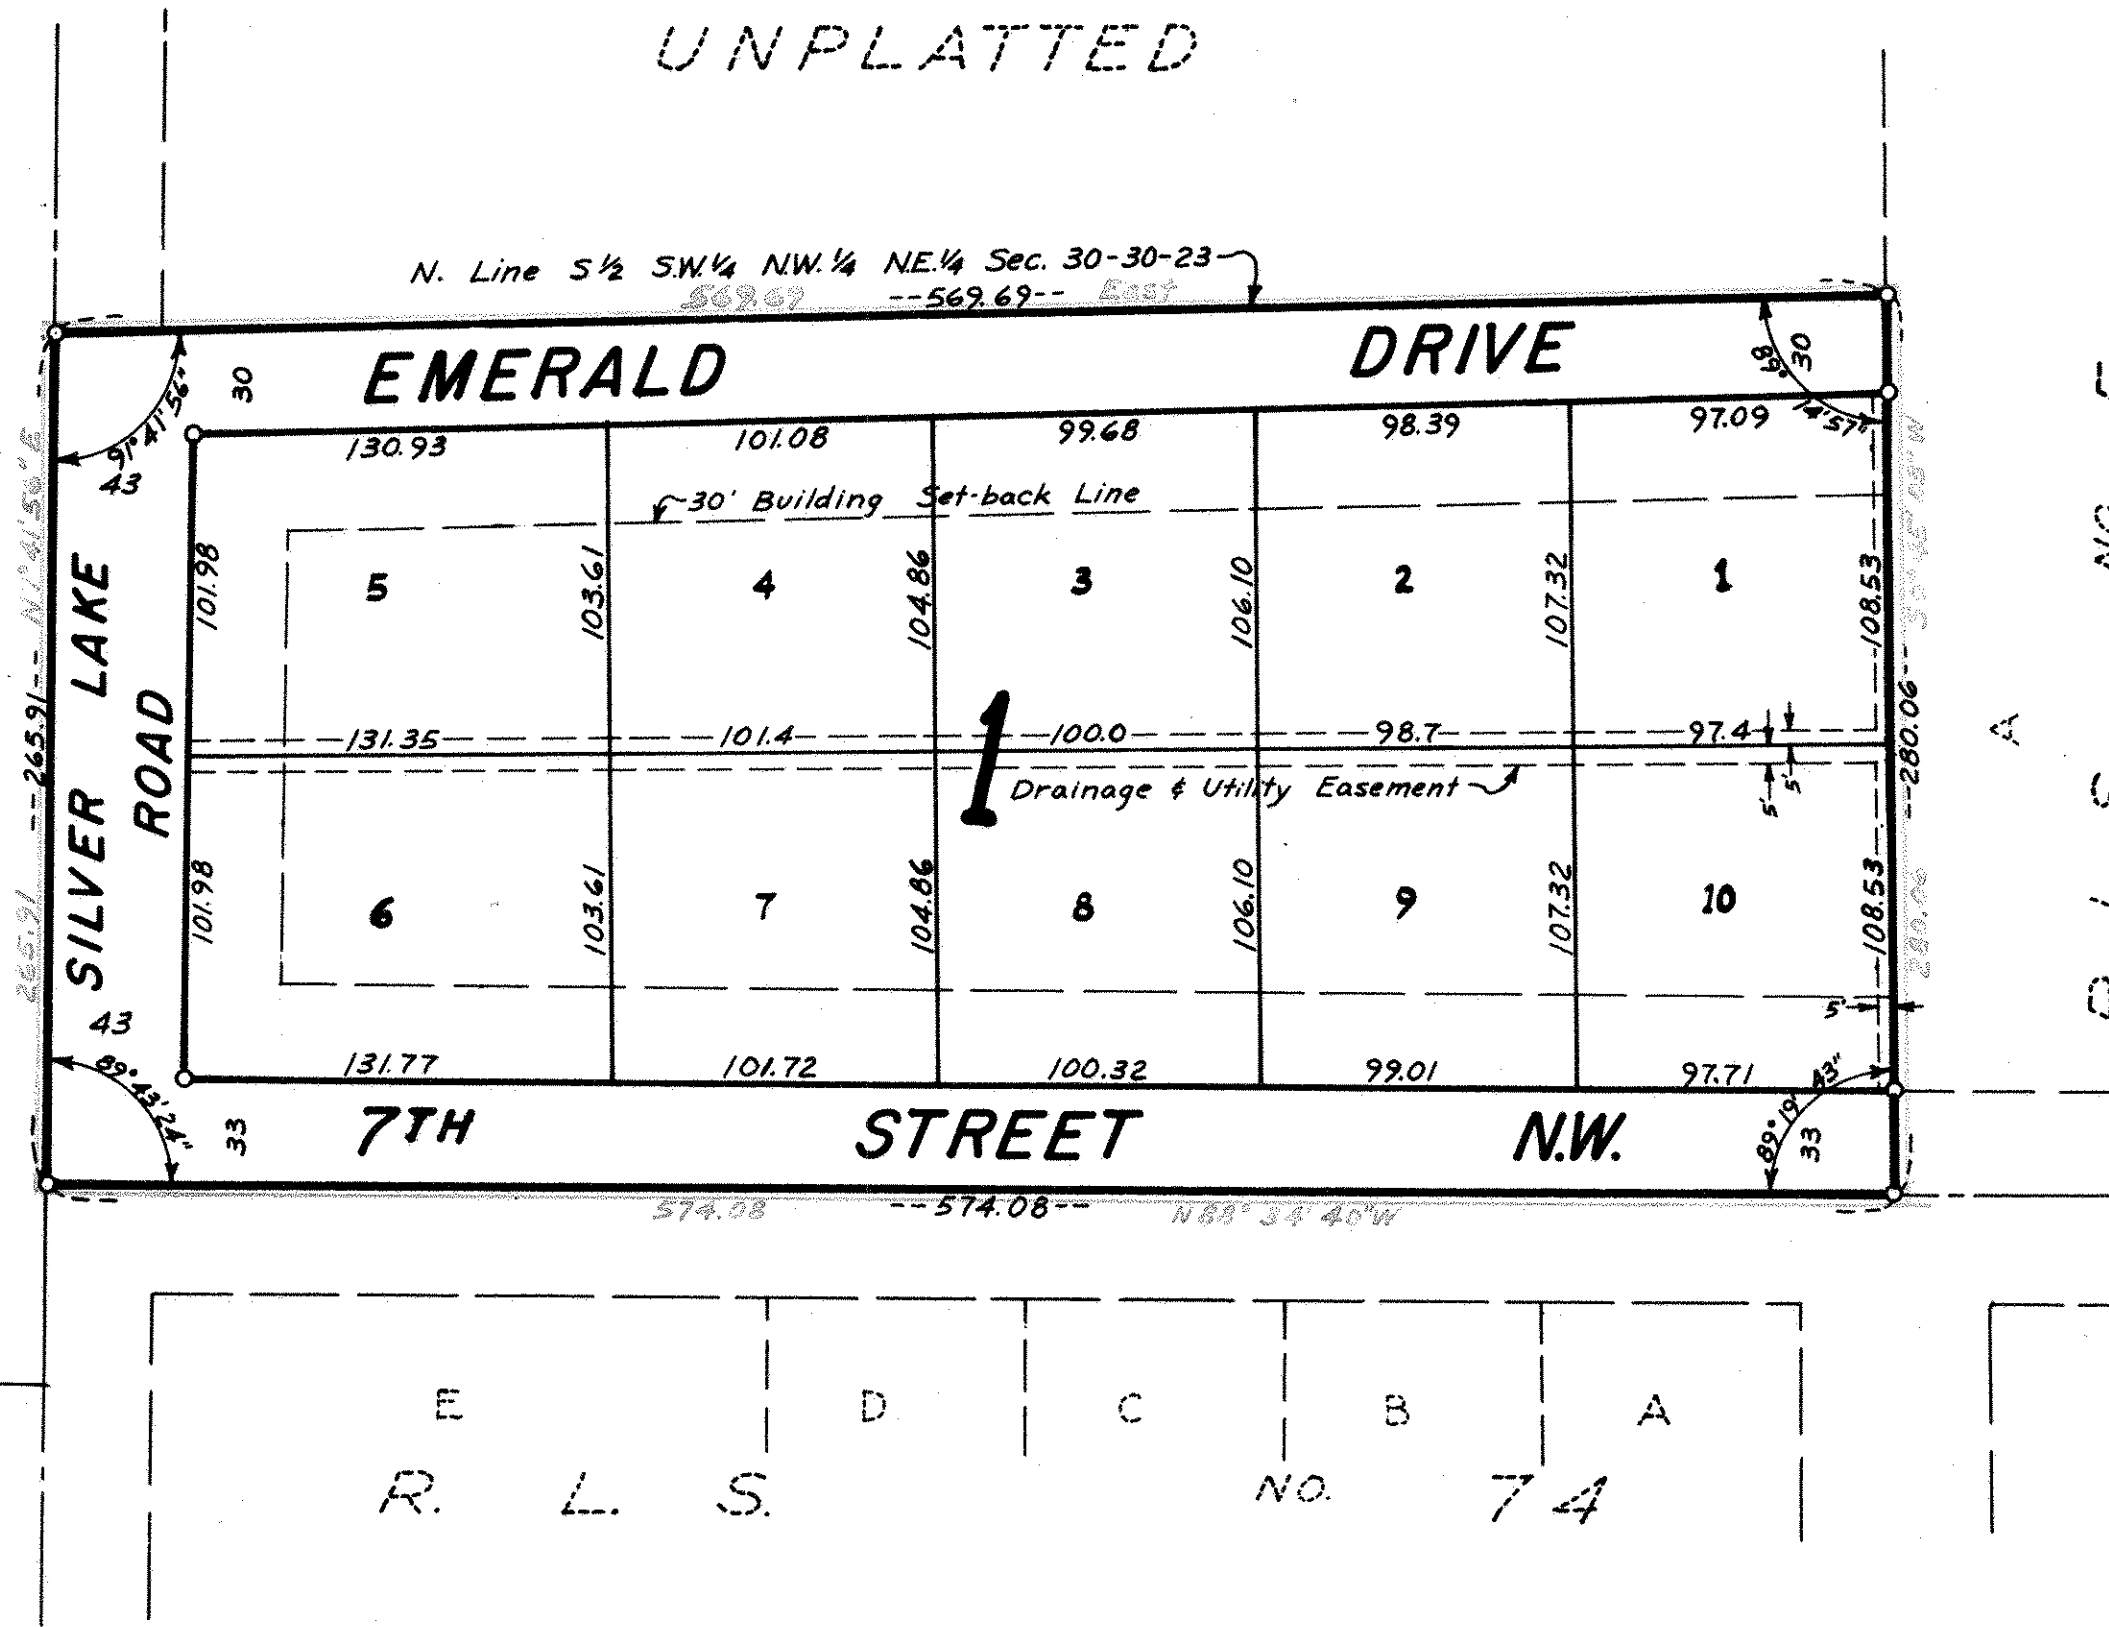

This is to certify that we, Dale D. Cross and Dorothy M. Cross, husband and wife, owners of:

All of that part of the South one-half (S 1/2) of the Southwest Quarter (SW 1/4) of the Northwest Quarter (NW 1/4) of the Northeast Quarter (NE 1/4) of Section thirty (30), Township thirty (30) Range twenty-three (23) which lies North of the Cemetery Road, also known as, 7th Street, and East of the Silver Lake Road, subject to the easements for highway purposes over the Southerly and Westerly sides thereof, have caused the same to be surveyed and platted and hereafter known as CROSS ADDITION, as shown by this plat, and hereby dedicate to the public and for the public use forever all streets and easements as shown.

Witness our hands this 28th day of JUNE A.D. 1963

In presence of:

Shirley J. Lundberg
Ronald F. Meyer

Dale D. Cross Dale D. Cross
Dorothy M. Cross Dorothy M. Cross

STATE OF MINNESOTA } ss
COUNTY OF RAMSEY

On this 28th day of JUNE A.D. 1963, before me the undersigned, personally appeared Dale D. Cross and Dorothy M. Cross, husband and wife, to me known to be the persons described in and who executed the foregoing instrument and acknowledged that they executed the same as their free act and deed.

Dorothy M. Cross
 Notary Public, Ramsey County, Minnesota
 My Commission expires Apr. 29, 1970

I hereby certify to having surveyed the property described on this plat as CROSS ADDITION and have placed iron monuments at the corners as shown and the same is correct. There is no low wet ground nor any traveled road or easement on or across same except as shown.

Milner W. Carley
 Registered Surveyor, Minn. Cert. No. 3527

STATE OF MINNESOTA } ss
COUNTY OF RAMSEY

On this 26th day of JUNE A.D. 1963, before me, the undersigned, personally appeared Donald O. Carley to me known to be the person described in and who executed the foregoing instrument and acknowledged that he executed the same as his free act and deed.

Dorothy M. Cross
 Notary Public, Ramsey County, Minn.
 My Commission expires Apr. 29, 1970

Accepted and approved this 29th day of JULY A.D. 1963.

Alfred D. Hampton
Sup. Baker Plat Commission
Patricia
Milton Rosen Commissioner of Public Works

Accepted and approved by the Village Council of the Village of New Brighton this 23 day of

JULY A.D. 1963.

Evelyn Ingram
 Village Clerk

Recorded Nov. 5, 1963.
Teffers & 463705