
## 2948

## POSE OF SHARON ADDITION

-VILLAGE OF ROSEVILLE - COUNTY OF RAMSEY-

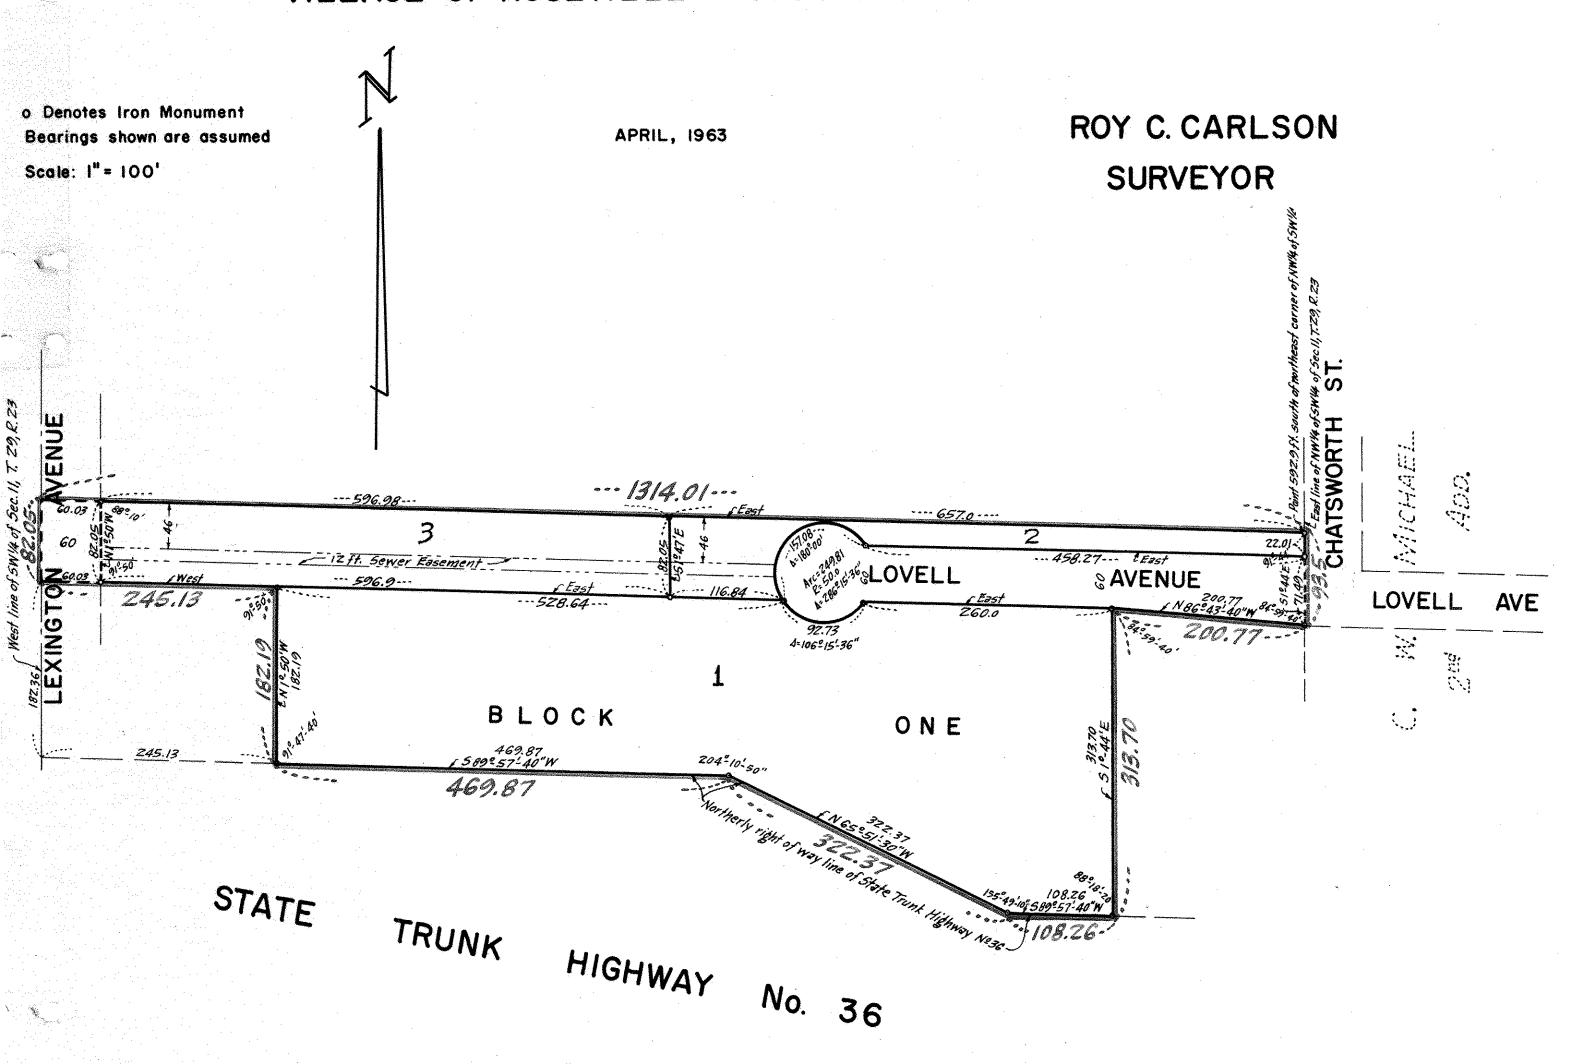

I hereby certify that I have surveyed the property described on this plat as ROSE OF SHARON ADDITION, and have placed iron monuments at the corners shown, and all distances are correctly shown in feet and decimals of a foot. There is no wet ground nor any traveled road or easement on or across same except as shown.

Surveyor-Minnesota Registration No. 3454

STATE OF MINNESOTA)
COUNTY OF HENNEPIN) s.s. On this 27th day of APRIL A.D. 1962, before me the undersigned personally appeared Roy C. Carlson to me known to be the person described in and who executed the foregoing instrument and acknowledged that he executed the same as his own free act and deed.

ARTHUR E. OSTLUMD:

Notary Public, Hennepin County, Minnesota My commission expires OCT. 23 1961

This is to certify that we, Anton J. Reiling and Celestine Reiling, his wife, owners and proprietors, of the following described property, That part of the Northwest Quarter (NW1) of the Southwest Quarter (SW4) of Section 11, Township 29, Renge 23, described as follows, to-wit: Commencing at a point in the East line of said Northwest Quarter of the Southwest Quarter distant 592.90 feet South, as measured along said East line of the Northeast corner thereof; thence South along said East line of the Northwest 1 of the Southwest 1 a distance of 93.5 feet; thence North 36 degrees, 43 minutes, 40 seconds West a distance of 200.77 feet; thence South along said East line of the Northerly right of way line of State Trunk Highway No. 36; thence Westerly along the North line of State Trunk Highway No. 36 a distance of 103.26 feet to a point; thence North 65 degrees, 51 minutes, 30 seconds West along the Northerly line of said State Trunk Highway, 409.37 feet to a point; thence Northerly line of said State Trunk Highway, 409.37 feet to a point in said Northerly line of State Trunk Highway No. 36; thence West, 245.13 feet to a point of the Swithwest 1 of the Southwest 1; thence North 1 degree, 50 minutes West, a distance of 182.19 feet to a point; thence West, 245.13 feet to a point on the West line of the Southwest 1 of Section 11, 182.36 feet North of the North line of said State Trunk Highway No. 36; thence North along the West line of said Southwest 1, a distance of 32.05 feet; thence East on a straight line to the point of beginning. For purposes of this description the East line of the Northwest Quarter of the Southwest Quarter of Section 11, Township 29, Range 23 is assumed to bear South 1 degree, 44 minutes East., and do hereby domate and dedicate to the public for public use forever the Avenues and Sewer Eas

4 day of 7414 4	190).	
In Presence of:-	signed by:-	
Lest My gand	CONTROL JULIAN	(seal
e for a	Celestine Reiling	
Parter E. G. Tembled		(seal
	Celestine Reiling'	

STATE OF MINNESOTA)
COUNTY OF HENNEPIN) S.S. On this 47 day of May A.D. 1963, before me, a
Notary Public, within and for said County and State personally appeared Anton J. Reiling and Celestine Reiling, his wife, to me personally known to be the persons described in and who executed the foregoing instrument and they acknowledged that they executed the same as their own free act and deed.

BERTIE O. NYGAARO
Wotary Public, Hennepin County, Minne
My Commission Expires March 23, 1986

Notary Public, Hennepin County, Minnesota
My commission expires March 23, 1166

Accepted by the Council this 27 da Approved this 5 day of JUNE	y of MAY A.D. 1963.
by Lw windered	Village Clerk
Accepted and approved this 4th day of	<u>Dept.</u> A.D. 1963.
Alvah D. Crampton	``
Beleia.	_ Plat Commission

Commissioner of Public Works