


# ROBERT TILSEN'S MAPLEWOOD HEIGHTS NO. 2

MAPLEWOOD, MINN.

SCALE-1 IN- 80 FEET.  
• INDICATES IRON MONT.

R. C. WOLFGRAM  
SURVEYOR

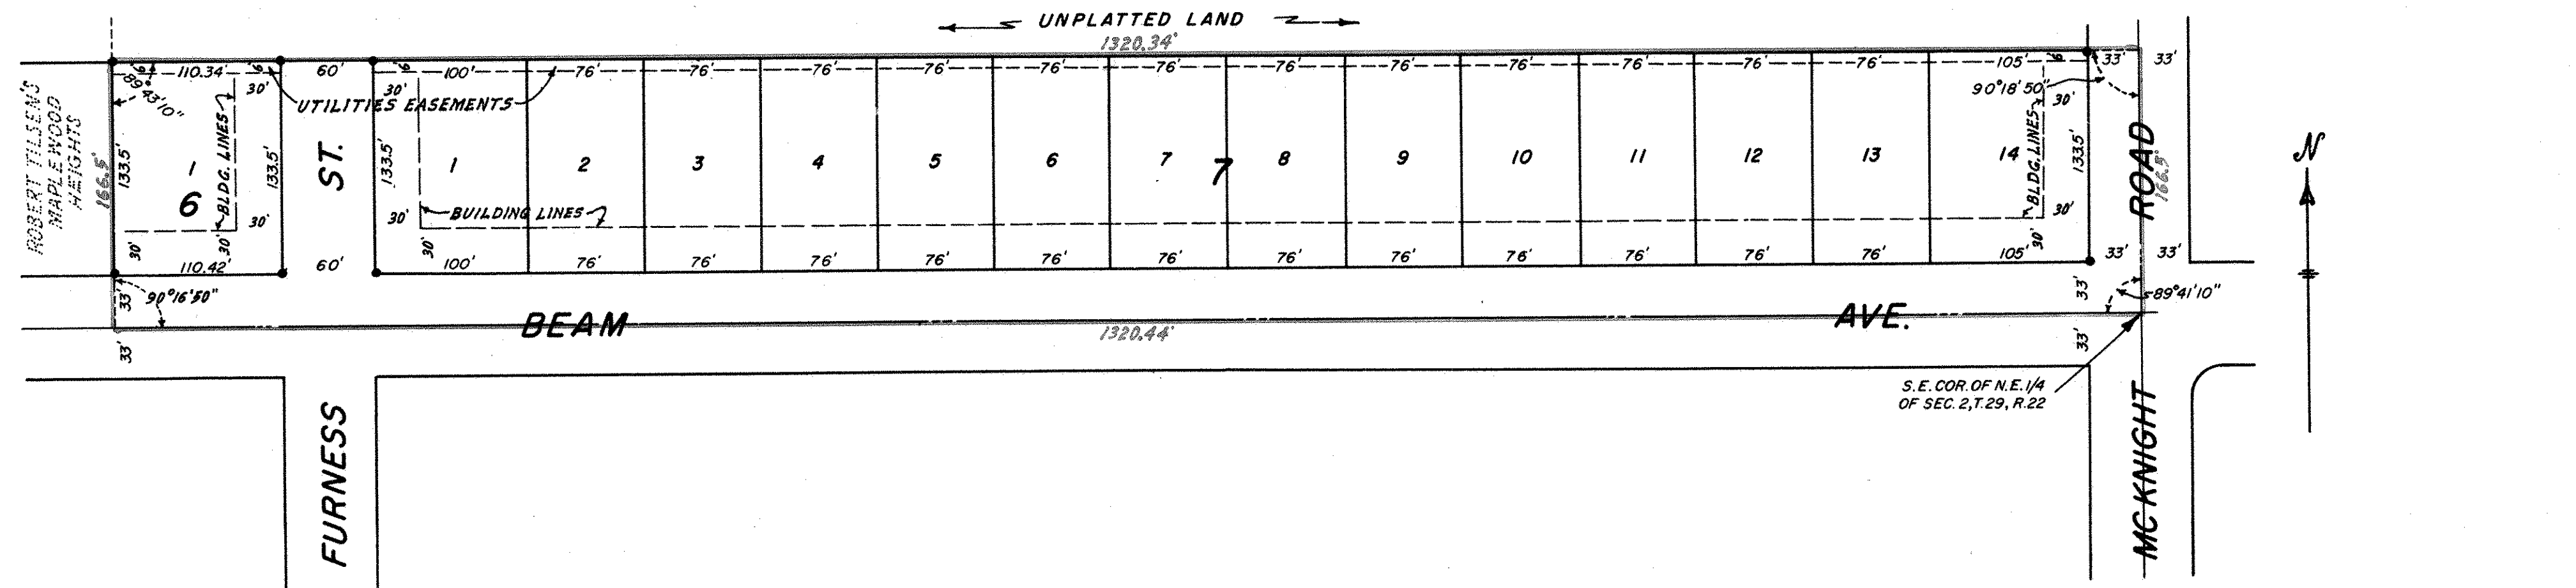

This is to certify that we, Robert S. Tilsen and Joyce Tilsen, husband and wife, owners, and Ernest Reckow, mortgagee, of the South 166.5 feet of the Southeast 1/4 of Northeast 1/4 of Section 2, Township 29, Range 22, subject to Beam Avenue, have caused the same to be surveyed and platted and hereafter known as Robert Tilsen's Maplewood Heights No. 2 as shown by this plat, and hereby dedicate to the public and for the public use forever all avenues, roads and utilities easements as shown.

Witness our hands and seals this 16th day of December A. D. 1963.

In presence of  
Mary Kennedy  
Eugene D. Rosen  
Ernest Radatz  
Eugene D. Rosen  
Robert S. Tilsen  
Joyce Tilsen  
Ernest Reckow

Accepted by the Council December 19 A. D. 1963.

Approved December 19 A. D. 1963.

James M. Hefner  
 Village Clerk, Maplewood, Minn.

I hereby certify to having surveyed the property described on this plat as Robert Tilsen's Maplewood Heights No. 2, and have placed iron monuments at the corners shown and the same is correct.

There is no low wet ground nor any traveled road or easement on or across the same except as shown.

R. C. Wolfgram  
 Registered Land Surveyor  
 Minnesota Certificate No. 1340

State of Minnesota } s.s.  
 County of Ramsey

On this 13 day of December A. D. 1963 before me the undersigned personally appeared R. C. Wolfgram, to me known to be the person described in and who executed the foregoing instrument and acknowledged that he executed the same as his free act and deed.

W. J. Reichen  
 Notary Public, Ramsey County, Minnesota.  
 My commission expires 6-2-68

State of Minnesota } s.s.  
 County of Ramsey

On this 16th day of December A. D. 1963 before me the undersigned personally appeared Robert S. Tilsen and Joyce Tilsen, husband and wife, to me known to be the persons described in and who executed the foregoing instrument and acknowledged that they executed the same as their free act and deed.

Max Leibman  
 Notary Public, Ramsey County, Minnesota.  
 My commission expires 3/4/65

State of Minnesota } s.s.  
 County of Ramsey

On this 16 day of December A. D. 1963 before me the undersigned personally appeared Ernest Reckow, to me known to be the person described in and who executed the foregoing instrument and acknowledged that he executed the same as his free act and deed.

Ernest Radatz  
 Notary Public, Ramsey County, Minnesota.  
 My commission expires April 15, 1968

Accepted and approved this 5th day of Feb. A. D. 1963.

David P. Crampton  
Ray Beckett  
W. J. Reichen  
 Flat Commission  
Milton Dyer Commissioner of Public Works

Recorded Feb. 14, 1964.  
 Abstract # 1611660