


# HAFNER PARK PLAT NO. 3

VILLAGE OF SHOREVIEW  
RAMSEY COUNTY, MINNESOTA

CHARLES O. GEORGI COMPANY  
CIVIL ENGINEERING & LAND SURVEYING

SCALE 1" = 100'

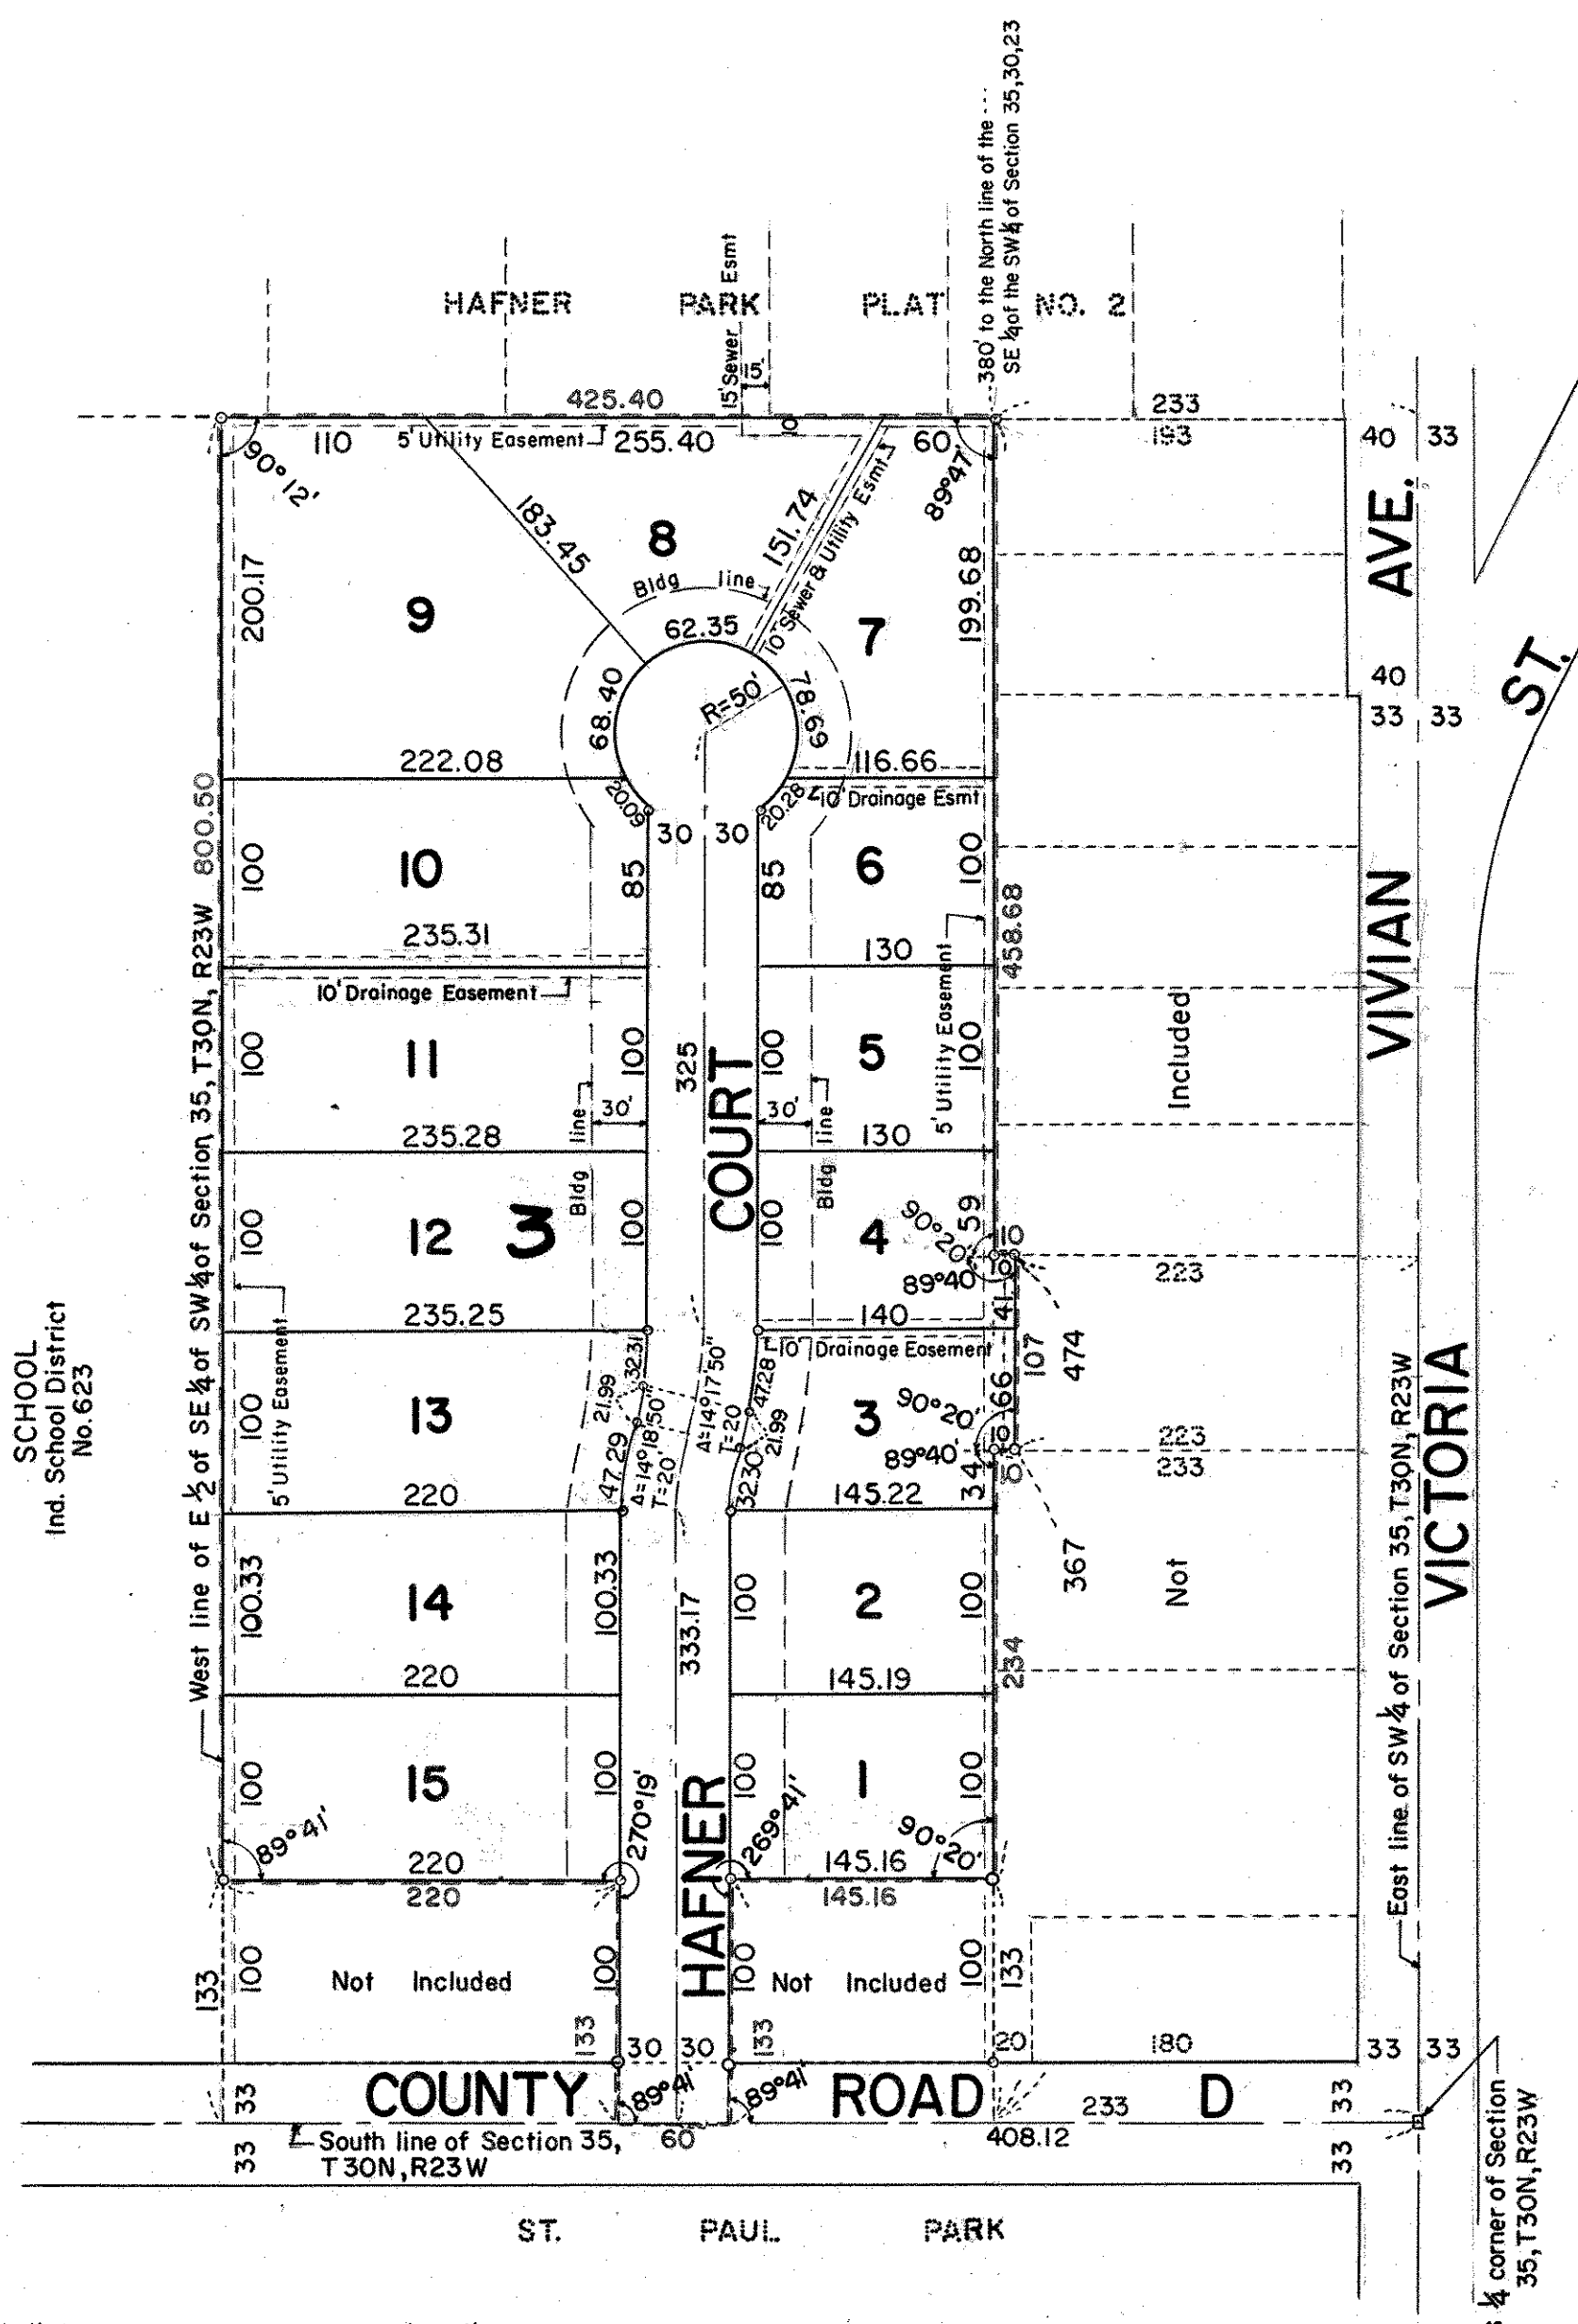

All distances on curves are arc lengths  
 o Denotes Iron Monument  
 Centerline of 10' Easements are on lot lines

I hereby certify to having surveyed the property described on this plat as Hafner Park Plat No. 3, and have placed iron monuments on the corners shown and the same is correct. There is no low wet ground nor any traveled road or easement on or across same except as shown.

*Charles O. Georgi*  
 Registered Land Surveyor  
 Minnesota Certificate No. 3960

State of Minnesota }  
 County of Ramsey }  
 On this 12<sup>th</sup> day of May A.D. 1964 before me the undersigned personally appeared Charles O. Georgi to me known to be the person described in and who executed the foregoing instrument and acknowledged that he executed the same as his free act and deed.  
*R. J. Mader*  
 Notary Public, Ramsey County, Minn.  
 My Commission expires June 24, 1967

This is to certify that we Paul R. Hafner and Sarah G. Hafner, husband and wife Owners of:  
 The East 1/2 of the SE 1/4 of the SW 1/4 of Section 35, T30N, R23W except the following described parcels:

The North 380 feet thereof;  
 The East 233 feet thereof lying North of the South 474 feet thereof;  
 The East 233 feet of the North 107 feet of the South 474 feet thereof;  
 The East 233 feet of the South 367 feet thereof;  
 The South 133 feet of the West 220 feet thereof;  
 The South 133 feet thereof lying East of the West 280 feet thereof and lying West of the East 233 feet thereof;  
 have caused the same to be surveyed and platted and hereafter known as Hafner Park Plat No. 3 as shown by this plat, and hereby dedicate to the public and for public use forever all roads, courts, and easements as shown hereon.

Witness our hands and seals this 13<sup>th</sup> day of May 1964  
 In the presence of Seal:

*Charles O. Georgi*      *Paul R. Hafner*  
*Sandra Norton*      *Sarah G. Hafner*

State of Minnesota }  
 County of Ramsey }  
 On this 19<sup>th</sup> day of May A.D. 1964 before me the undersigned personally appeared Paul R. Hafner and Sarah G. Hafner, husband and wife, to me known to be the persons described in and who executed the foregoing instrument and acknowledge that they executed the same as their free act and deed.  
*W. N. Johnson*  
 Notary Public, Ramsey County, Minn.  
 My Commission Expires Sept. 2, 1966

Accepted and approved on this 19<sup>th</sup> day of May 1964  
*Alfred D. Cooney*  
 Plat Commission  
*Ernie Babcock*  
 Commissioner of Public Works

Accepted and approved by the Village Council of the Village of Shoreview on this 14<sup>th</sup> day of May 1964  
*Thomas McCombs*      *Carroll V. Hess*  
 Mayor                      Attest:                      Clerk