


BRIGHTWOOD HILLS

VILLAGE OF NEW BRIGHTON RAMSEY COUNTY MINNESOTA

○ INDICATES IRON MONUMENTS
MILNER W. CARLEY & ASSOCIATES
SURVEYORS ~ ENGINEERS
SCALE: 1"=100'

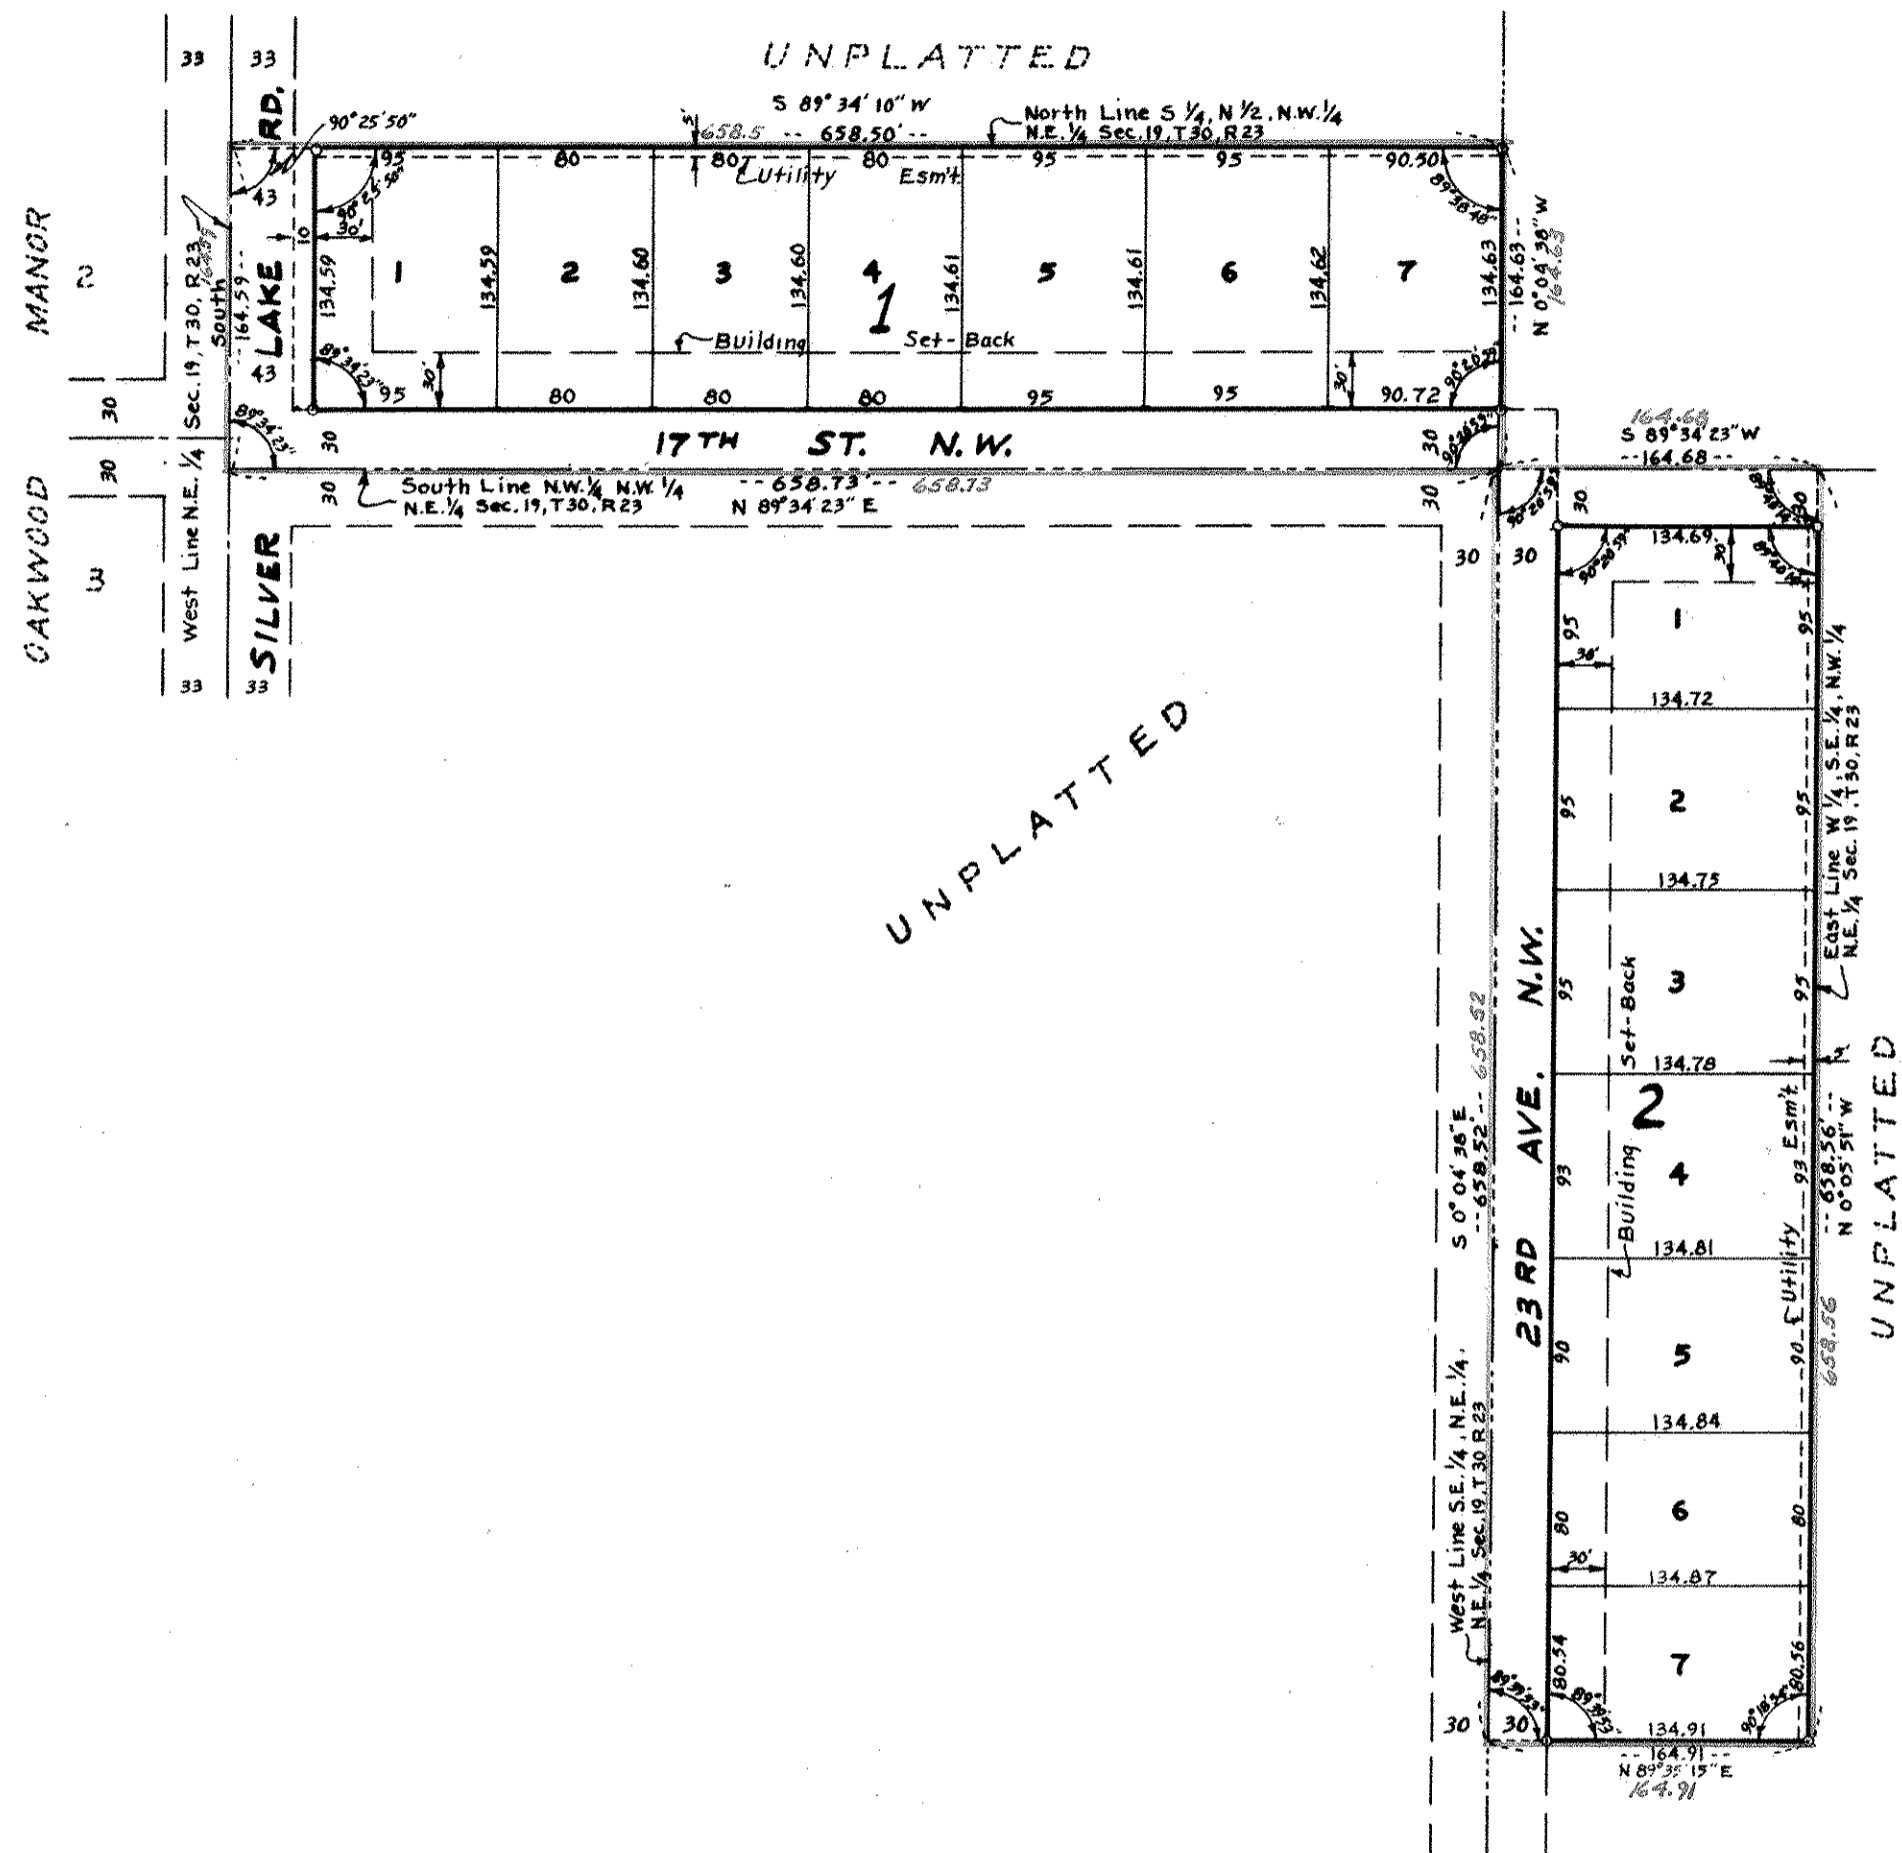

This is to certify that Vincent S. Dahle and Anna M. Dahle, husband and wife, owners of:
The South 1/2 of the South 1/2 of the West 1/2 of the North 1/2 of the Northwest 1/4 of the Northeast 1/4 of Section 19, Township 30, Range 23 and West 1/2 of the West 1/2 of the Southeast 1/4 of the Northwest 1/4 of the Northeast 1/4 of Section 19, Township 30, Range 23; subject to road, have caused the same to be surveyed and platted and hereafter known as BRIGHTWOOD HILLS, as shown by this plat, and hereby dedicate to the public and for the public use forever all roads, streets and avenues and easements as shown.

Witness our hands this 7th day of July A.D. 1964

In presence of:
Shirley J. Lundberg
William A. Peterson
Vincent S. Dahle Vincent S. Dahle
Anna M. Dahle Anna M. Dahle

STATE OF MINNESOTA } SS
COUNTY OF Ramsey }
On this 7th day of July A.D. 1964,
before me the undersigned, personally appeared Vincent S. Dahle and Anna M. Dahle, husband and wife, to me known to be the persons described in and who executed the foregoing instrument and acknowledged that they executed the same as their free act and deed.

Dorcas Franquist
Notary Public, Ramsey County, Minnesota
My Commission expires April 29, 1970

I hereby certify to having surveyed the property described on this plat as BRIGHTWOOD HILLS and have placed iron monuments at the corners as shown and the same is correct. There is no low wet ground nor any traveled road or easement on or across same except as shown.

Donald O. Carley
Registered Surveyor, Minn. Cert. No. 3527

STATE OF MINNESOTA } SS
COUNTY OF RAMSEY }
On this 26th day of June A.D. 1964, before me, the undersigned, personally appeared Donald O. Carley to me known to be the person described in and who executed the foregoing instrument and acknowledged that he executed the same as his free act and deed.

Dorcas Franquist
Notary Public, Ramsey County, Minn.
My Commission expires April 29, 1970

Accepted and approved this 17th day of July A.D. 1964

Carl Crumpton
Ray Dickert
Blaine
Walter Rose
Plat Commission
Commissioner of Public Works

Approved by the Village Council of the Village of New Brighton, Minnesota this 14th day of July A.D. 1964.
 Evelyn Ingram
Clerk