

APACHE HILLS SECOND ADDITION


VILLAGE OF NEW BRIGHTON RAMSEY COUNTY MINNESOTA

○ INDICATES IRON MONUMENTS

SCALE: 1" = 150'

MILNER W. CARLEY & ASSOCIATES
ST. PAUL, MINNESOTA
SURVEYORS ENGINEERS

UTILITY & DRAINAGE EASEMENTS AS SHOWN
UNLESS OTHERWISE INDICATED

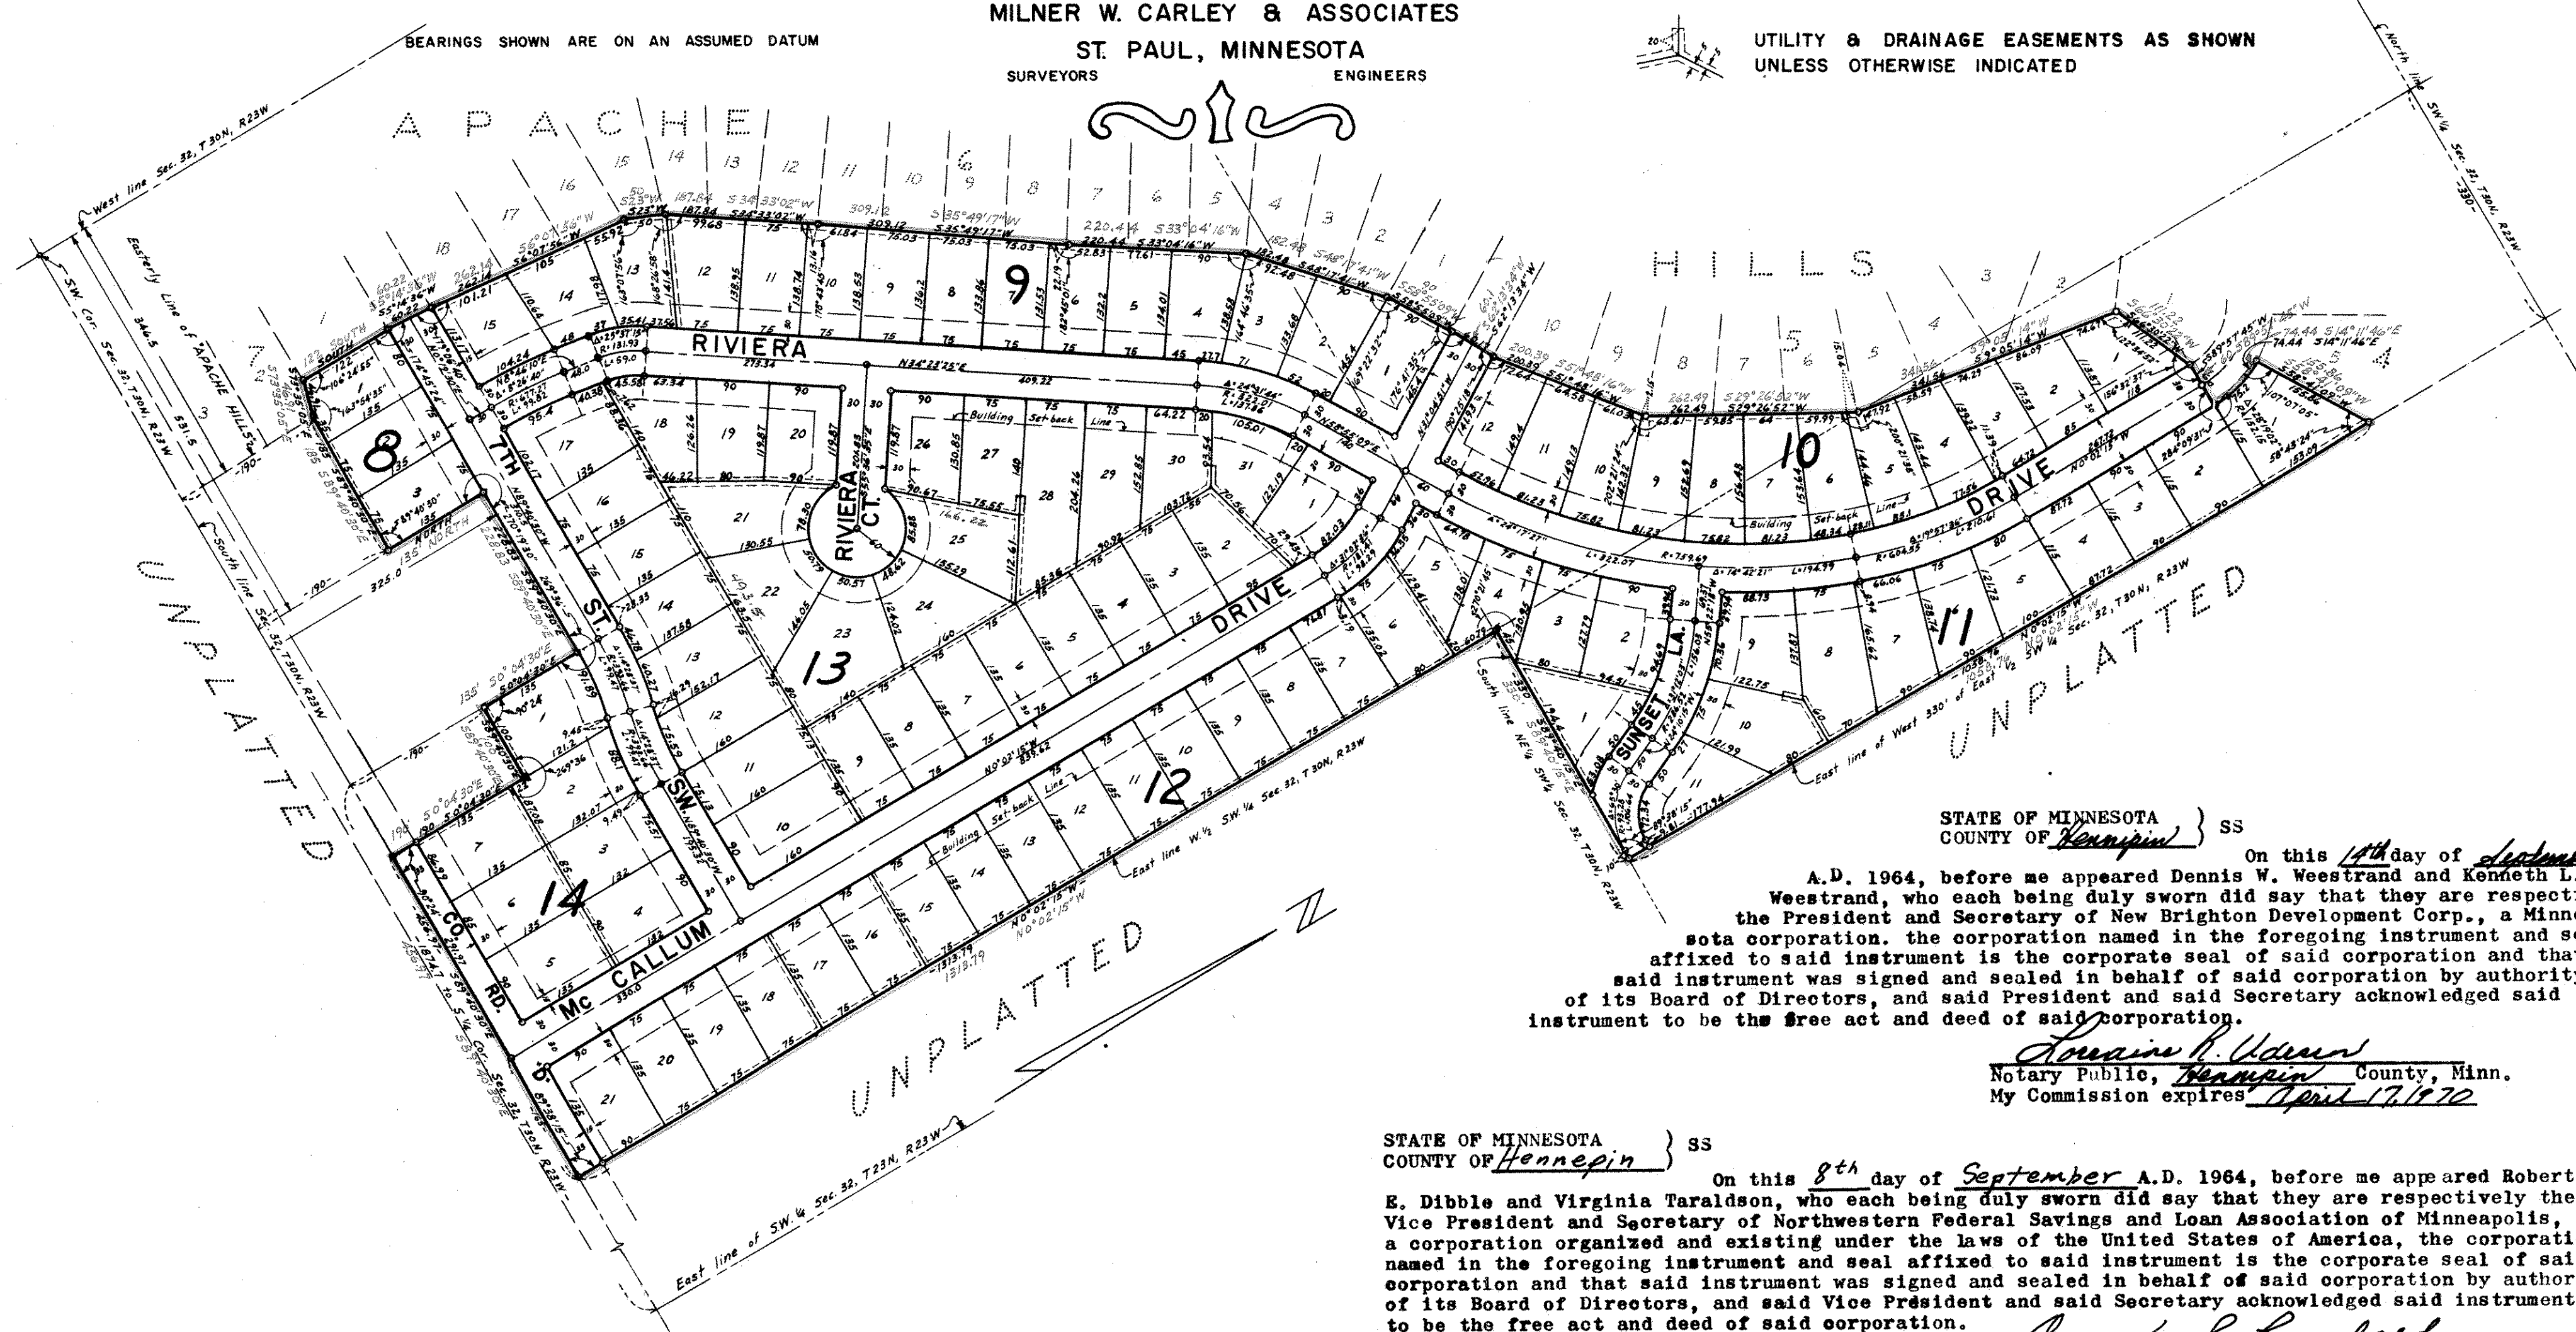

This is to certify that New Brighton Development Corp., owners and proprietors of and Northwestern Federal Savings and Loan Association of Minneapolis, mortgagee of the following described property: All that part of the West 330 feet of the Northeast 1/4 of the Southwest 1/4 and of the West 1/2 of the Southwest 1/4 part of Section 32, Township 30 North, Range 23 West lying Easterly and Southeasterly of APACHE HILLS, as now platted, except the West 100 feet of the East 1874.7 feet of the South 190 feet of said Southwest 1/4 and except the East 185 feet of the West 531.5 feet of the South 190 feet and except that part of the South 325 feet of said Southwest 1/4 lying Easterly of the Westerly 531.5 feet and Westerly of the Easterly 1874.7 feet thereof; have caused the same to be surveyed and platted and hereafter known as APACHE HILLS SECOND ADDITION, as shown by this plat, and hereby dedicate to the public and for the public use forever all drives, lanes, streets and easements as shown.

Witness our hands and seals this 14th day of September A.D. 1964.

In presence of
Dennis W. Westrand
Kenneth L. Westrand

NEW BRIGHTON DEVELOPMENT CORP.
Dennis W. Westrand President
Kenneth L. Westrand Secretary

NORTHWESTERN FEDERAL SAVINGS AND LOAN ASSOCIATION OF MINNEAPOLIS
Robert E. Dibble Vice President
Virginia Taraldson Secretary

Anna S. Rosedahl
Lois J. Rogler

STATE OF MINNESOTA } SS
 COUNTY OF Hennepin }
 On this 14th day of September A.D. 1964, before me appeared Dennis W. Westrand and Kenneth L. Westrand, who each being duly sworn did say that they are respectively the President and Secretary of New Brighton Development Corp., a Minnesota corporation, the corporation named in the foregoing instrument and seal affixed to said instrument is the corporate seal of said corporation and that said instrument was signed and sealed in behalf of said corporation by authority of its Board of Directors, and said President and said Secretary acknowledged said instrument to be the free act and deed of said corporation.

Lois J. Rogler
 Notary Public, Hennepin County, Minn.
 My Commission expires April 17, 1970

STATE OF MINNESOTA } SS
 COUNTY OF Hennepin }
 On this 8th day of September A.D. 1964, before me appeared Robert E. Dibble and Virginia Taraldson, who each being duly sworn did say that they are respectively the Vice President and Secretary of Northwestern Federal Savings and Loan Association of Minneapolis, a corporation organized and existing under the laws of the United States of America, the corporation named in the foregoing instrument and seal affixed to said instrument is the corporate seal of said corporation and that said instrument was signed and sealed in behalf of said corporation by authority of its Board of Directors, and said Vice President and said Secretary acknowledged said instrument to be the free act and deed of said corporation.

Anna S. Rosedahl
 Notary Public, Hennepin County, Minn.
 My Commission expires Sept. 25, 1964

I hereby certify to having surveyed the property described on this plat as APACHE HILLS SECOND ADDITION and have placed iron monuments at the corners as shown and the same is correct. There is no low wet ground nor any traveled road or easement on or across same except as shown.

Milner W. Carley
 Registered Surveyor, Minn. Cert. No. 3527

STATE OF MINNESOTA } SS
 COUNTY OF RAMSEY }
 On this 18th day of JUNE A.D. 1964, before me, the undersigned, personally appeared Donald O. Carley to me known to be the person described in and who executed the foregoing instrument and acknowledged that he executed the same as his free act and deed.

Accepted and approved this 24th day of September A.D. 1964

Dorcas Cronquist
 Notary Public, Ramsey County, Minn.
 My Commission expires Apr. 29, 1970

Alfred R. Crumpton Plat Commission
Gene J. Smith Commissioner of Public Works
Walter Row

Accepted and approved by the Village Council of the Village of New Brighton this 22 day of September A.D. 1964.
Evelyn Ingram
 Village Clerk