


McKNIGHT AIRES

NORTH ST. PAUL, MINNESOTA

CARTWRIGHT & OLSON
LAND SURVEYORS

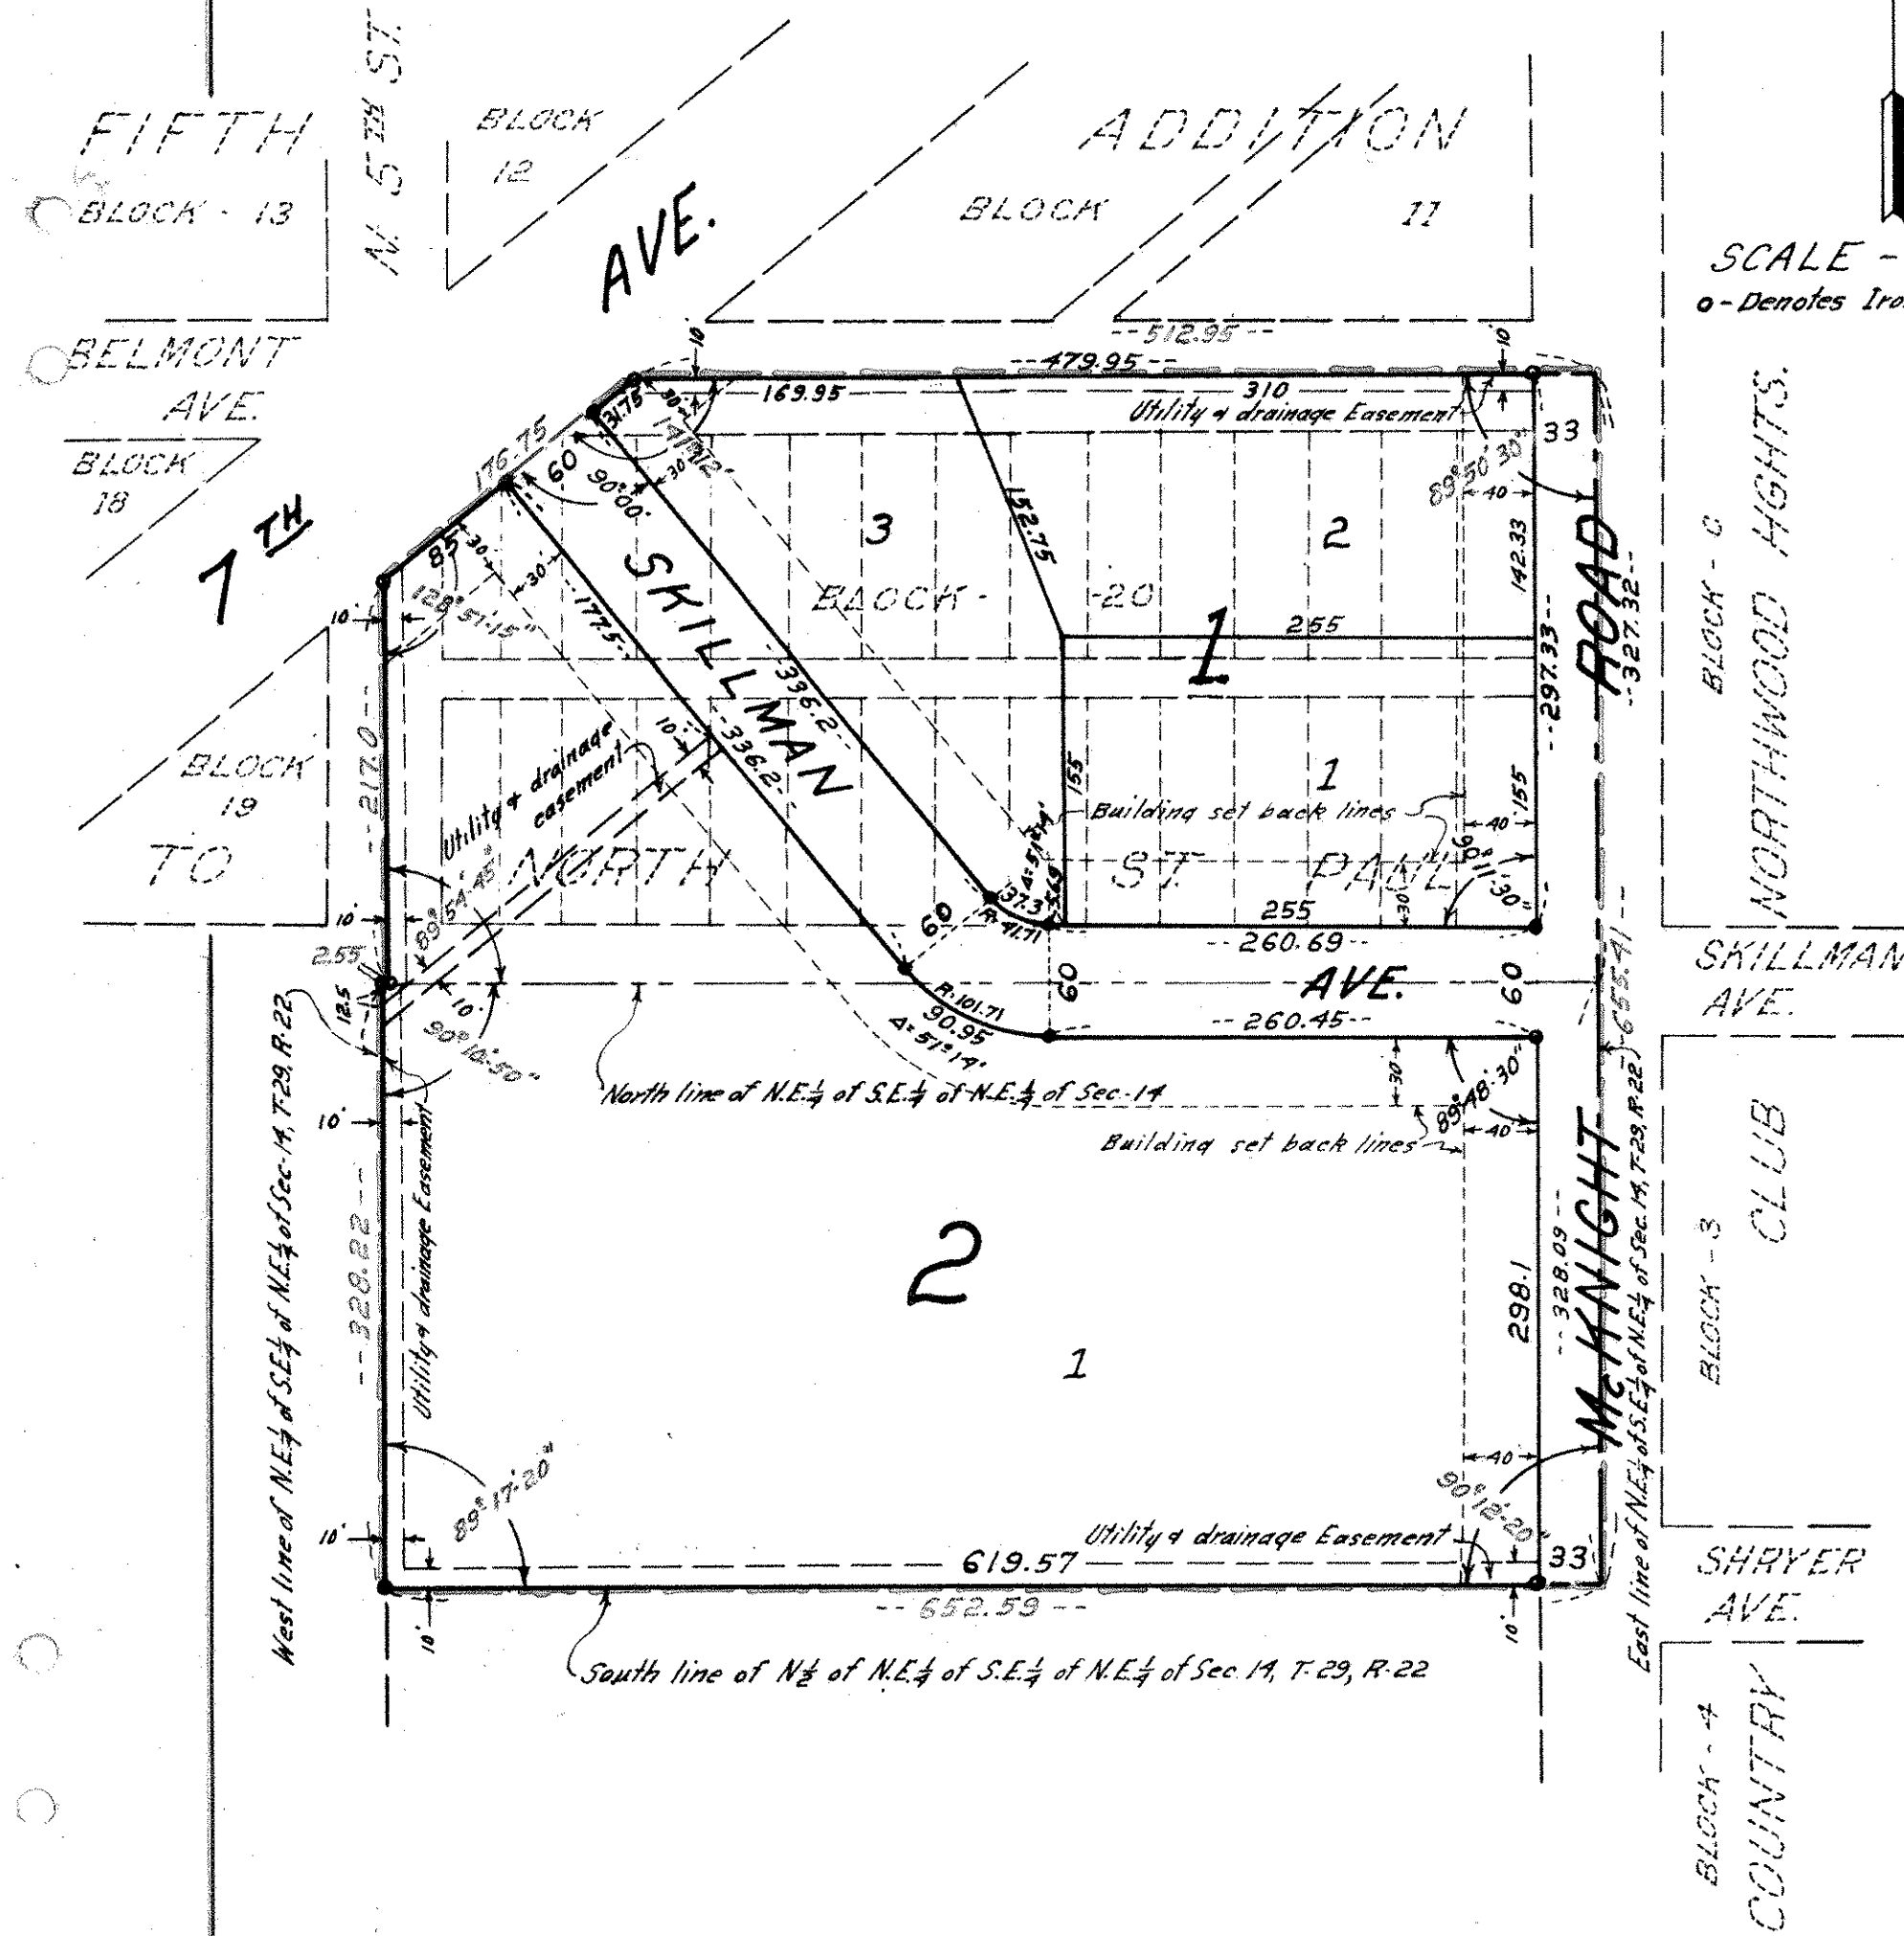

SCALE - 1"=100'
o - Denotes Iron Monument

THIS IS TO CERTIFY: THAT I, ANNA C. ANDERSON, SINGLE,
OWNER OF LOTS 1 TO 30, INCLUSIVE, BLOCK 20, FIFTH ADDITION TO NORTH ST. PAUL, ACCORDING TO THE PLAT THEREOF ON FILE AND OF RECORD IN THE OFFICE OF THE REGISTRAR OF TITLES, RAMSEY COUNTY, MINNESOTA, INCLUDING THAT PART OF STREETS AND ALLEY APPURTENANT THERETO NOW VACATED; ALSO, THE NORTH ONE-HALF (N $\frac{1}{2}$) OF NORTHEAST QUARTER (NE $\frac{1}{4}$) OF SOUTHEAST QUARTER (SE $\frac{1}{4}$) OF NORTHEAST QUARTER (NE $\frac{1}{4}$) OF SECTION FOURTEEN (14), TOWNSHIP TWENTY-NINE (29), RANGE TWENTY-TWO (22), ACCORDING TO THE UNITED STATES GOVERNMENT SURVEY THEREOF. HAVE CAUSED THE SAME TO BE SURVEYED AND PLATTED AND HEREAFTER KNOWN AS MCKNIGHT AIRES AS SHOWN BY THIS PLAT, AND HEREBY DEDICATE TO THE PUBLIC AND FOR THE PUBLIC USE FOREVER ALL STREETS, AVENUES, ALLEYS, PARKS AND BOULEVARDS AS SHOWN, AND SUBJECT HOWEVER TO UTILITY AND DRAINAGE EASEMENTS AS SHOWN. WITNESS MY HANDS AND SEAL THIS 14 DAY OF September 1964.

IN PRESENCE OF:
E. Haugberg AND Harvey A. Cartwright

SIGNED:
BY Anna C. Anderson

STATE OF MINNESOTA
COUNTY OF RAMSEY

ON THIS 14 DAY OF September 1964, BEFORE ME THE UNDERSIGNED PERSONALLY APPEARED ANNA C. ANDERSON, TO ME KNOWN TO BE THE PERSON DESCRIBED IN AND WHO EXECUTED THE FOREGOING INSTRUMENT AND ACKNOWLEDGED THAT SHE EXECUTED THE SAME AS HER FREE ACT AND DEED.

Robert J. Higgins
NOTARY PUBLIC, RAMSEY COUNTY, MINNESOTA
MY COMMISSION EXPIRES June 4, 1965

I HEREBY CERTIFY THAT I HAVE SURVEYED AND PLATTED THE LAND DESCRIBED IN THE DEDICATION ON THIS PLAT AS MCKNIGHT AIRES; THAT THIS PLAT IS A CORRECT REPRESENTATION OF SAID SURVEY; THAT ALL DISTANCES ARE CORRECTLY SHOWN ON SAID PLAT IN FIGURES DENOTING FEET AND DECIMALS OF A FOOT; THAT THE MONUMENTS FOR THE GUIDANCE OF FUTURE SURVEYS HAVE BEEN CORRECTLY PLACED IN THE GROUND AS SHOWN ON SAID PLAT; THAT THE OUTSIDE BOUNDARIES OF THE PLAT ARE CORRECTLY DESIGNATED ON SAID PLAT; AND THAT THERE ARE NO WET LANDS OR PUBLIC HIGHWAYS TO BE DESIGNATED ON SAID PLAT OTHER THAN ARE SHOWN THEREON.

Harvey A. Cartwright
REGISTERED LAND SURVEYOR, MINNESOTA REG. NO. 1983

STATE OF MINNESOTA
COUNTY OF HENNEPIN

ABOVE CERTIFICATE SUBSCRIBED AND SWORN TO BEFORE ME, A NOTARY PUBLIC WITHIN AND FOR SAID COUNTY AND STATE, ON THIS 14th DAY OF Sept, 1964.

Clara Mae Decker
NOTARY PUBLIC, HENNEPIN COUNTY, MINNESOTA
MY COMMISSION EXPIRES April 11, 1968

ACCEPTED AND APPROVED THIS 15th DAY OF October 1964.

Alfred J. Brumpton
John J. Brumpton
William J. Brumpton
PLAT COMMISSION
COMMISSIONER OF PUBLIC WORKS

ACCEPTED BY COUNCIL SEPTEMBER 14 1964
APPROVED SEPTEMBER 14 1964

Hermon L. Kottler
VILLAGE CLERK