


NADEAU ADDITION PLAT NO. 2

VILLAGE OF LITTLE CANADA RAMSEY COUNTY, MINNESOTA

O INDICATES IRON MONUMENTS

MILNER W. CARLEY
AND ASSOCIATES
ENGINEERS ~ SURVEYORS

SCALE: 1 INCH = 50 FEET

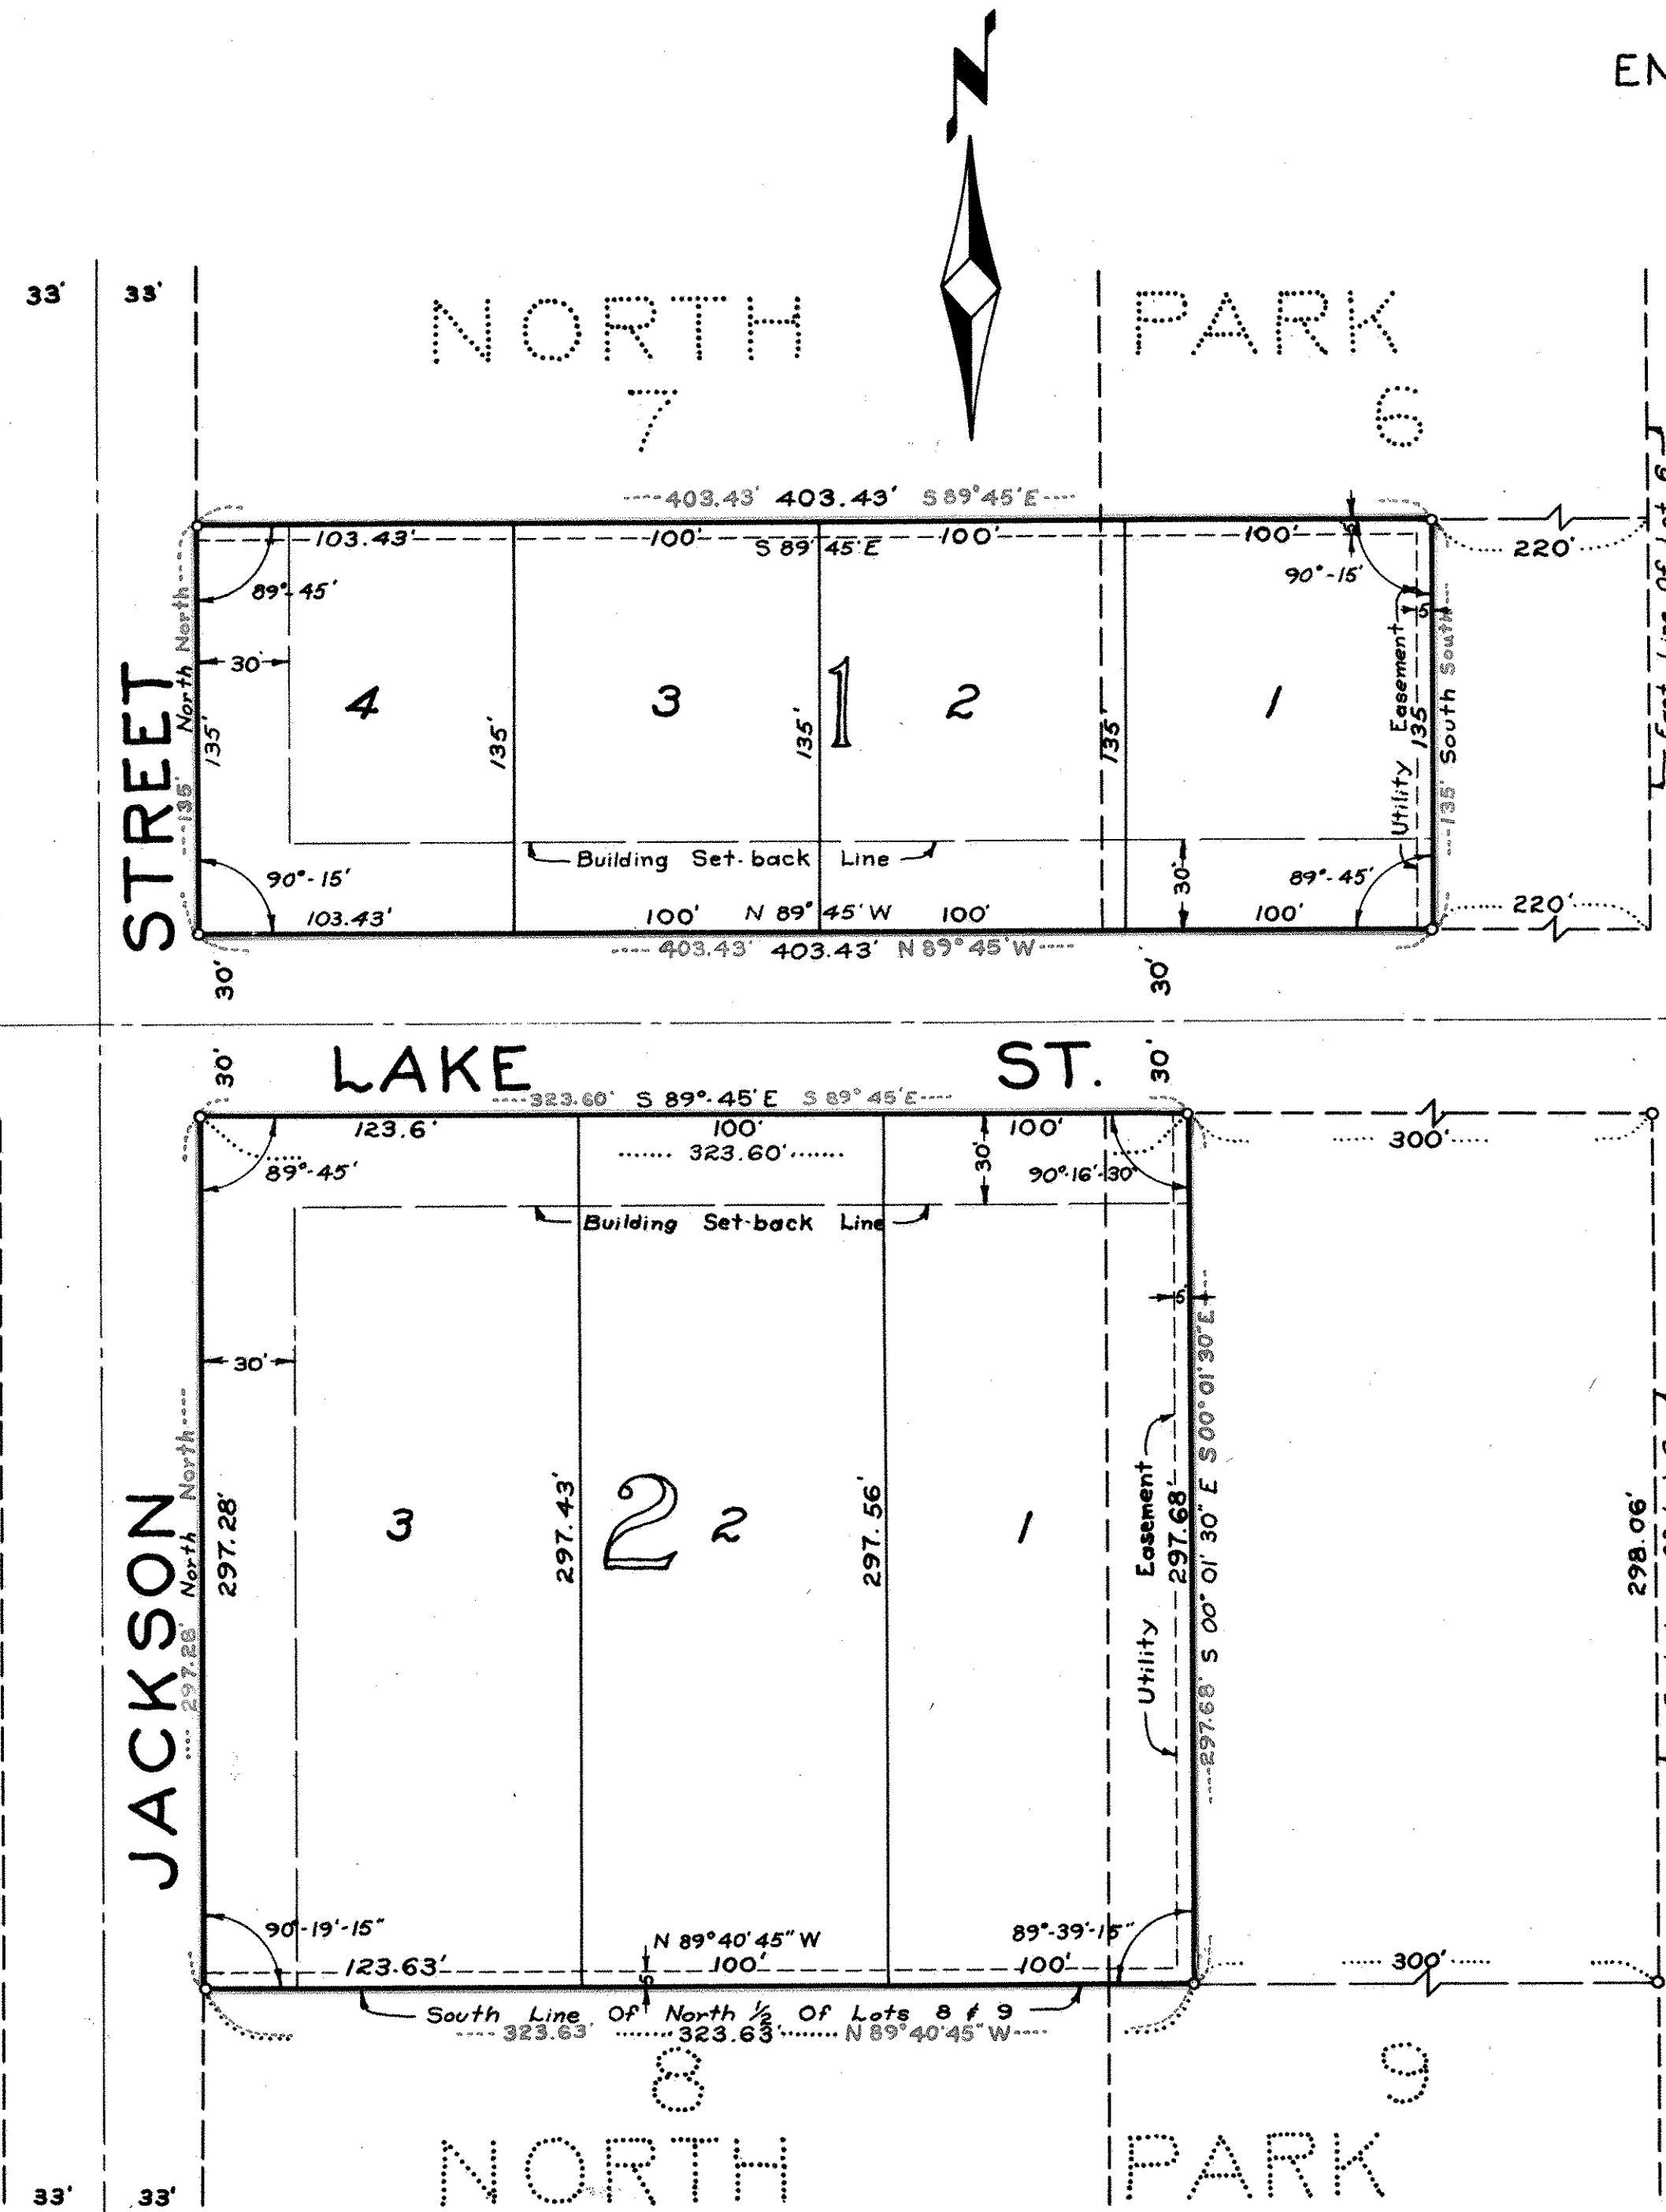

This is to certify that Roy P. Nadeau Jr. and Carol J. Nadeau, husband and wife, owners of: The Southerly 135 feet of Lots 6 and 7 and the North 1/2 of Lots 8 and 9, Block 1, NORTH PARK except the Easterly 220 feet of said Lot 6 and except the Easterly 300 feet of said Lot 9, have caused the same to be surveyed and platted and hereafter known as NADEAU ADDITION PLAT No. 2, as shown by this plat, and hereby dedicate to the public and for the public use forever all streets and easements as shown.

Witness our hands this 28 day of October A.D. 1964

In presence of:

Harold Nadeau
Carol Nadeau

Roy P. Nadeau Jr. Roy P. Nadeau Jr.
Carol J. Nadeau Carol J. Nadeau

STATE OF MINNESOTA } SS
COUNTY OF RAMSEY

On this 28 day of October A.D. 1964, before me, the undersigned personally appeared Roy P. Nadeau Jr. and Carol J. Nadeau, husband and wife, to me known to be the persons described in and who executed the foregoing instrument and acknowledged that they executed the same as their free act and deed.

Harold Nadeau
Notary Public, Ramsey County, Minn.
My Commission expires Dec. 15, 1971

I hereby certify to having surveyed the property described on this plat as NADEAU ADDITION PLAT No. 2 and have placed iron monuments at the corners shown and the same is correct. There is no low wet ground nor any traveled road or easement on or across same except as shown.

Milner W. Carley
Registered Surveyor, Minnesota Certificate No. 3527

STATE OF MINNESOTA } SS
COUNTY OF RAMSEY

On this 12 day of October A.D. 1964 before me the undersigned personally appeared Donald O. Carley, to me known to be the person described in and who executed the foregoing instrument and acknowledged that he executed the same as his free act and deed.

Quinn Bronson
Notary Public, Ramsey County, Minnesota
My Commission expires April 29, 1970

Accepted and approved this 19 day of November A.D. 1964

Charles D. Gault)
John Beck) Plat Commission
William Brown) Commissioner of Public Works

Accepted and approved by the Village Council of the Village of Little Canada this 11 day of November A.D. 1964.

Walter Loewen
Village Clerk